


F.A.P. RTE.	SECTION	COUNTY	TOTAL SHEETS	SHEET NO.
502	*	ADAMS	315	309
STA.		TO STA.		
FED. ROAD DIST. NO.		ILLINOIS FED. AID PROJECT		
CONTRACT NO. 72897				
• (53RS-7, PRS-2)N, TS				

FINAL SURVEY	SURVEYED
NOTE BOOK	PIOTTED
NO.	TEMPLATE
	AREAS CHECKED

ORIGINAL SURVEY	SURVEYED
NOTE BOOK	PIOTTED
NO.	TEMPLATE
	AREAS CHECKED

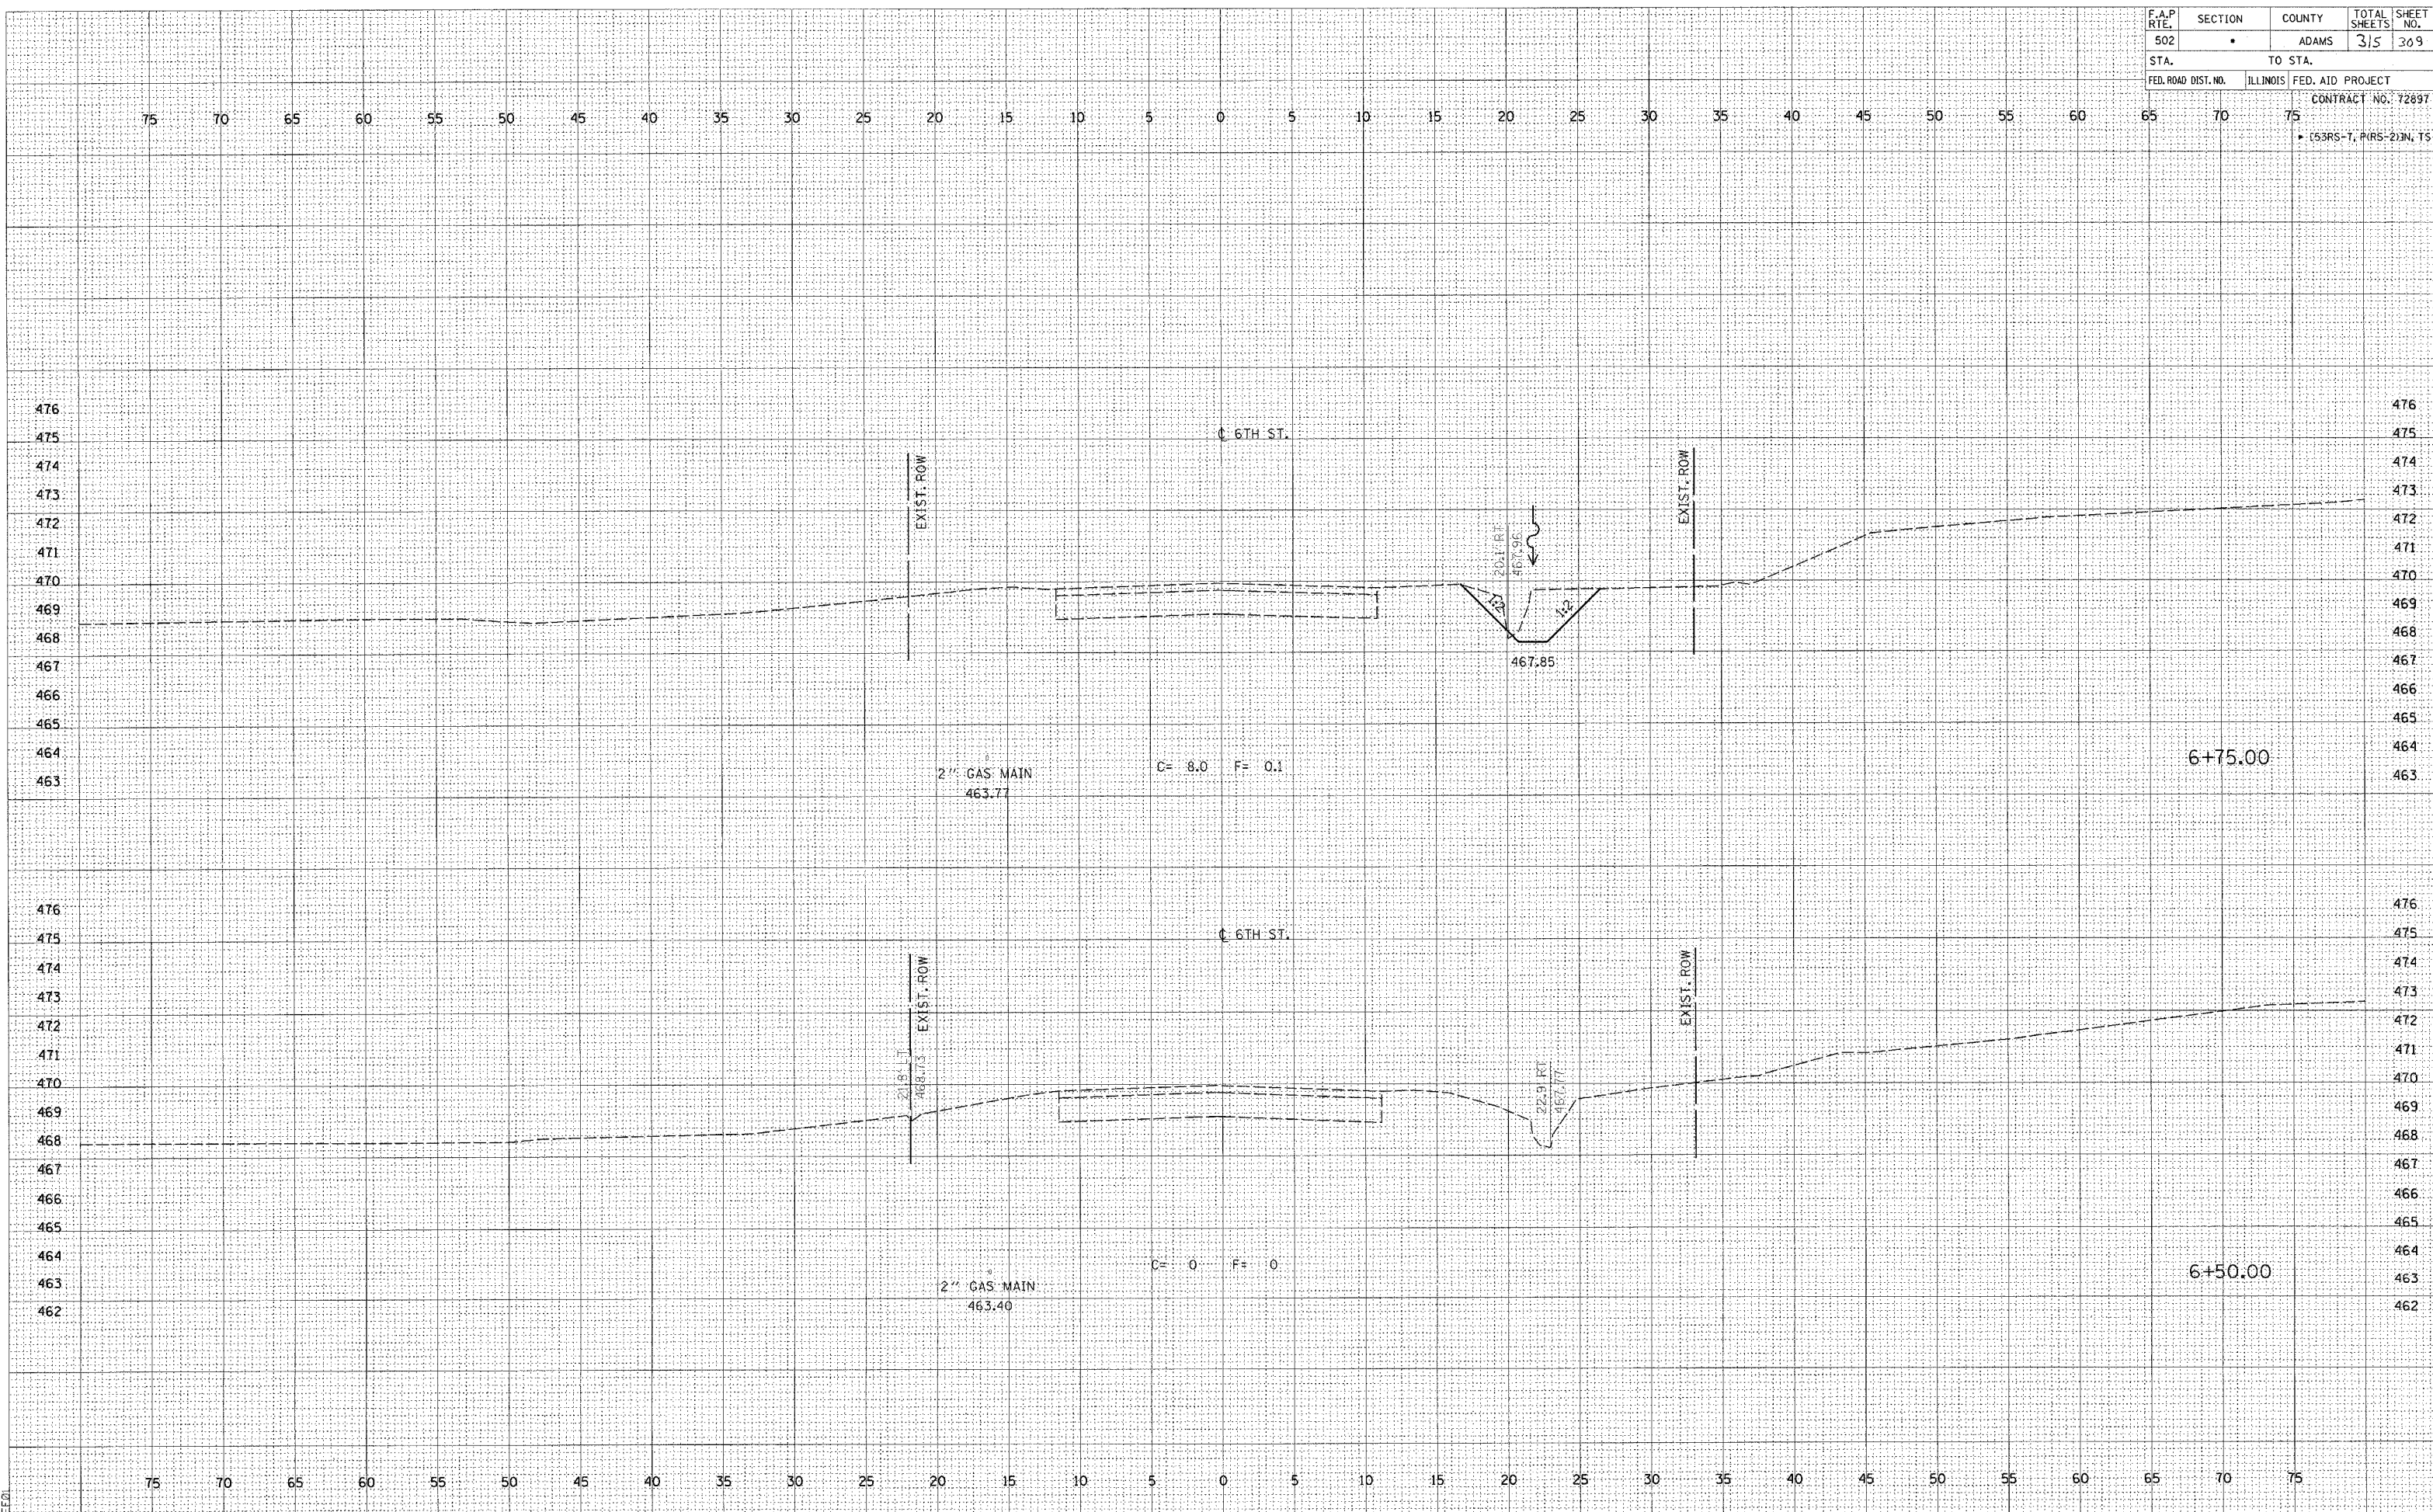

G:\projects\0653004\0653004\kshs.dwg
2/7/2005
KSEE