


BM #1466-8: TOP SPINDLE OF F. HYDRANT, N.W. CORNER  
 GRANT ST. AND JAMIE LN. EL = 701.70

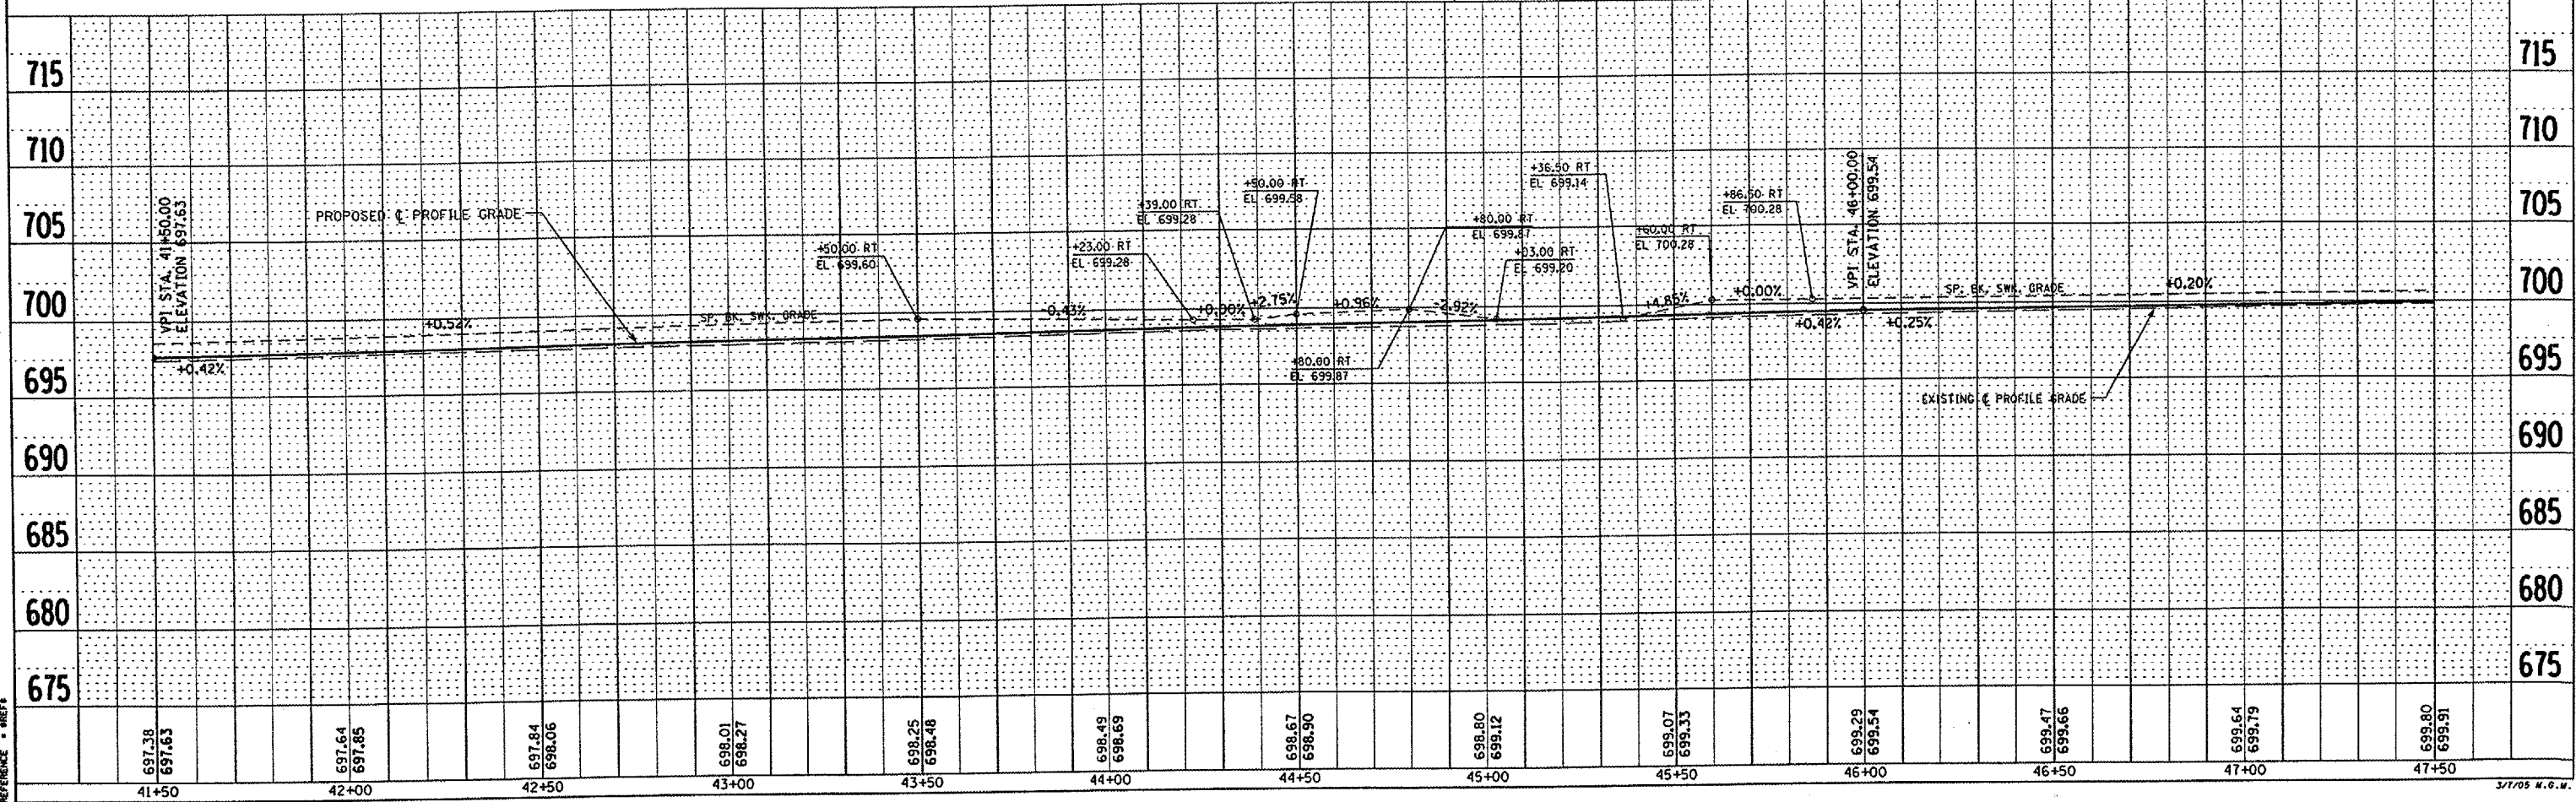

DATE: \_\_\_\_\_ BY: \_\_\_\_\_

REVISIONS:

NO.	DATE	DESCRIPTION

PLAN  
 SURVEYED BY: \_\_\_\_\_  
 ALIGNED BY: \_\_\_\_\_  
 CHECKED BY: \_\_\_\_\_  
 DATE: \_\_\_\_\_

DATE: \_\_\_\_\_ BY: \_\_\_\_\_

REVISIONS:

NO.	DATE	DESCRIPTION

PROFILE  
 SURVEYED BY: \_\_\_\_\_  
 PLOTTED BY: \_\_\_\_\_  
 CHECKED BY: \_\_\_\_\_  
 DATE: \_\_\_\_\_

DATE: 3/17/2005  
 FILE NAME: 04-00135-00-RS  
 PLOT SCALE: 1"=40'  
 REFERENCE: SHEET