


PLOT DATE: 3/6/2003
 FILE NAME: #FILE1
 PLOT SCALE: #SCALE
 REFERENCE: #REFS

SUBJECT: []
 PLOTTED: []
 TEMP. RATE: []
 AREAS CHECKED: []

SUBJECT: []
 PLOTTED: []
 TEMP. RATE: []
 AREAS CHECKED: []

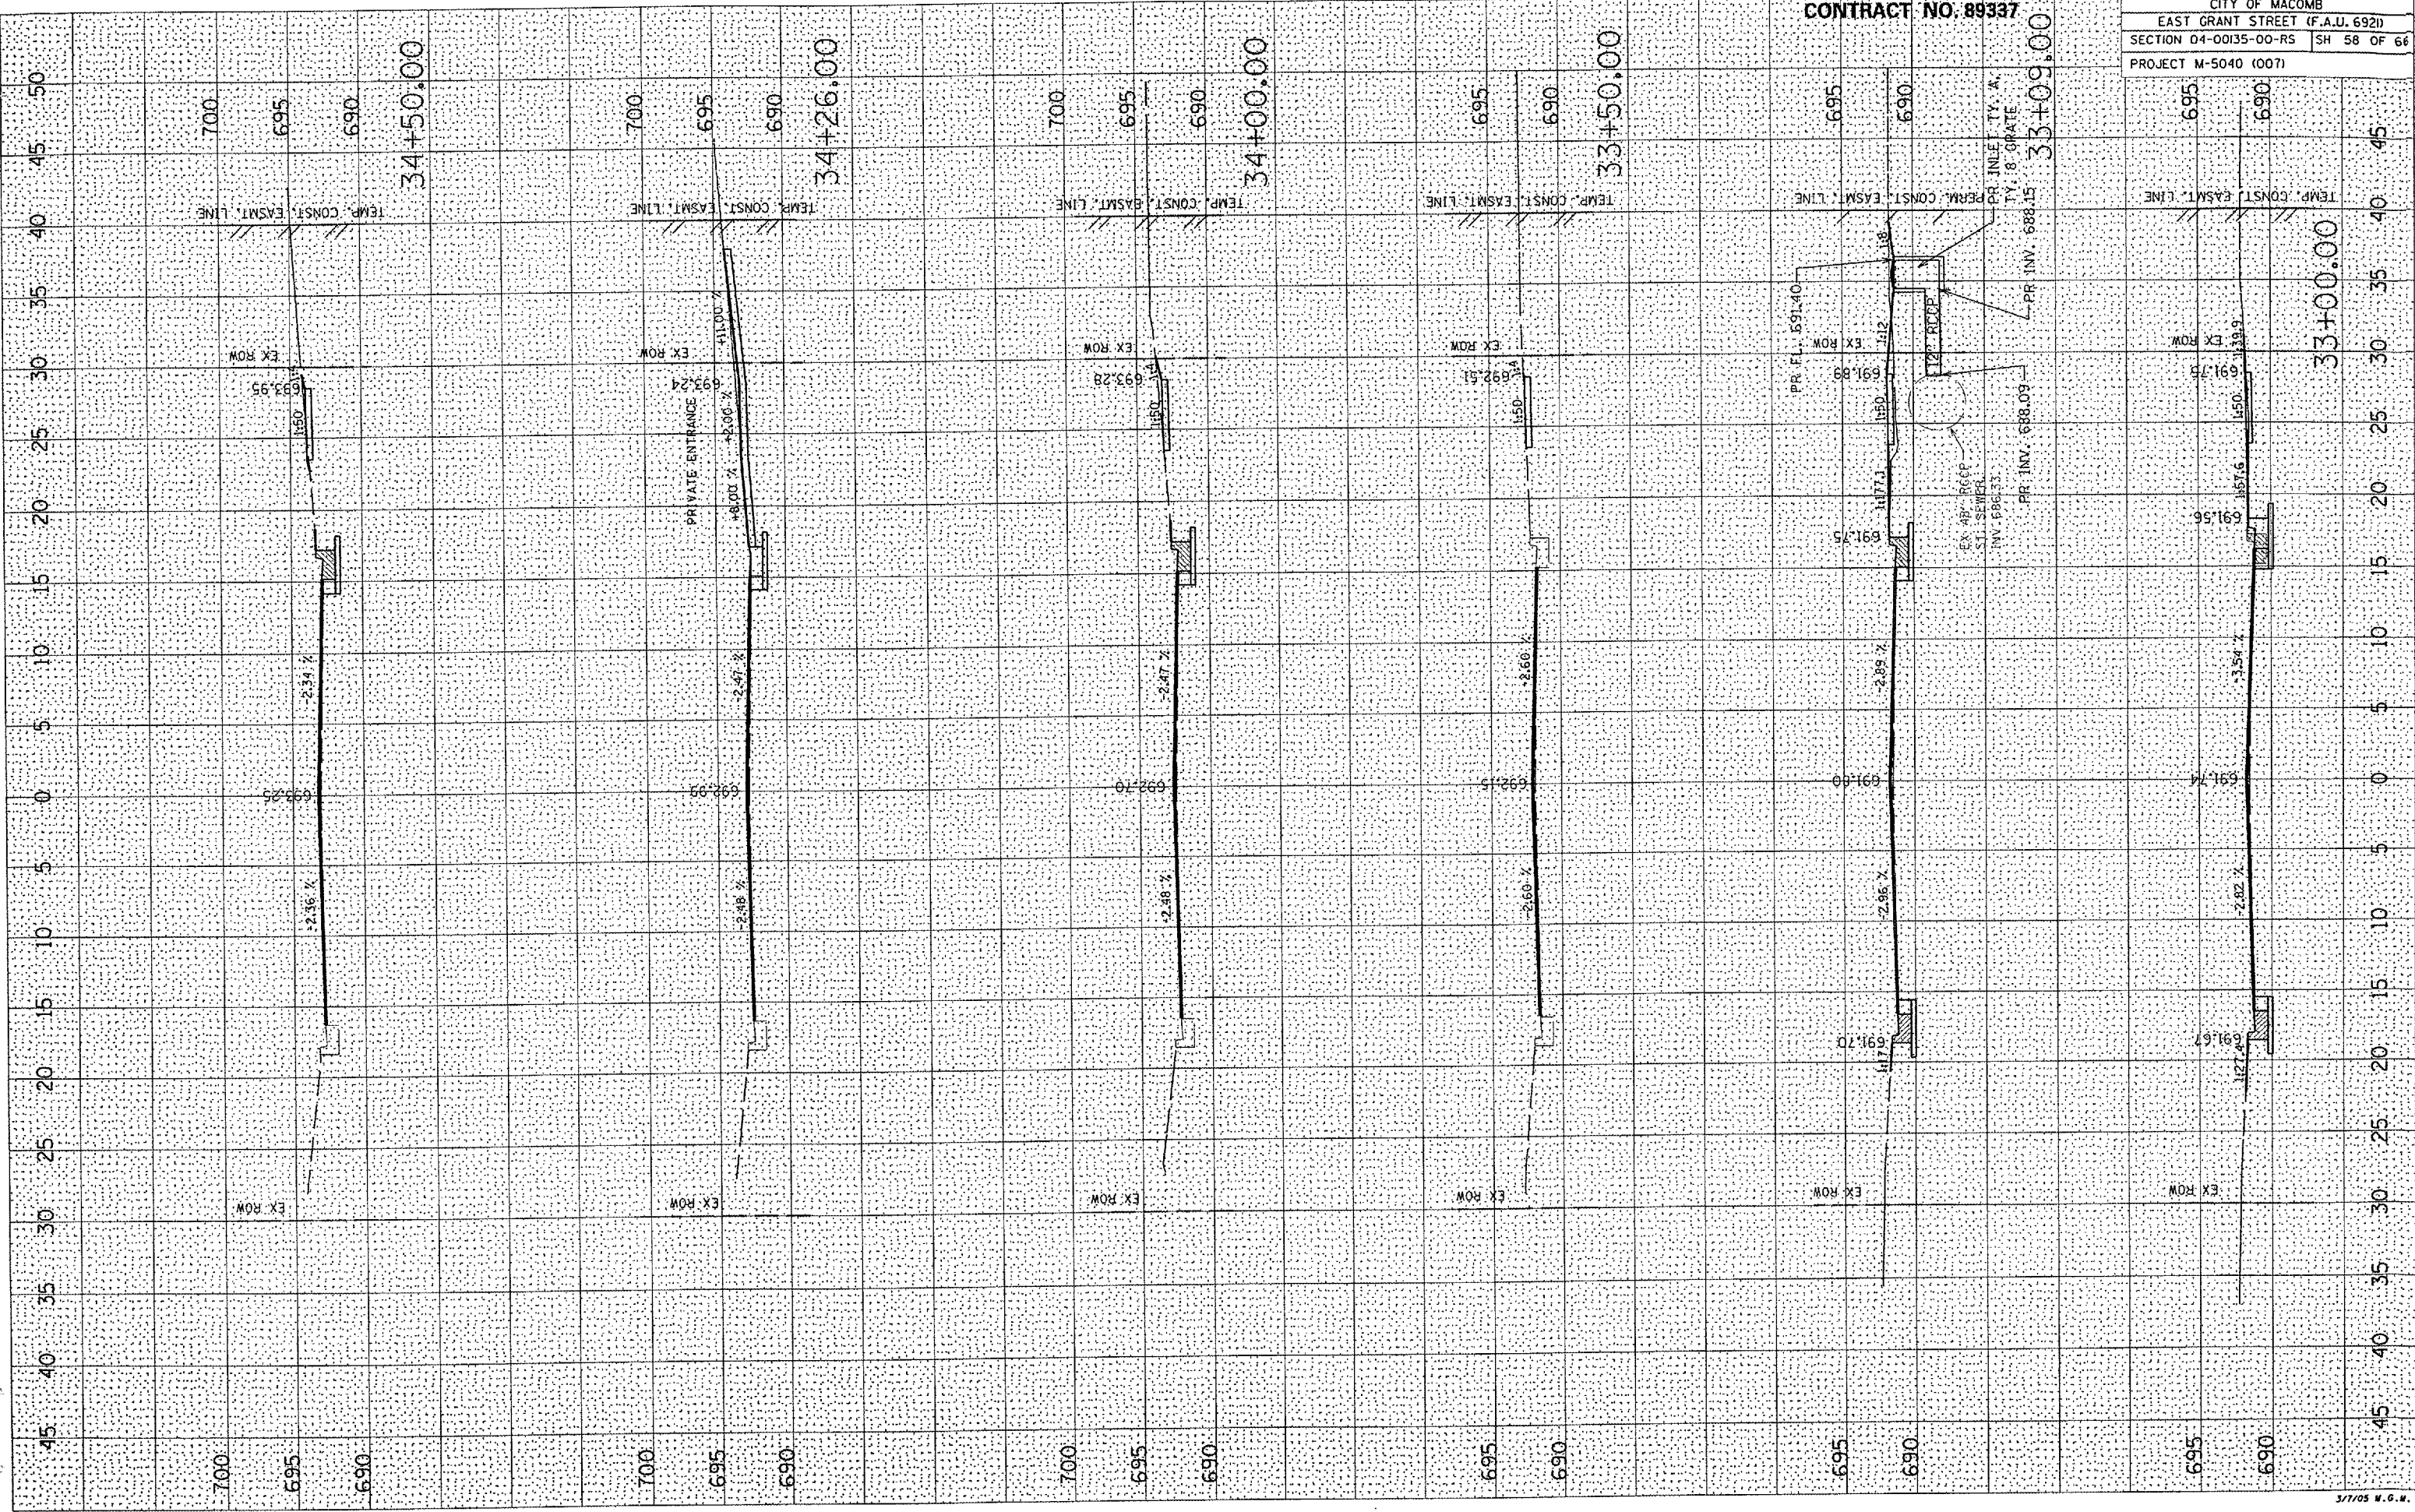

CONTRACT NO. 89337

CITY OF MACOMB
 EAST GRANT STREET (F.A.U. 6921)
 SECTION 04-00135-00-RS SH 58 OF 66
 PROJECT M-5040 (007)