


PLOT DATE 3/10/2005  
FILE NAME 04-00135-00-RS  
PLOT SCALE 1"=40'  
REFERENCE 007

DATE SURVEY 3/10/2005  
SURVEY NO. 04-00135-00-RS  
NOTE BOOK NO. 007  
TEMPLATE AREAS CHECKED

DATE SURVEY 3/10/2005  
SURVEY NO. 04-00135-00-RS  
NOTE BOOK NO. 007  
TEMPLATE AREAS CHECKED

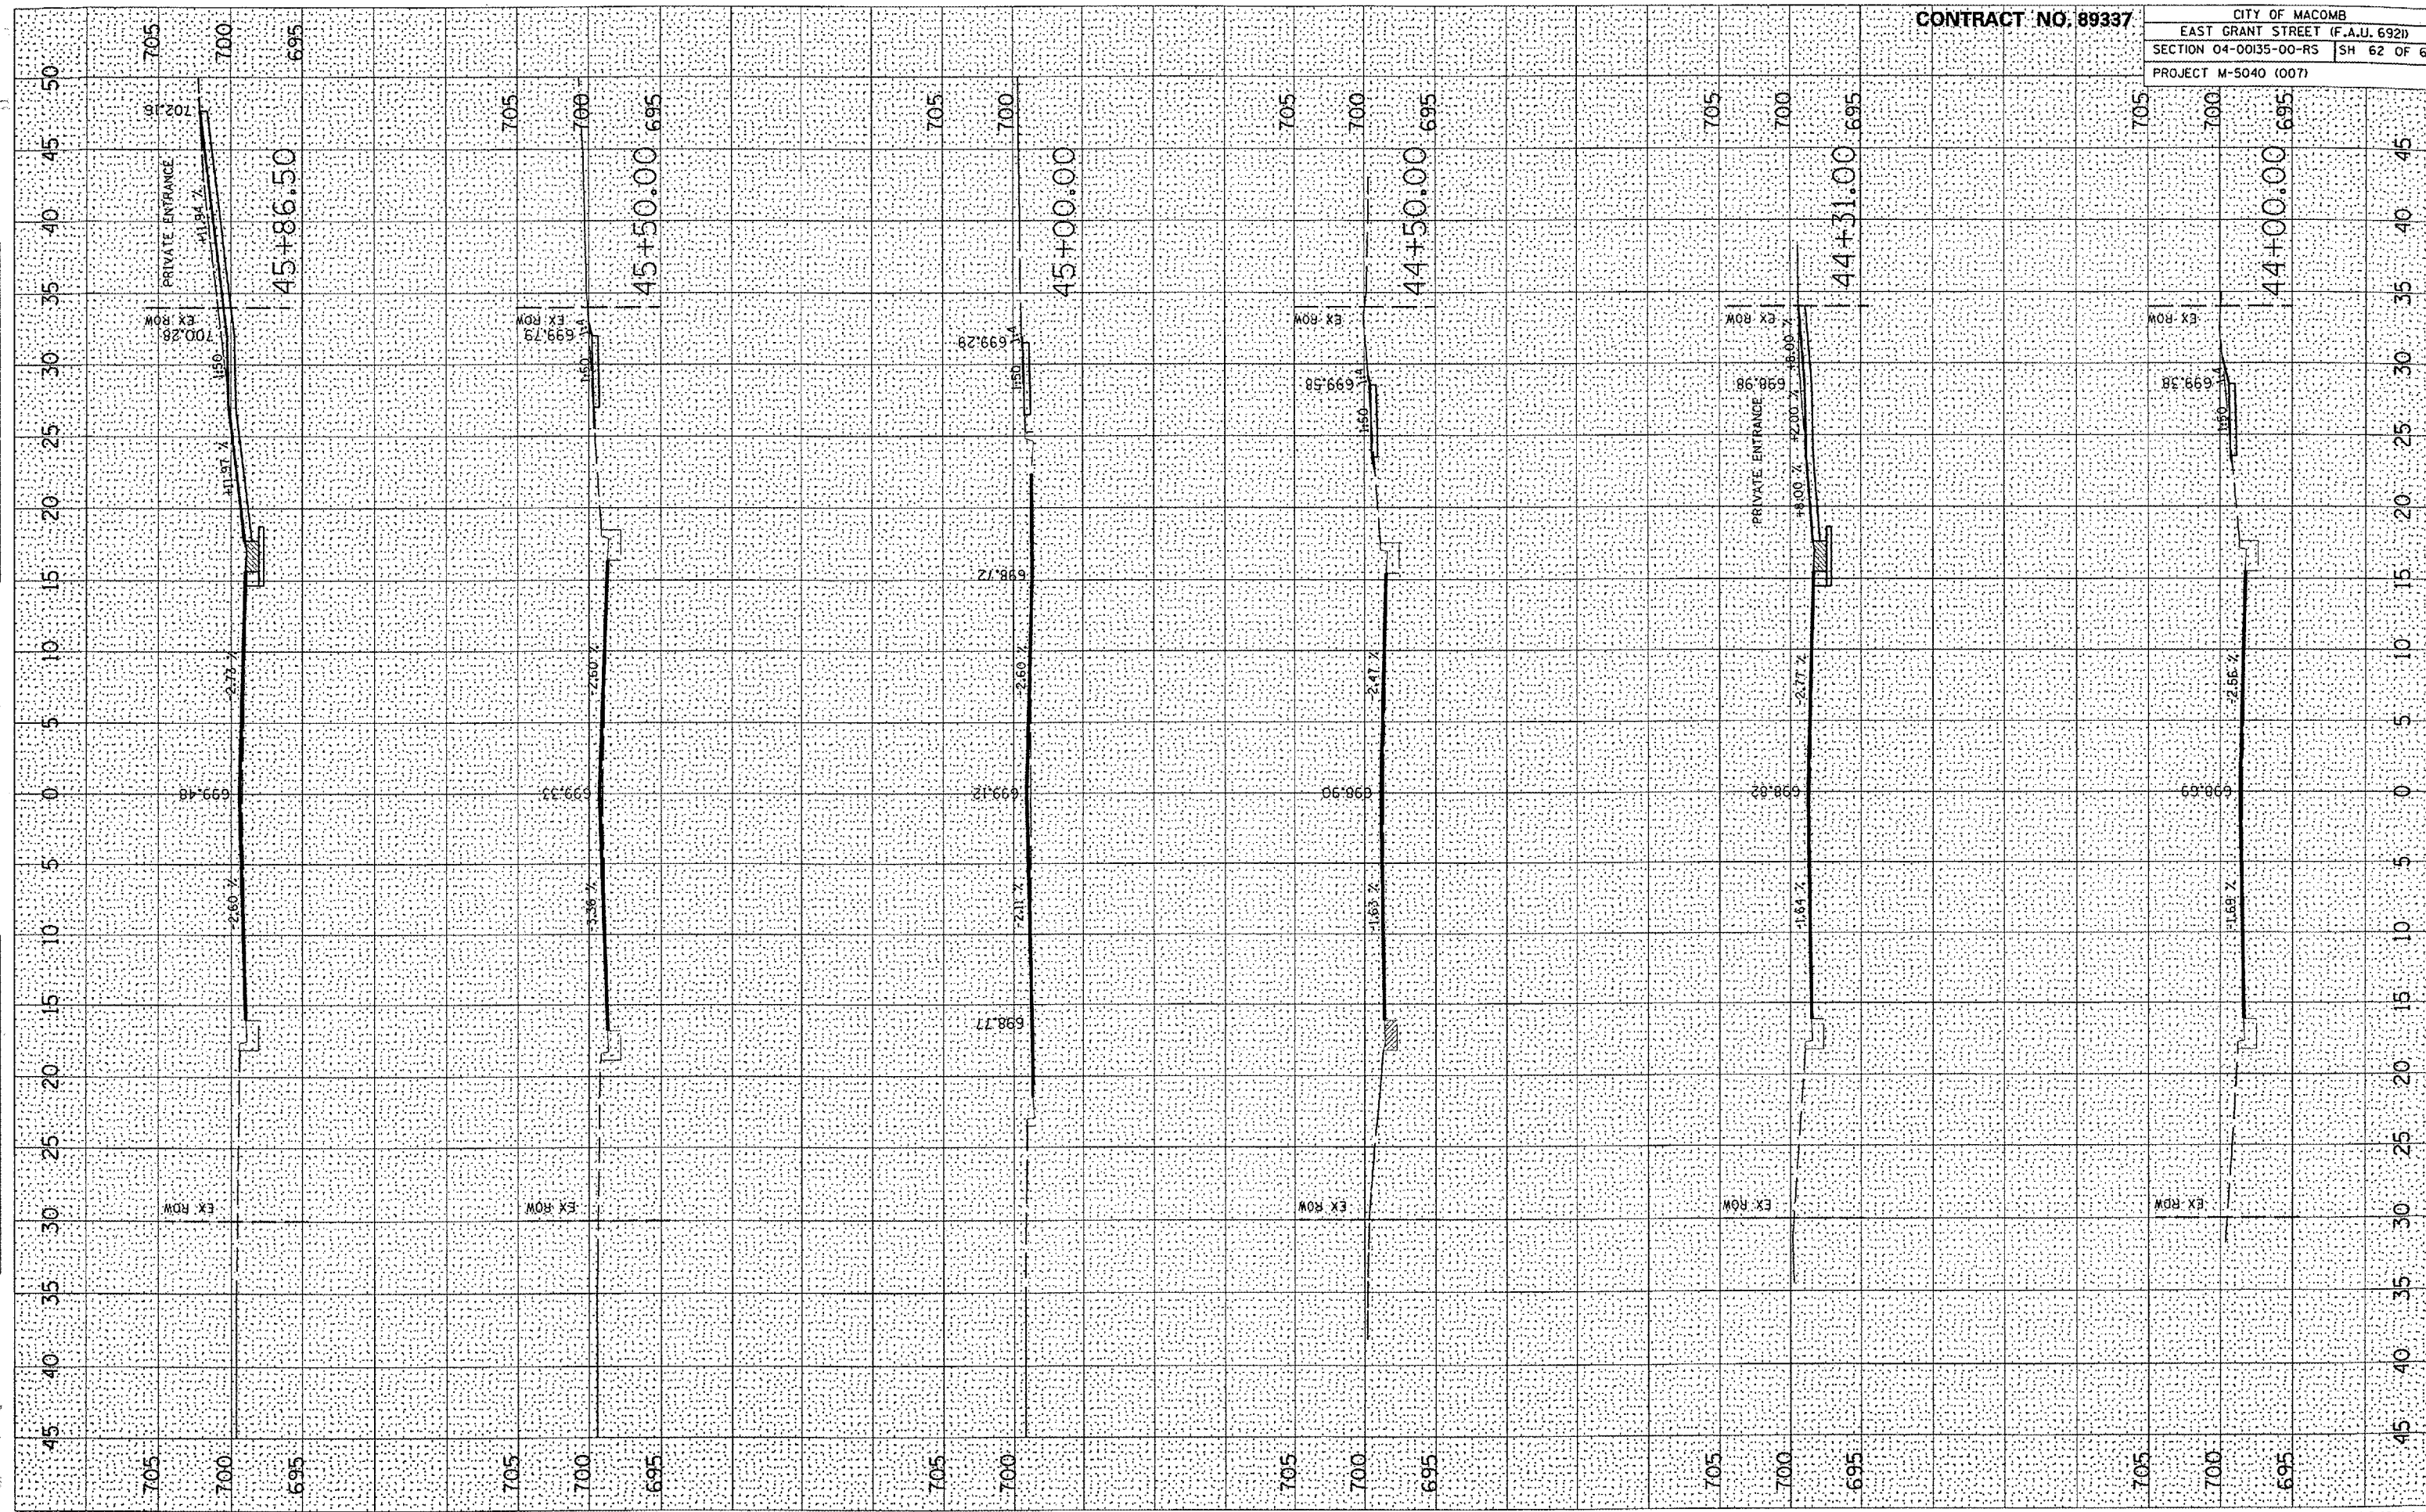

CONTRACT NO. 89337  
CITY OF MACOMB  
EAST GRANT STREET (F.A.U. 692)  
SECTION 04-00135-00-RS SH 62 OF 66  
PROJECT M-5040 (007)