


F.A.S.	SECTION	COUNTY	TOTAL SHEETS	SHEET NO.
880	02-00091-00-FP	HAMILTON	57	4


323 W. 3RD ST.
P.O. BOX 160
MT. CARMEL, IL
62863
PHONE:
(618)-262-8651
FAX:
(618)-263-3327

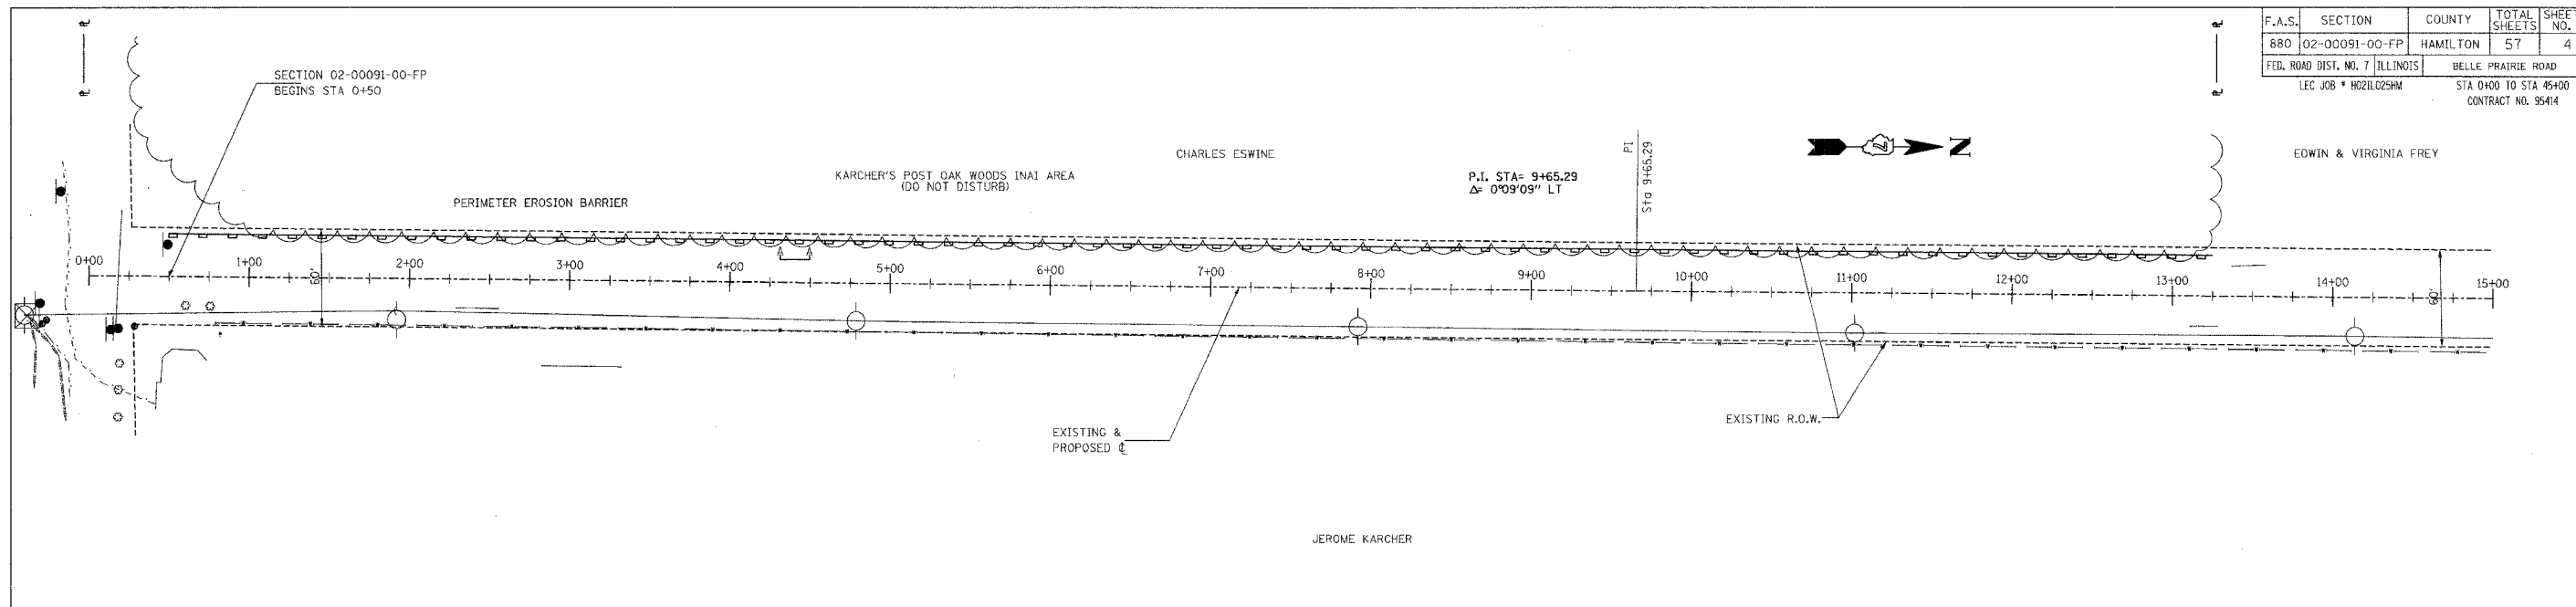


405 W. STATE ST.
SUITE 1
PRINCETON, IN
47670
PHONE:
(812)-386-7611
FAX:
(812)-385-2812




PROFESSIONAL
DESIGN FIRM
LAND SURVEY &
PROFESSIONAL
ENGINEERING
CORPORATION
184-00087
(82-032435)(35-002769)

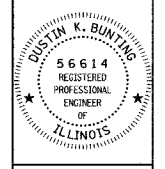

DUSTIN K. BUNTING
NAME
Dustin K. Bunting
SIGNATURE
DATE: 10-20-04
11-30-05
EXPIRES

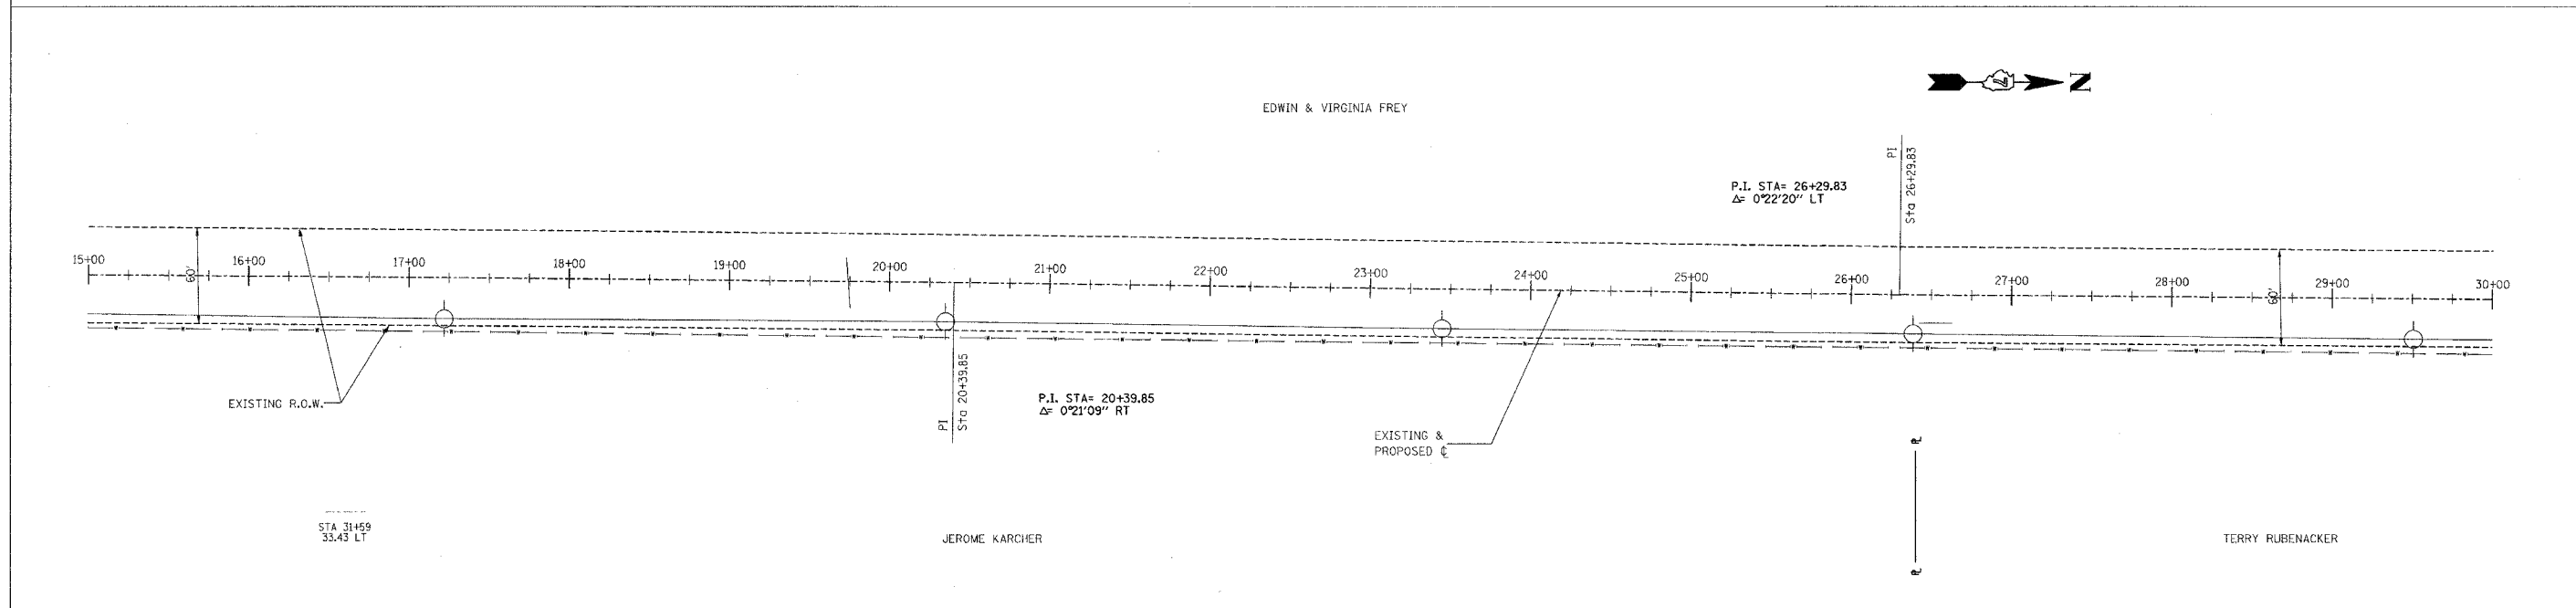

F.A.S. 880 (CH 8)
BELLE PRAIRIE ROAD
SECTION 02-00091-00-FP
HAMILTON COUNTY, ILLINOIS

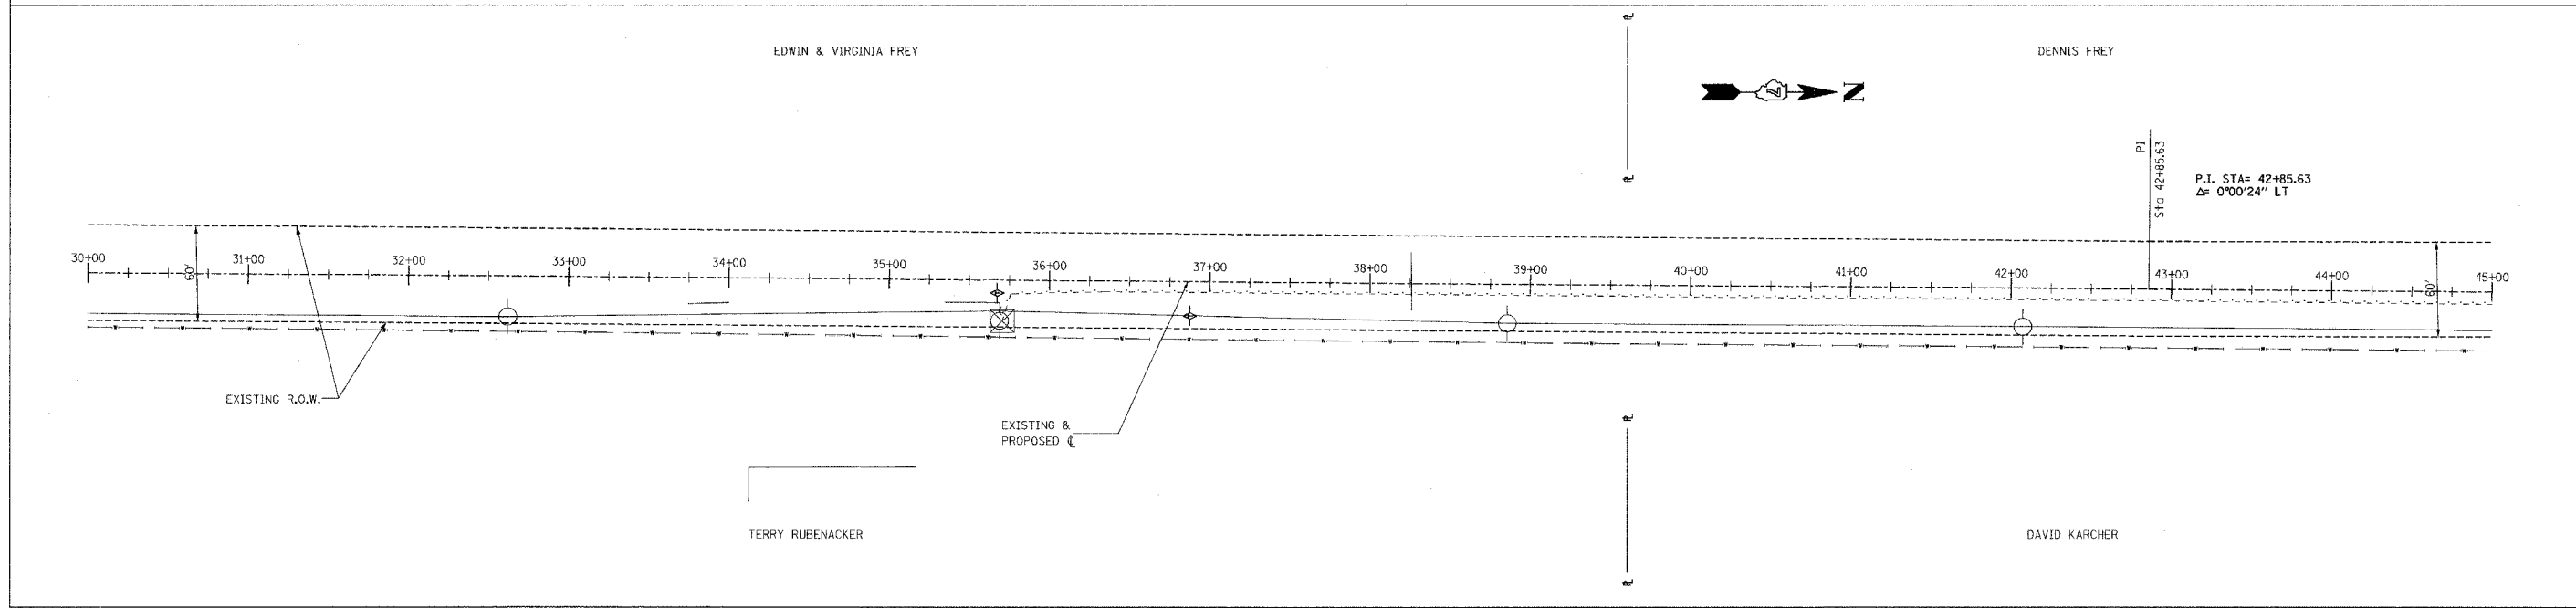

SHEET TITLE:
EROSION
CONTROL PLAN
SCALE: VARIES
BY: DKB
DATE: 05/04
REV:
4 OF 57
SHEETS
SHEET NO.
4