



F.A.S.	SECTION	COUNTY	TOTAL SHEETS	SHEET NO.
880	02-00091-00-FP	HAMILTON	57	11
FED. ROAD DIST. NO. 7 ILLINOIS		BELLE PRAIRIE ROAD		323 W. 3RD ST. P.O. BOX 160 MT. CARMEL, IL 62863
LEC JOB # HQ2IL025HW		STA 15+00 TO STA 30+00		PHONE: (618)-262-8651 FAX: (618)-263-3327
				CONTRACT NO. 9544

EDWIN & VIRGINIA FREY

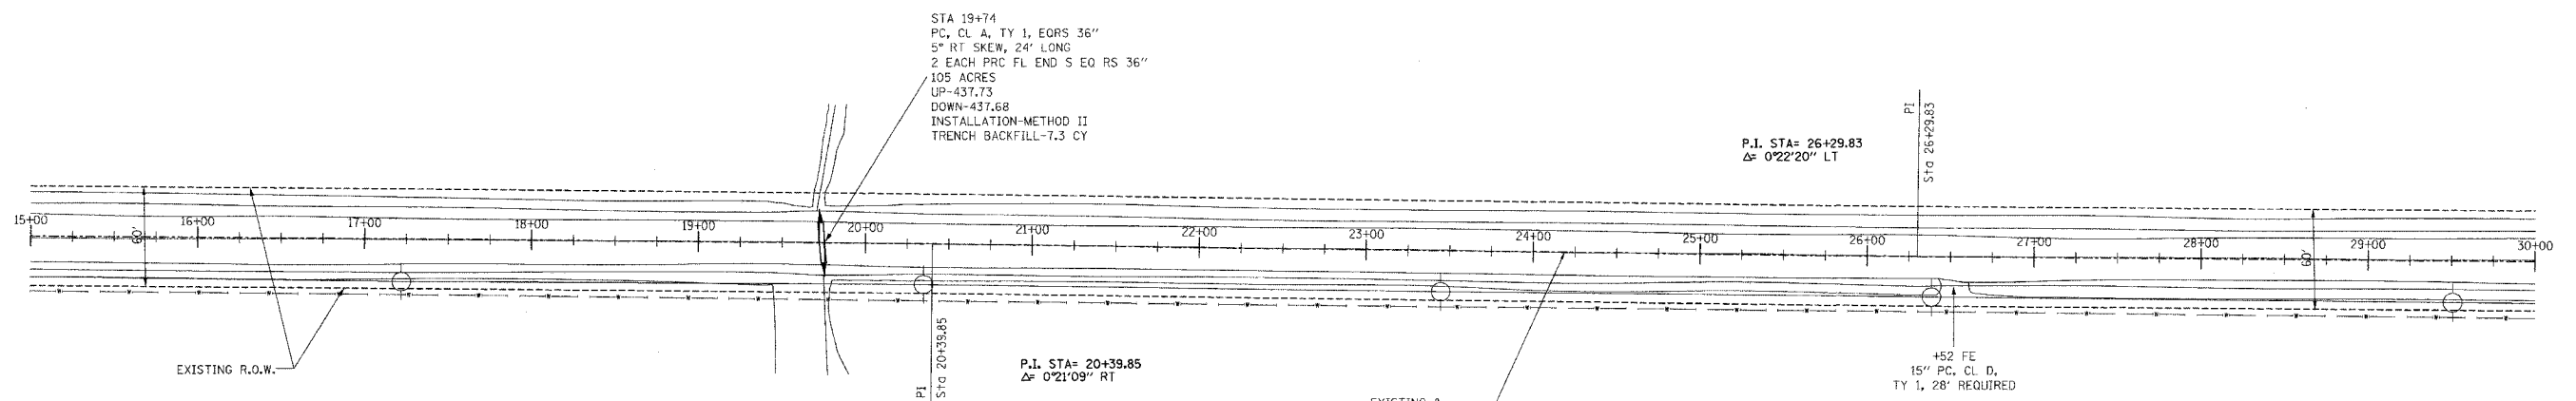


JEROME KARCHER


TERRY RUBENACKER

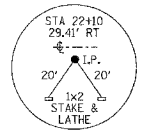

T.B.M.: I.P. ±STA. 22+10, 29.41 RT., ELEV. = 441.56

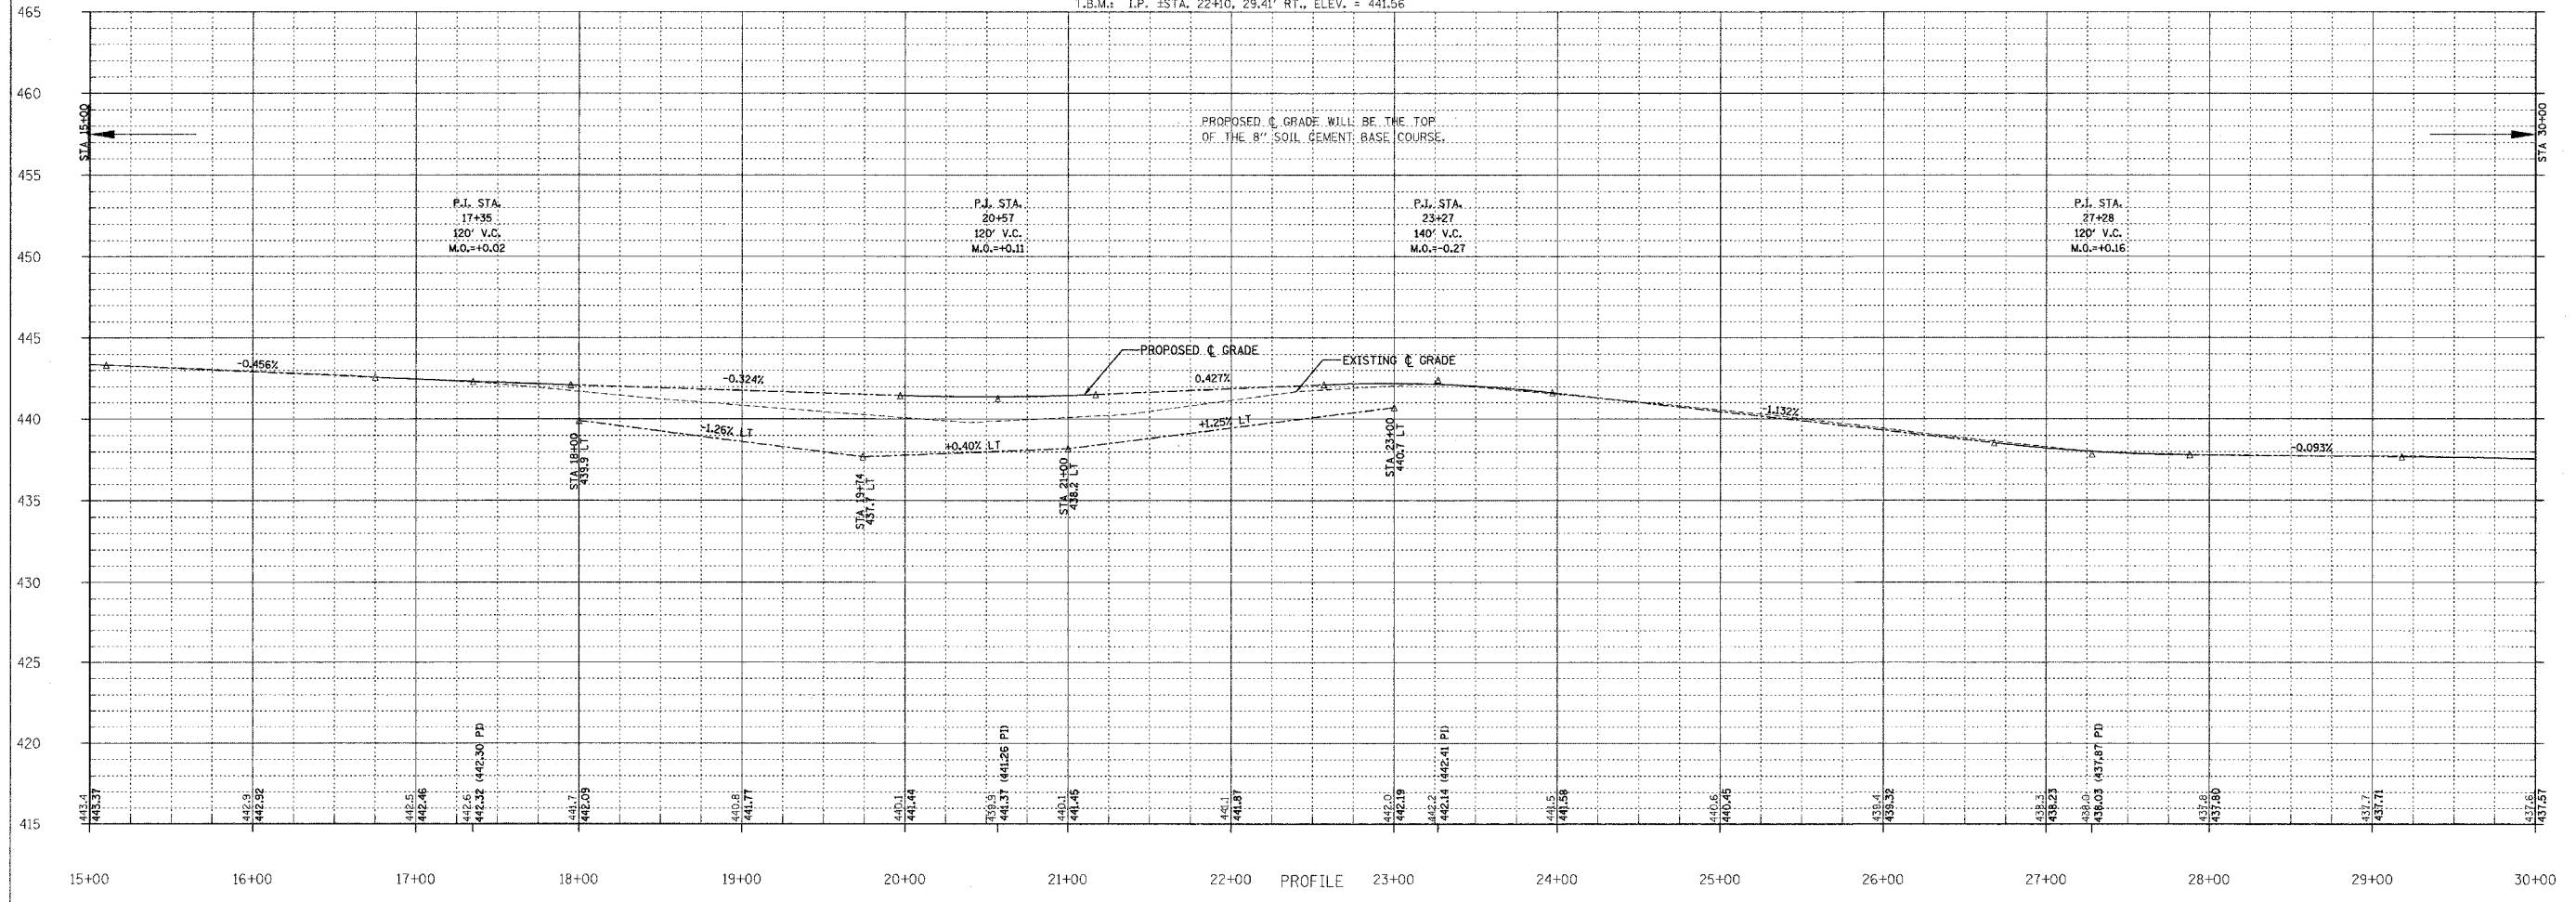

PROFESSIONAL DESIGN FIRM
LAND SURVEY & PROFESSIONAL ENGINEERING CORPORATION
184-00087
(62-032435)(35-002769)

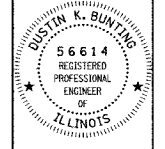

NAME: DUSTIN K. BUNTING
SIGNATURE: [Signature]
DATE: 11-20-04
EXPIRES: 11-30-06

F.A.S. 880 (CH 8)
BELLE PRAIRIE ROAD
SECTION 02-00091-00-FP
HAMILTON COUNTY, ILLINOIS

SHEET TITLE:

PLAN & PROFILE

SCALE: VARS
BY: DKB
DATE: 11/20/04
REV:

11 OF 57 SHEETS

SHEET NO. 11