
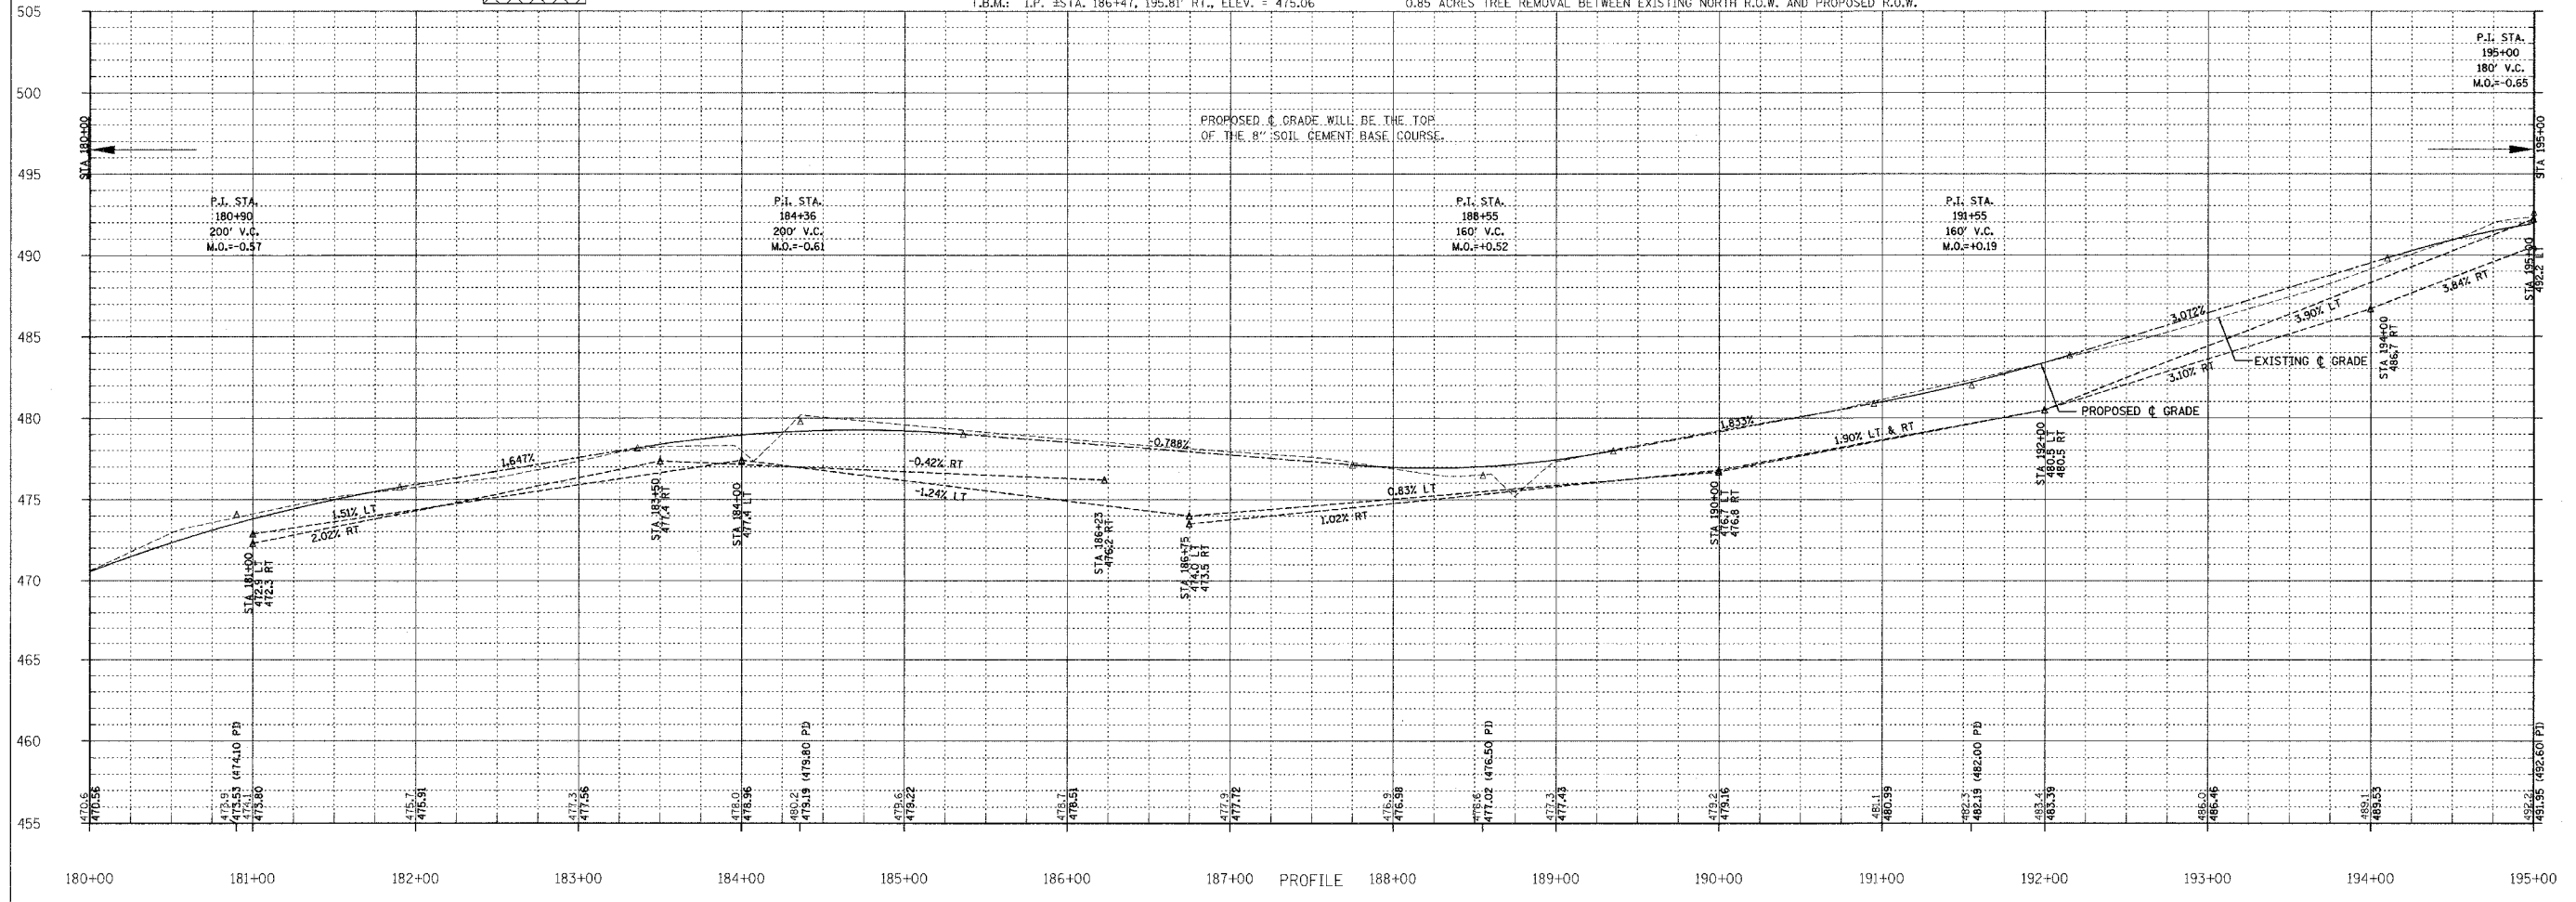


F.A.S.	SECTION	COUNTY	TOTAL SHEETS	SHEET NO.
880	02-00091-00-FP	HAMILTON	57	22
FED. ROAD DIST. NO. 7 ILLINOIS		BELLE PRAIRIE ROAD		323 W. 3RD ST. P.O. BOX 160 MT. CARMEL, IL 62863
LEC JOB # H021025HW		STA 180+00 TO STA 195+00		PHONE: (618)-262-8661 FAX: (618)-263-3327
		CONTRACT NO. 95414		405 W. STATE ST SUITE 1 PRINCETON, IN 47670 PHONE: (812)-386-7611 FAX: (812)-385-2812

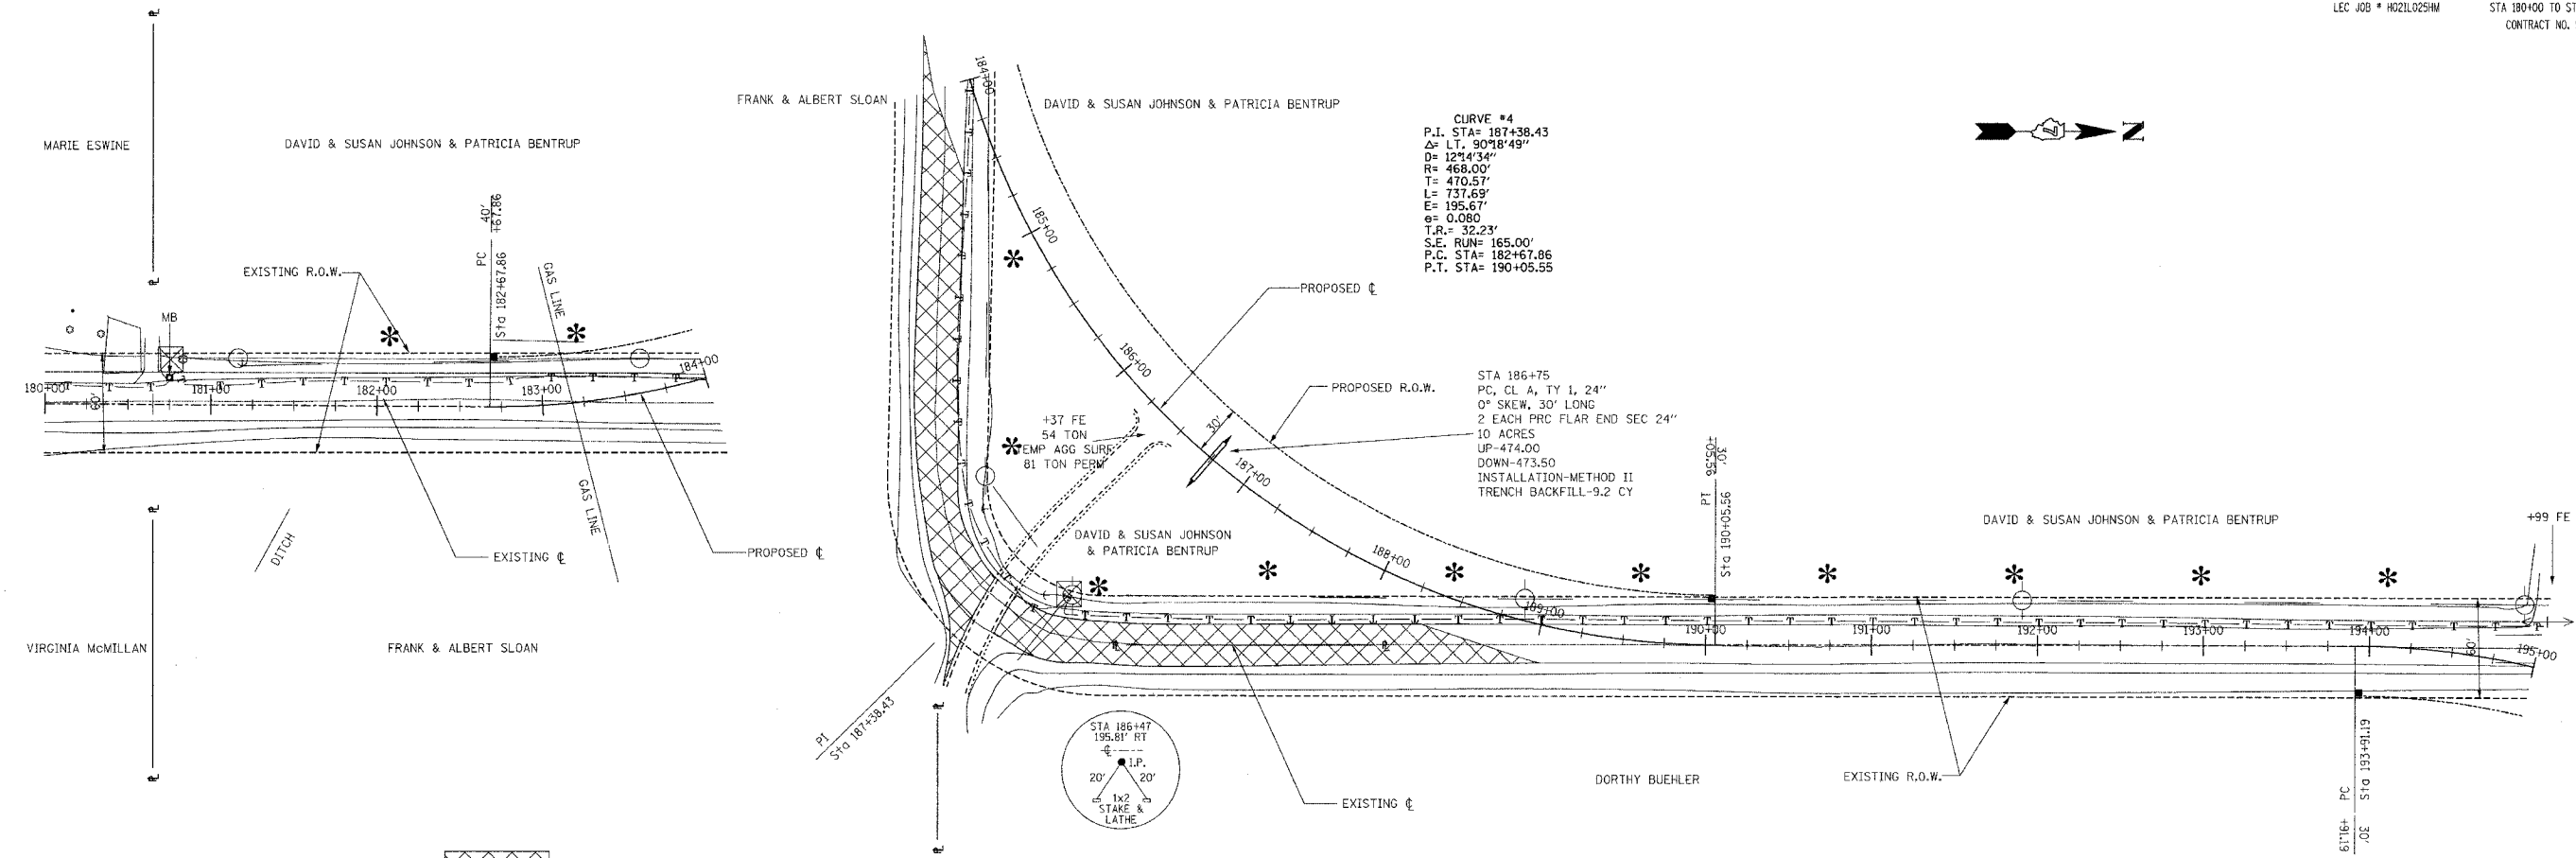

**LAMC ENGINEERING CO.**

PROFESSIONAL DESIGN FIRM  
LAND SURVEY & PROFESSIONAL ENGINEERING CORPORATION  
184-000887  
(62-032435)(35-002769)

DUSTIN K. BUNTING  
REGISTERED PROFESSIONAL ENGINEER OF ILLINOIS  
56614

DUSTIN K. BUNTING  
NAME  
SIGNATURE  
DATE: 0-28-04  
11-30-05 EXPIRES

F.A.S. 880 (CH 8)  
BELLE PRAIRIE ROAD  
SECTION 02-00091-00-FP  
HAMILTON COUNTY, ILLINOIS

SHEET TITLE:  
PLAN & PROFILE

SCALE: VARES  
BY: DKB  
DATE: 12/6/00  
REV:

22 OF 57 SHEETS

SHEET NO. 22