




Area Cut : 2.79  
Area Fill : 48.56

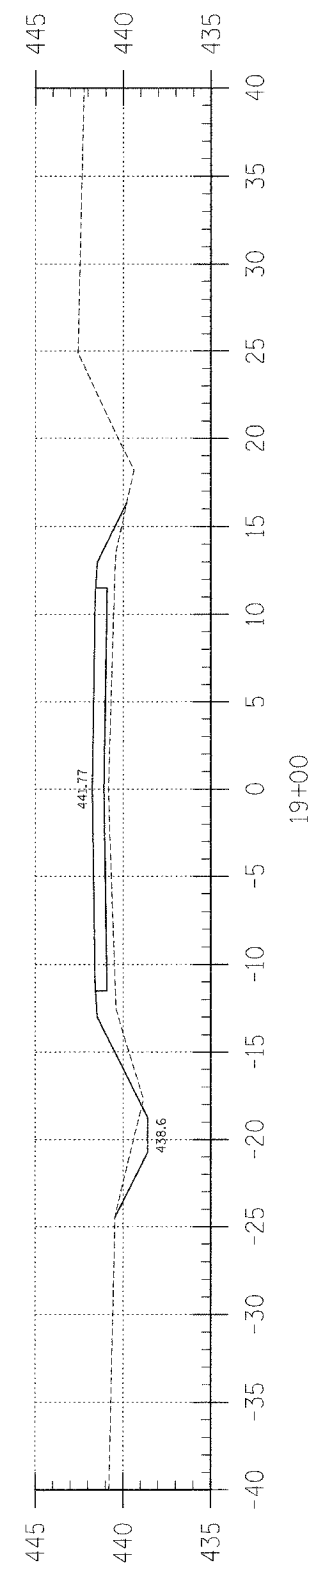


Area Cut : 3.49  
Area Fill : 31.76

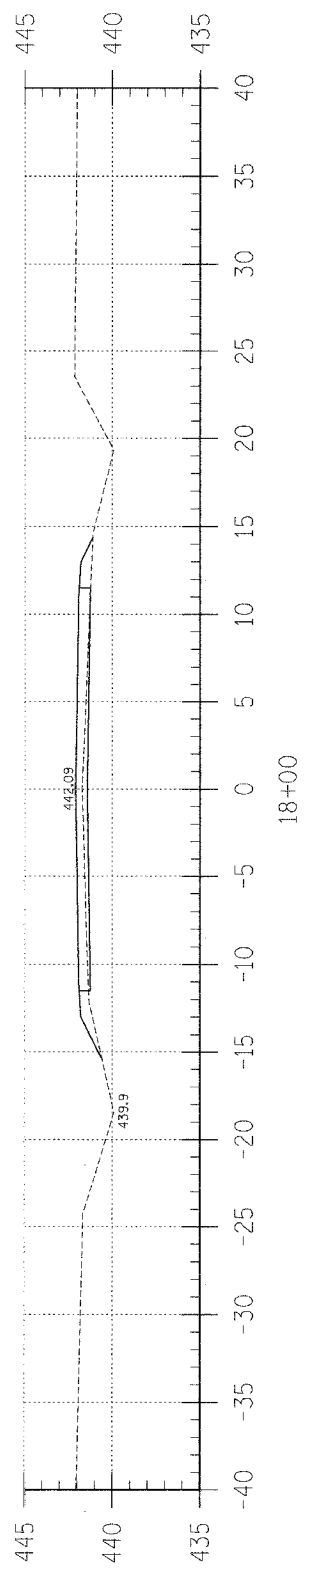


Area Cut : 0.00  
Area Fill : 14.45

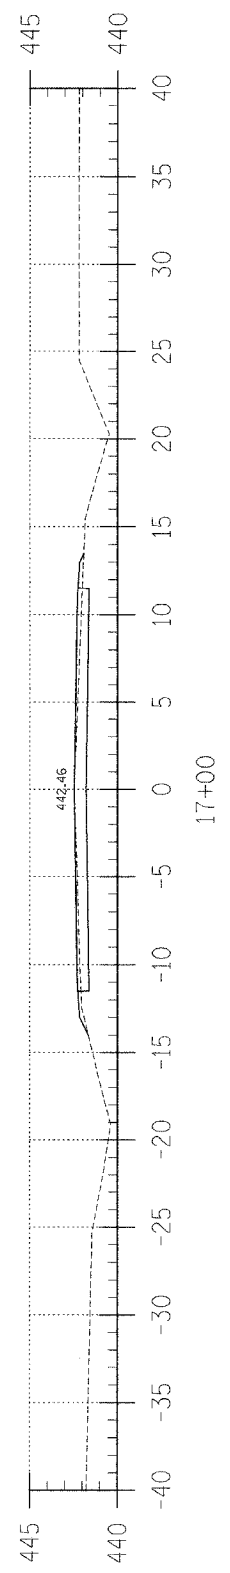


Area Cut : 0.01  
Area Fill : 3.44

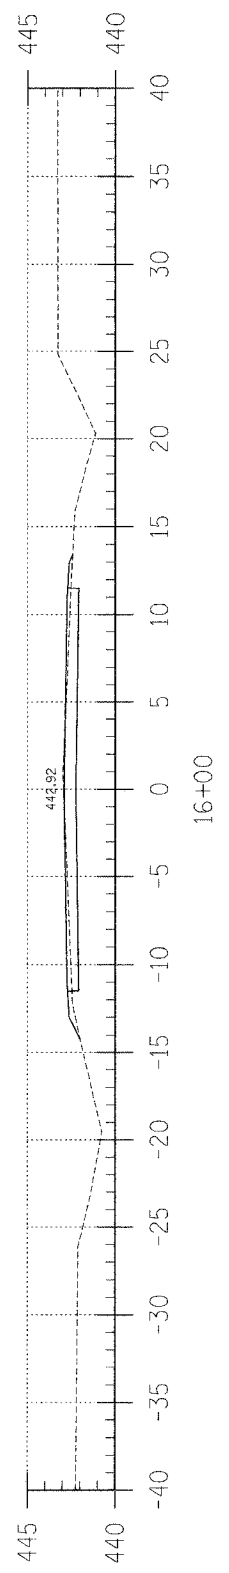

Area Cut : 0.16  
Area Fill : 3.26

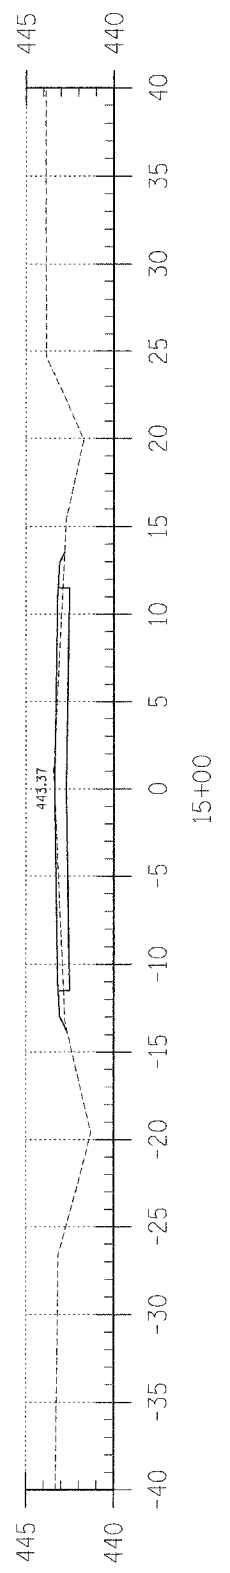

Area Cut : 0.10  
Area Fill : 4.16

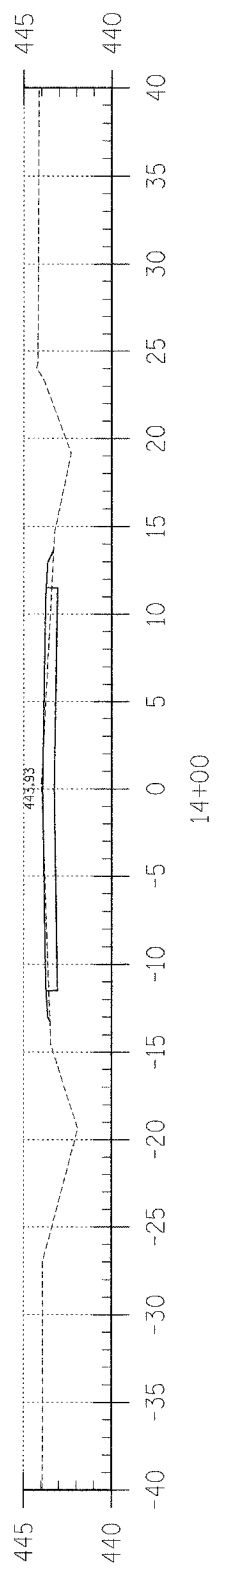

Area Cut : 0.14  
Area Fill : 3.23

F.A.S.	SECTION	COUNTY	TOTAL SHEETS	SHEET NO.
B80	02-00091-00-FP	HAMILTON	57	26
FED. ROAD DIST. NO. 7		ILLINOIS	BELLE PRAIRIE ROAD	
LEC JOB # HOZL025NM		CONTRACT NO. 95414		

323 W. 3RD ST.  
P.O. BOX 160  
MT. CARMEL, IL  
62863

PHONE:  
(618)-262-8651  
FAX:  
(618)-263-3327

405 W. STATE ST  
SUITE 1  
PRINCETON, IN  
47670

PHONE:  
(812)-386-7611  
FAX:  
(812)-385-2812

**LAMAC**  
ENGINEERING CO.

PROFESSIONAL  
DESIGN FIRM  
LAND SURVEY &  
ENGINEERING  
CORPORATION

184-000887  
(62-032435)(35-002769)

**DUSTIN K. BUNTING**  
REGISTERED  
PROFESSIONAL  
ENGINEER  
OF  
ILLINOIS

DUSTIN K. BUNTING  
NAME  
*[Signature]*  
SIGNATURE  
10-20-04  
DATE  
11-30-05  
EXPIRES

F.A.S. 880 (CH 8)  
BELLE PRAIRIE ROAD  
SECTION 02-00091-00-FP  
HAMILTON COUNTY, ILLINOIS

SHEET TITLE:  
CROSS-SECTIONS

SCALE: 1" = 5'

BY: DKB  
DATE: 6/4/04  
REV: MLG

26 OF 57  
SHEETS

SHEET NO.  
26