



Area Cut : 36.50
Area Fill : 25.33

62+00

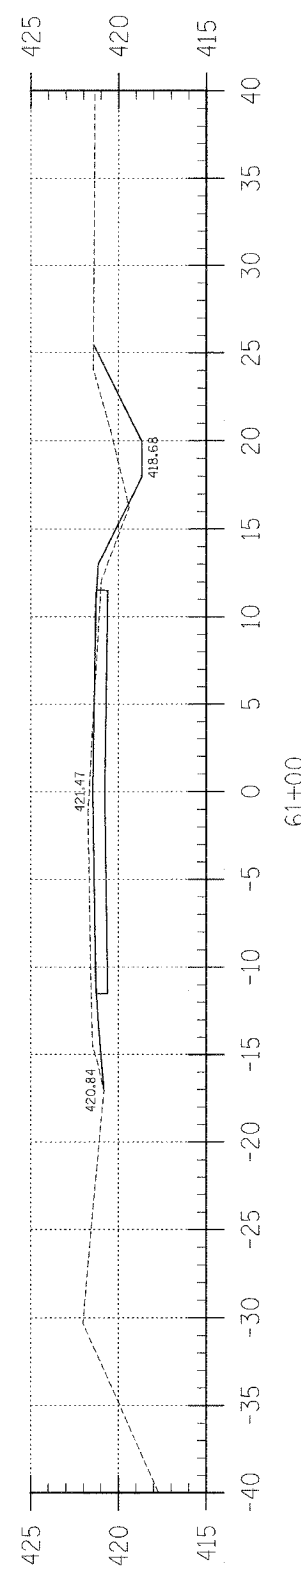


Area Cut : 14.27
Area Fill : 2.39

61+00

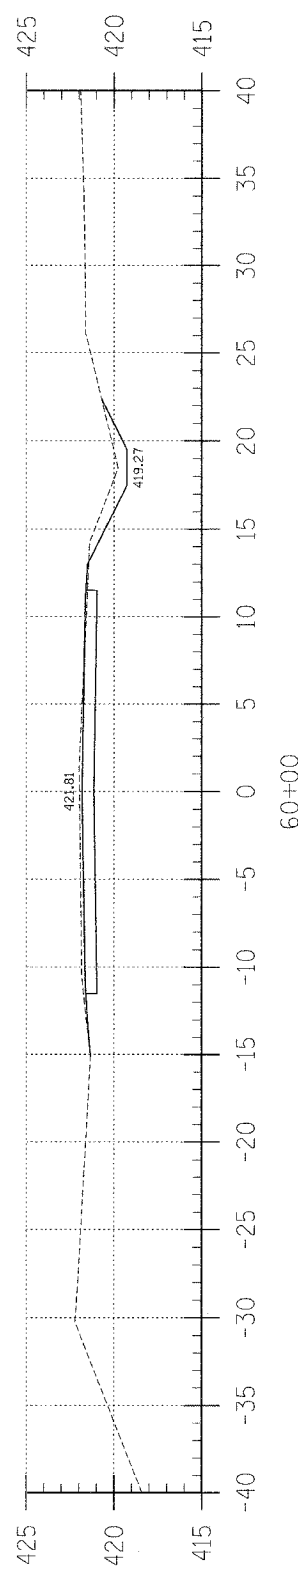


Area Cut : 7.86
Area Fill : 0.36

60+00

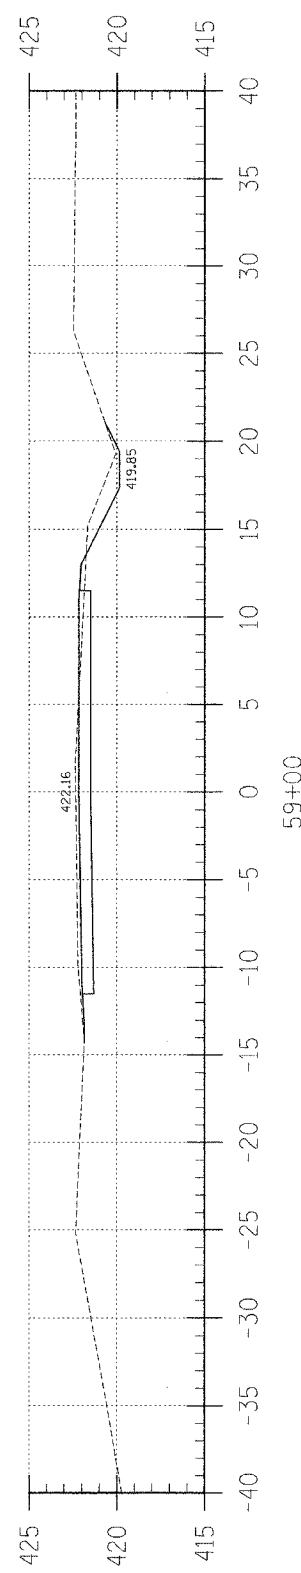


Area Cut : 6.89
Area Fill : 1.42

59+00

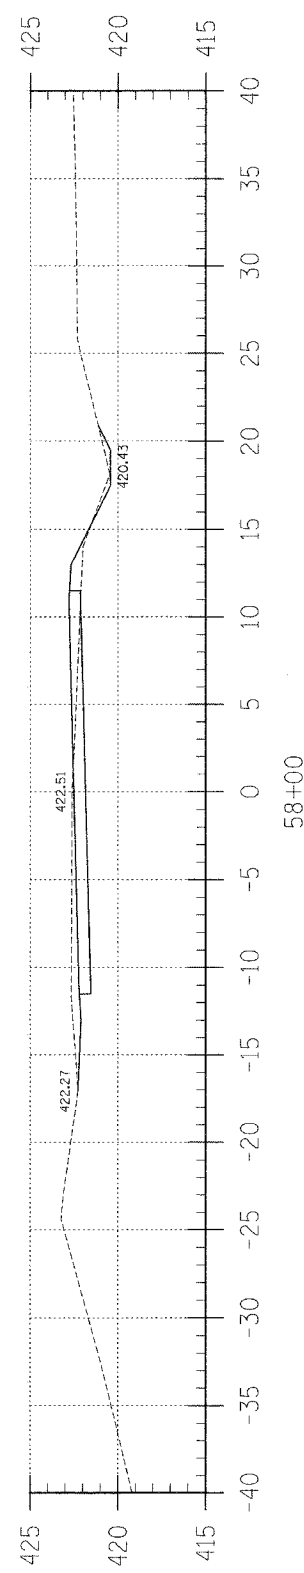


Area Cut : 5.73
Area Fill : 5.12

58+00

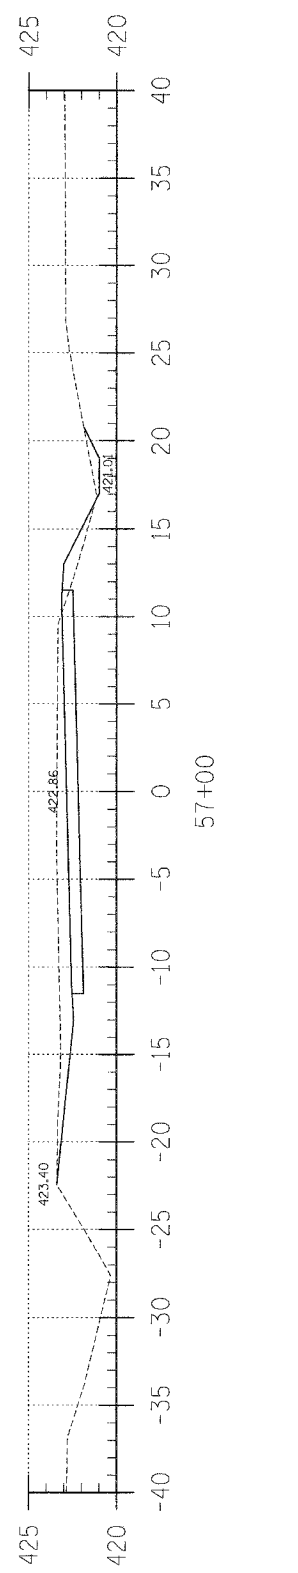

Area Cut : 17.04
Area Fill : 2.69

57+00

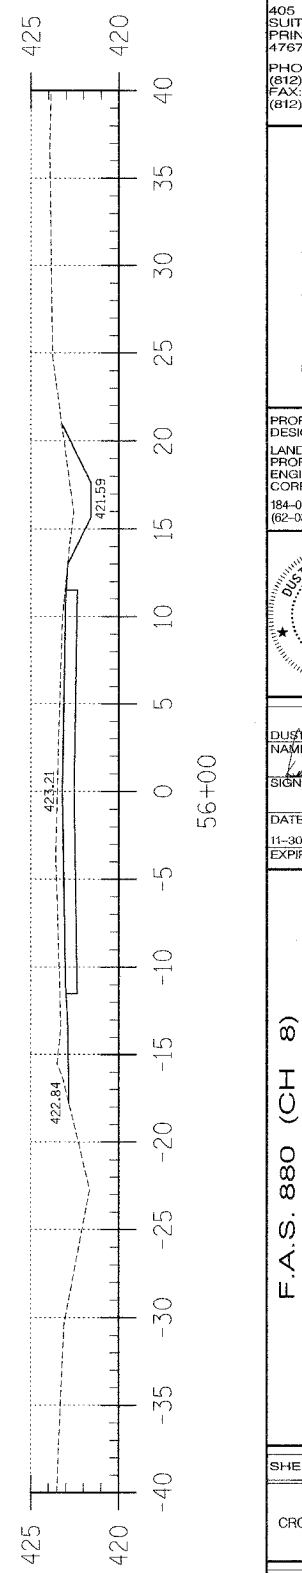

Area Cut : 14.83
Area Fill : 0.00

56+00

| | | | | |
|--|----------------|--------------------|--------------|-----------|
| F.A.S. | SECTION | COUNTY | TOTAL SHEETS | SHEET NO. |
| 880 | 02-00091-00-FP | HAMILTON | 57 | 32 |
| FED. ROAD DIST. NO. 7 ILLINOIS | | BELLE PRAIRIE ROAD | | |
| LEC JOB # H021025HM | | CONTRACT NO. 95414 | | |
| 923 W. 3RD. ST. P.O. BOX 160 MT. CARMEL, IL 62863 PHONE: (618)-262-8651 FAX: (618)-263-3327 | | | | |
| 405 W. STATE ST. SUITE 1 PRINCETON, IN 47670 PHONE: (812)-386-7611 FAX: (812)-385-2812 | | | | |
| | | | | |
| PROFESSIONAL DESIGN FIRM LAND SURVEY & PROFESSIONAL ENGINEERING CORPORATION 184-000887 (62-032435)(35-002769) | | | | |
| | | | | |
| DUSTIN K. BUNTING NAME SIGNATURE DATE 11-30-05 EXPIRES | | | | |
| F.A.S. 880 (CH 8) BELLE PRAIRIE ROAD SECTION 02-00091-00-FP HAMILTON COUNTY, ILLINOIS | | | | |
| SHEET TITLE: | | | | |
| CROSS-SECTIONS | | | | |
| SCALE: 1" = 5' | | | | |
| BY: DKB | | | | |
| DATE: 04/04 | | | | |
| REV: MLG | | | | |
| 32 OF 57 SHEETS | | | | |
| SHEET NO. 32 | | | | |