



Area Cut : 13.80
Area Fill : 15.10

69+00

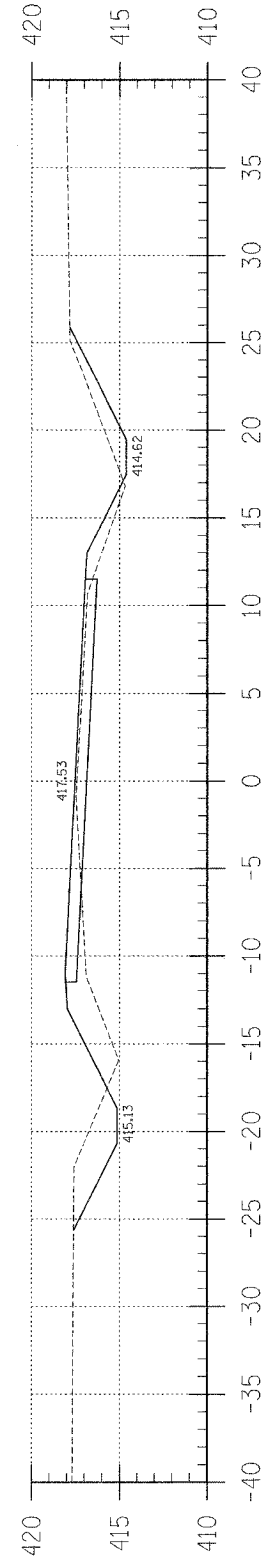


Area Cut : 14.71
Area Fill : 20.51

68+00

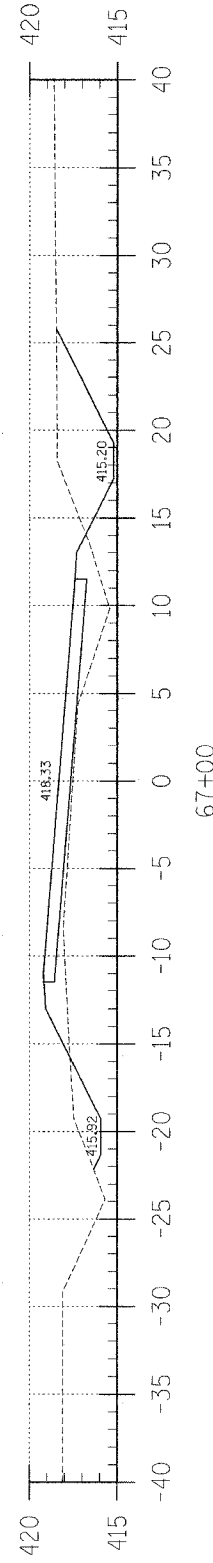


Area Cut : 26.57
Area Fill : 30.64

67+00

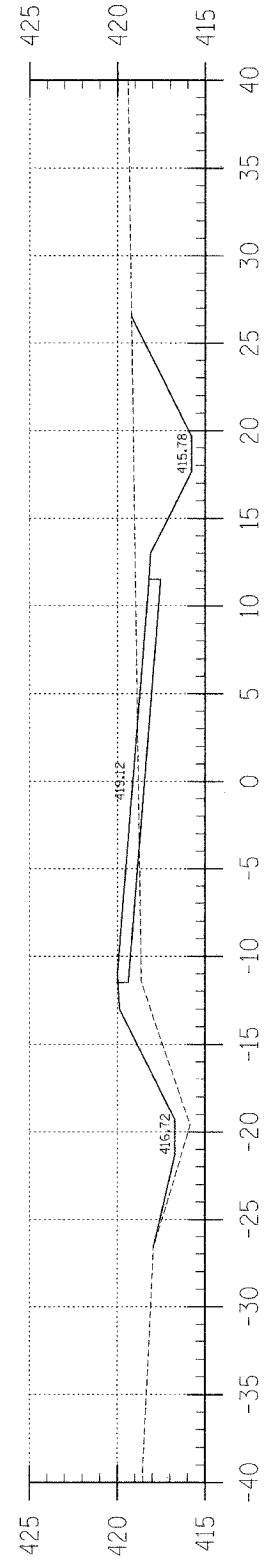


Area Cut : 32.03
Area Fill : 23.02

66+00

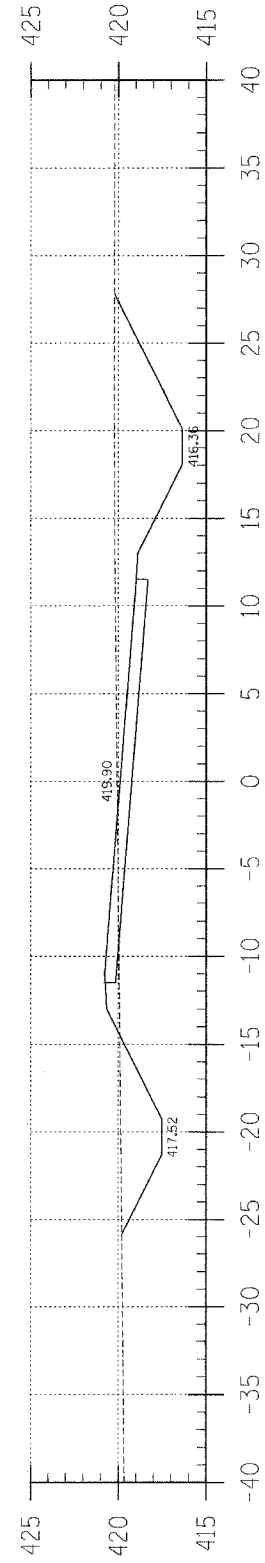


Area Cut : 61.36
Area Fill : 5.89

65+00

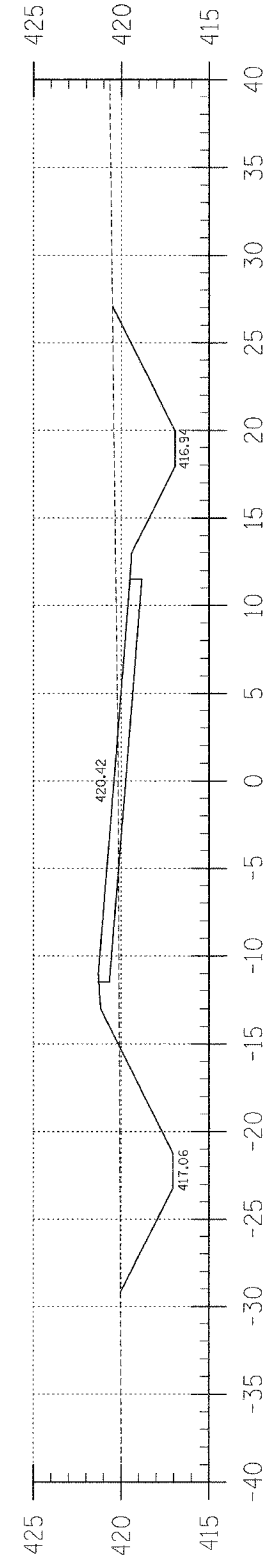

Area Cut : 59.09
Area Fill : 11.48

64+00

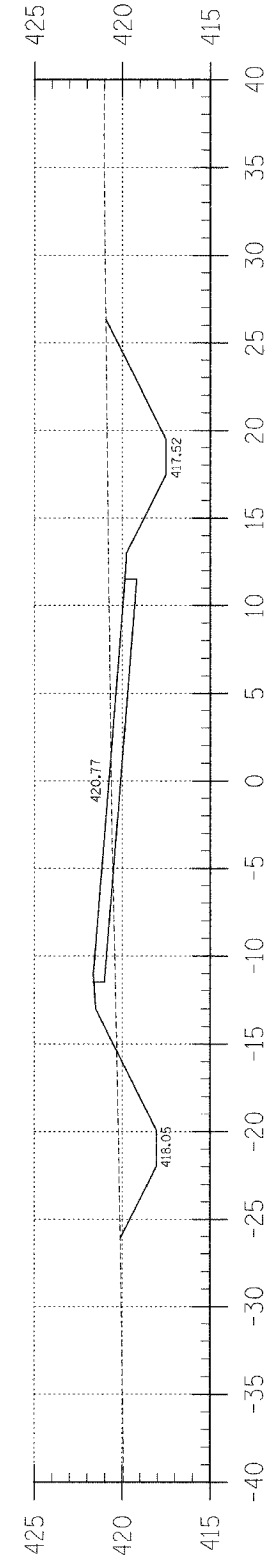

Area Cut : 47.63
Area Fill : 11.38

63+00

F.A.S.	SECTION	COUNTY	TOTAL SHEETS	SHEET NO.
880	02-00091-00-FP	HAMILTON	57	33
FED. ROAD DIST. NO. 7 ILLINOIS		BELLE PRAIRIE ROAD		
LEC JOB # H02L025HM		CONTRACT NO. 95414		

323 W. 3RD. ST.
P.O. BOX 160
MT. CARMEL, IL
62863
PHONE: (618)-262-8651
FAX: (618)-263-3327

405 W. STATE ST.
SUITE 1
PRINCETON, IN
47670
PHONE: (812)-386-7611
FAX: (812)-385-2812

LAMAC
ENGINEERING CO.

PROFESSIONAL DESIGN FIRM
LAND SURVEY & PROFESSIONAL ENGINEERING CORPORATION
184-00087
(62-032435)(35-002769)

DUSTIN K. BUNTING
REGISTERED PROFESSIONAL ENGINEER
ILLINOIS

DUSTIN K. BUNTING
NAME
SIGNATURE
DATE: 11-30-05
EXPIRES

F.A.S. 880 (CH 8)
BELLE PRAIRIE ROAD
SECTION 02-00091-00-FP
HAMILTON COUNTY, ILLINOIS

SHEET TITLE:
CROSS-SECTIONS

SCALE: 1" = 5'
BY: DKB
DATE: 06/04
REV: MLG

33 OF 57 SHEETS

SHEET NO. 33