




Area Cut : 4.74
Area Fill : 5.56

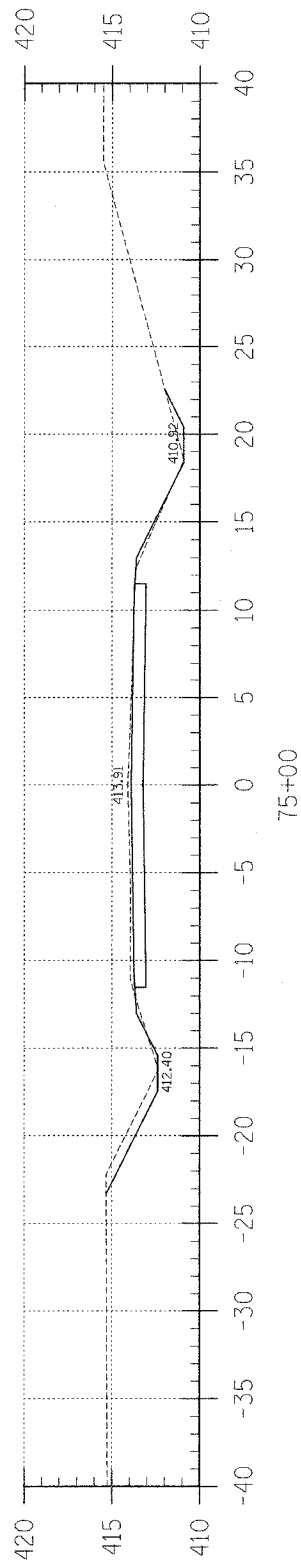


Area Cut : 7.37
Area Fill : 0.82

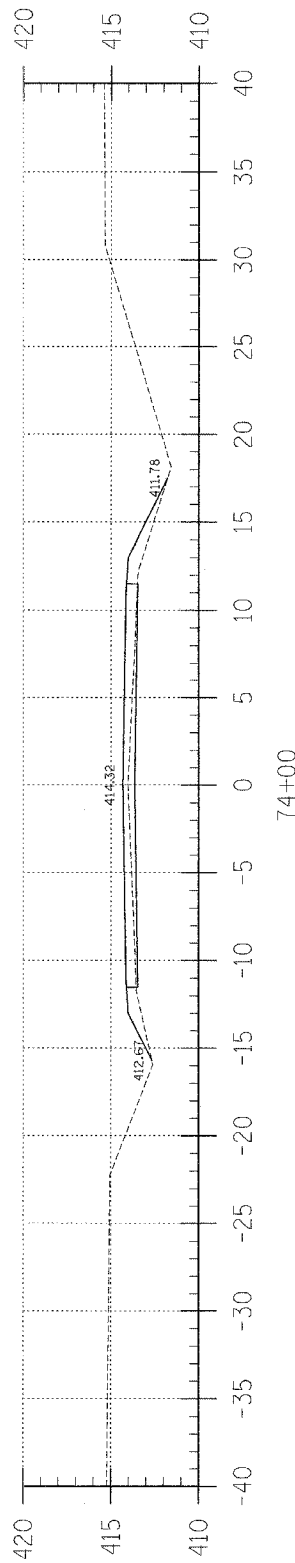


Area Cut : 0.00
Area Fill : 15.38

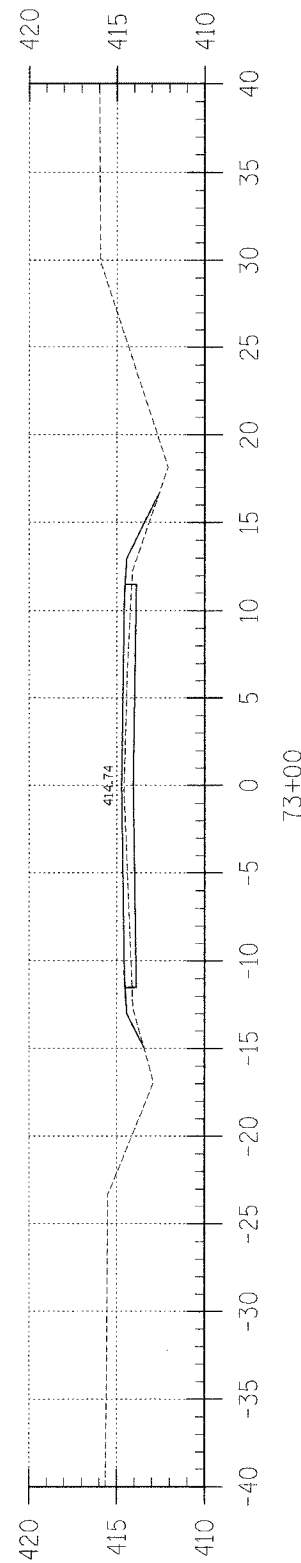


Area Cut : 0.00
Area Fill : 8.77

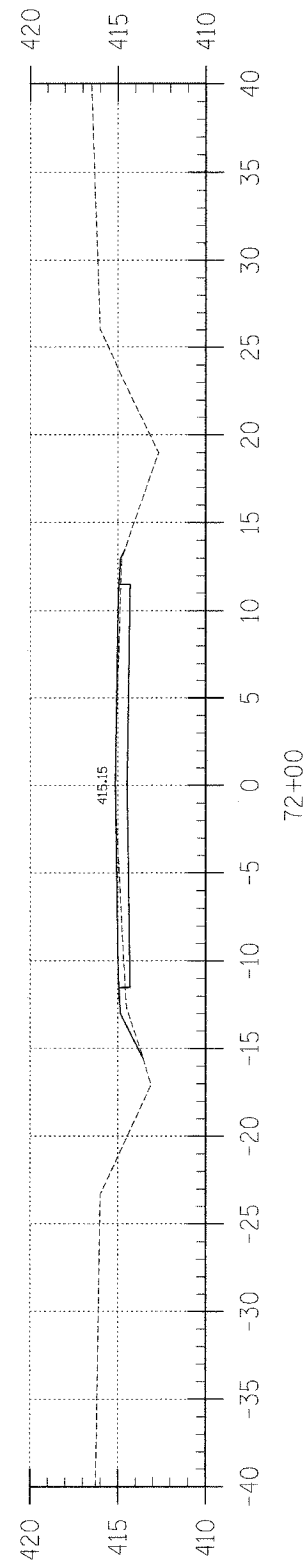

Area Cut : 0.04
Area Fill : 3.33

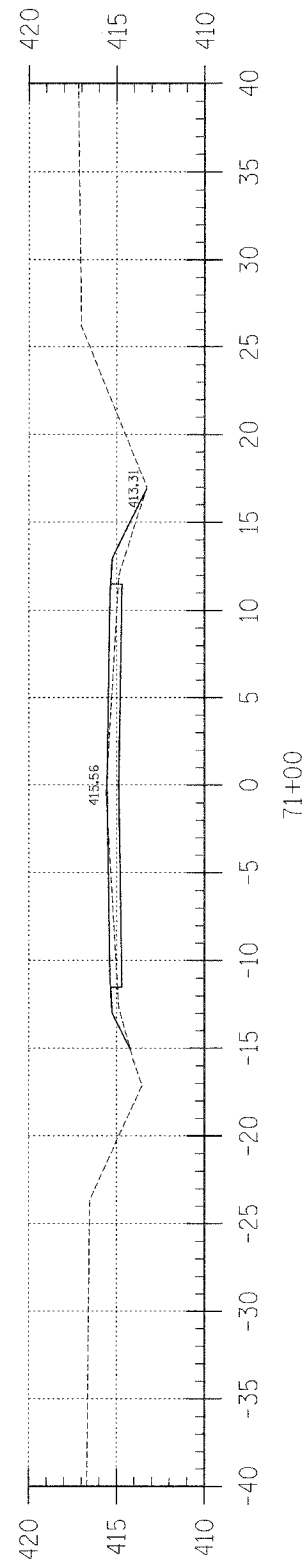

Area Cut : 0.07
Area Fill : 7.79

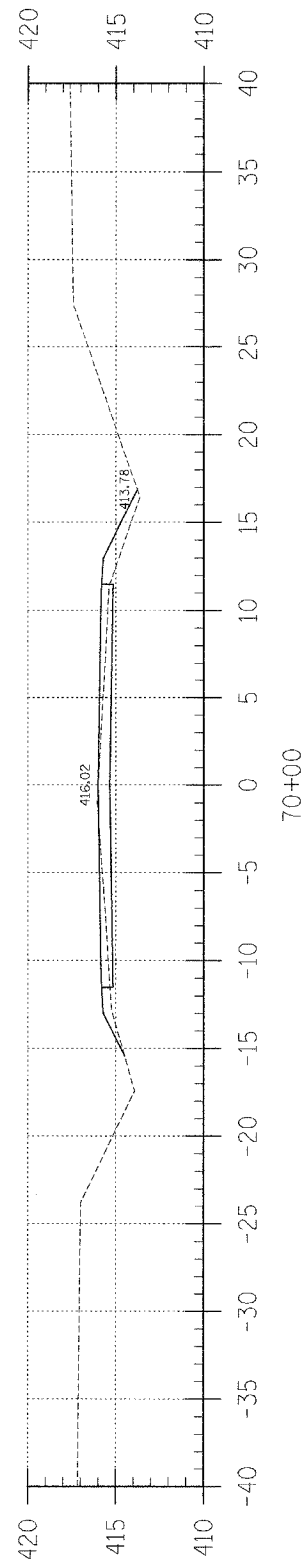

Area Cut : 0.07
Area Fill : 9.77


| | | | | |
|-----------------------|----------------|-------------------|--------------------|-----------|
| F.A.S. | SECTION | COUNTY | TOTAL SHEETS | SHEET NO. |
| B80 | 02-00091-00-FP | HAMILTON | 57 | 34 |
| FED. ROAD DIST. NO. 7 | | ILLINOIS | BELLE PRAIRIE ROAD | |
| LEC JOB # H02L0254M | | CONTRACT NO. 9544 | | |

323 W. 3RD ST.
P.O. BOX 160
MT. CARMEL, IL
62863
PHONE:
(618)-262-8651
FAX:
(618)-263-3327

405 W. STATE ST.
SUITE 1
PRINCETON, IN
47370
PHONE:
(812)-566-7611
FAX:
(812)-385-2812



PROFESSIONAL
DESIGN FIRM
LAND SURVEY &
ENGINEERING
CORPORATION
184-000887
(62-032435)(35-002768)

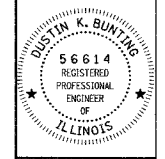

DUSTIN K. BUNTING
NAME
[Signature]
SIGNATURE
DATE
11-30-05
EXPIRES

F.A.S. 880 (CH 8)
BELLE PRAIRIE ROAD
SECTION 02-00091-00-FP
HAMILTON COUNTY, ILLINOIS

SHEET TITLE:
CROSS-SECTIONS

SCALE: 1" = 5'
BY: DKB
DATE: 04/04
REV: M/G

34 OF 57
SHEETS

SHEET NO.
34