




Area Cut : 0.38  
Area Fill : 3.60

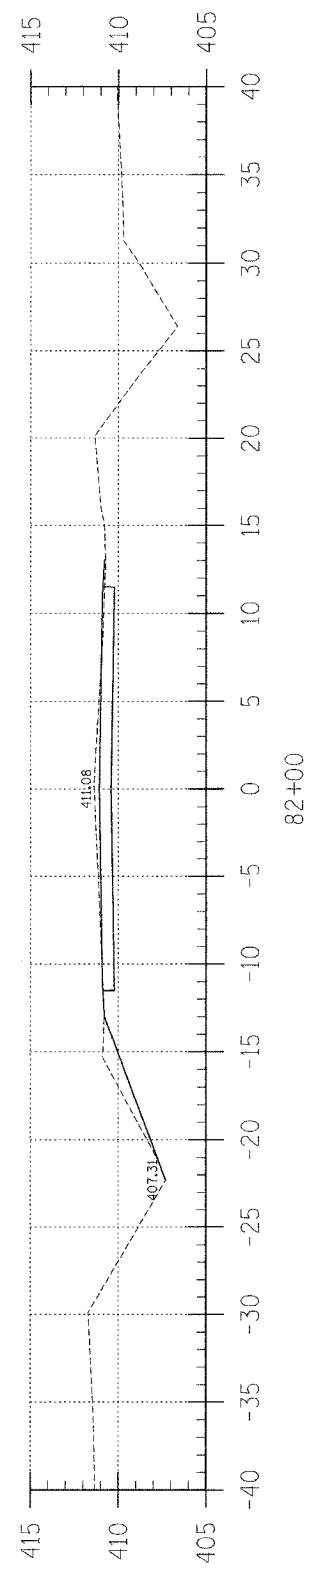


Area Cut : 6.61  
Area Fill : 0.91

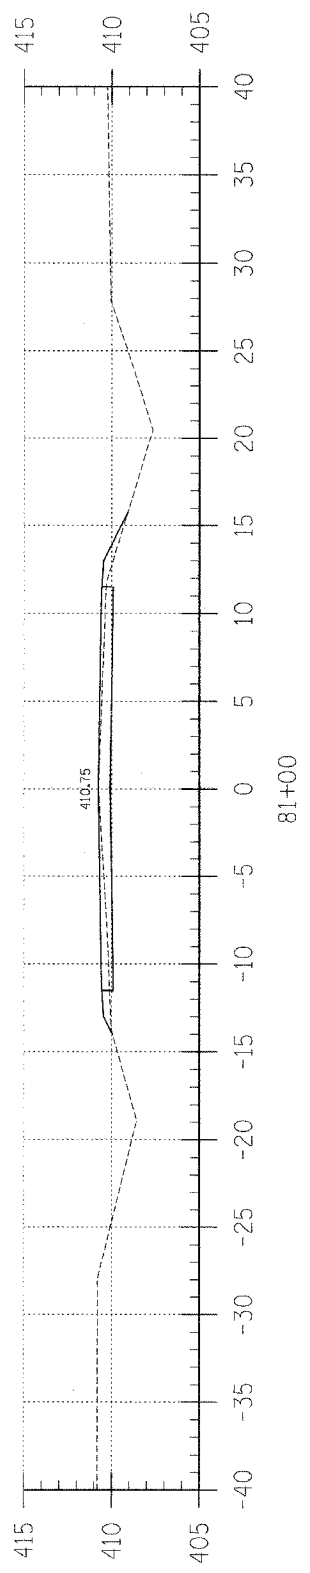


Area Cut : 0.00  
Area Fill : 6.57

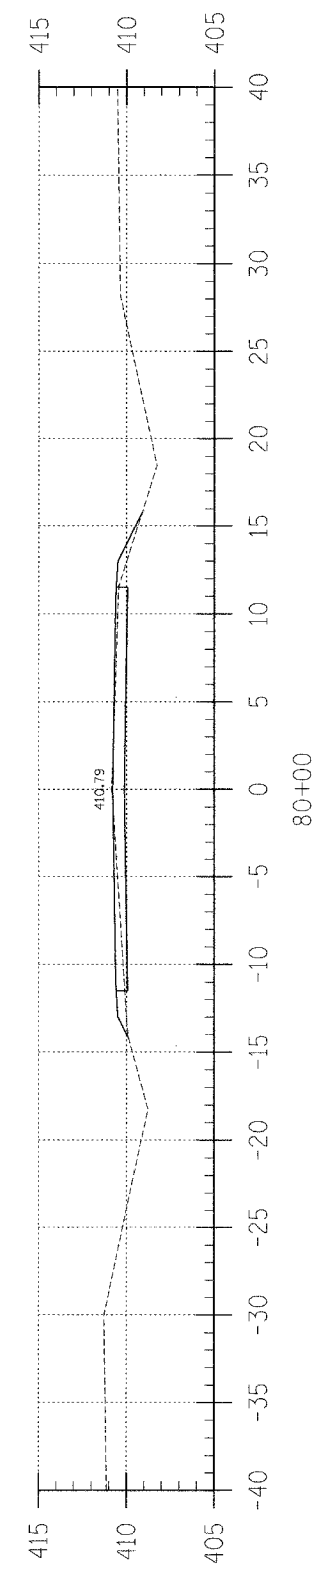


Area Cut : 0.08  
Area Fill : 5.63

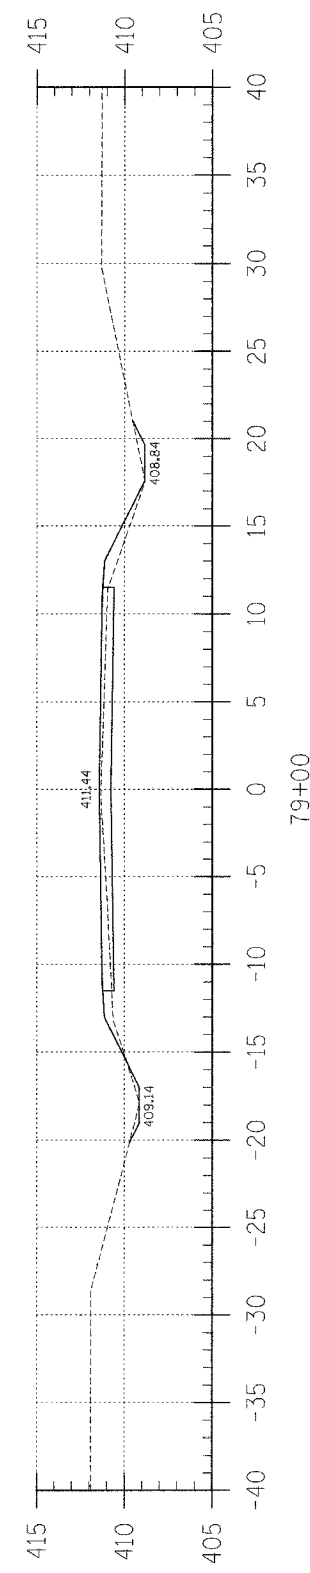

Area Cut : 1.33  
Area Fill : 9.97

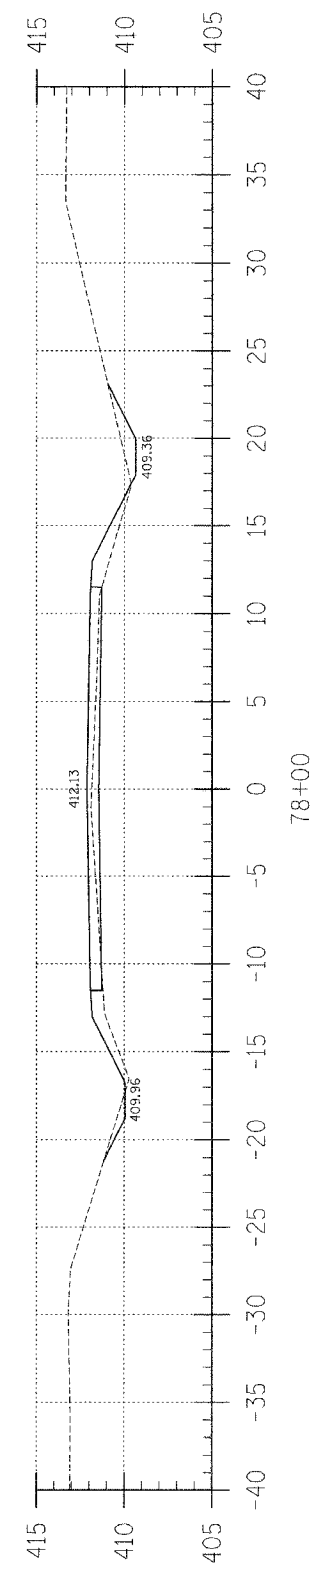

Area Cut : 3.60  
Area Fill : 16.65

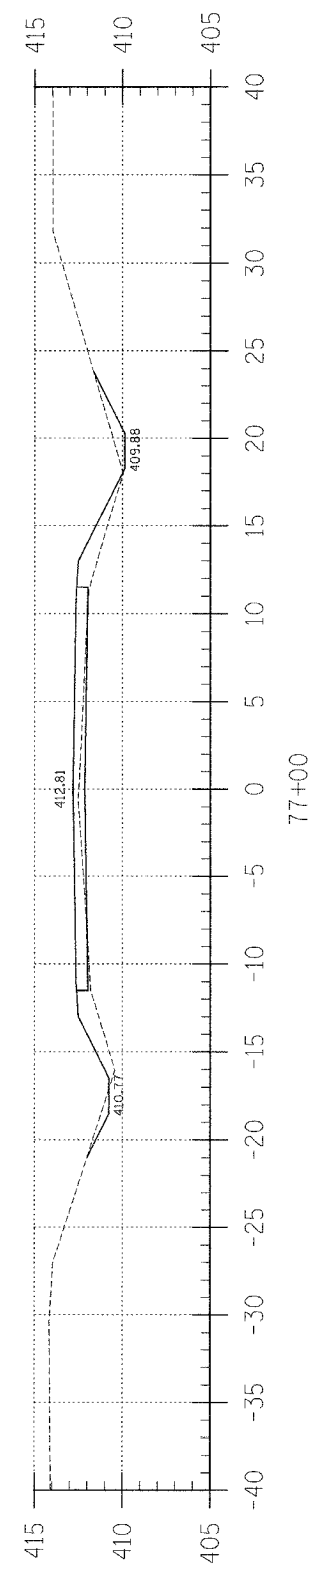

Area Cut : 3.10  
Area Fill : 20.80

F.A.S.	SECTION	COUNTY	TOTAL SHEETS	SHEET NO.
880	02-00091-00-FP	HAMILTON	57	35
FED. ROAD DIST. NO. 7		ILLINOIS	BELLE PRAIRIE ROAD	
LEC JOB # H02L025HM		CONTRACT NO. 95414		

323 W. 3RD. ST.  
P.O. BOX 160  
MT. CARMEL, IL  
62863

PHONE:  
(618)-262-8651  
FAX:  
(618)-263-3327

405 W. STATE ST.  
SUITE 1  
PRINCETON, IN  
47370

PHONE:  
(812)-586-7611  
FAX:  
(812)-385-2812

PROFESSIONAL DESIGN FIRM  
LAND SURVEY & PROFESSIONAL ENGINEERING CORPORATION  
184-000887  
(62-032435)(35-002769)

DUSTIN K. BUNTING  
56614  
REGISTERED PROFESSIONAL ENGINEER  
OF ILLINOIS

DUSTIN K. BUNTING  
NAME  
*[Signature]*  
SIGNATURE  
DATE  
11-30-06  
EXPIRES

F.A.S. 880 (CH 8)  
BELLE PRAIRIE ROAD  
SECTION 02-00091-00-FP  
HAMILTON COUNTY, ILLINOIS

SHEET TITLE:  
CROSS-SECTIONS

SCALE: 1" = 5'

BY: DKB  
DATE: 04/04  
REV: MLG

35 OF 57 SHEETS

SHEET NO.  
35