



Area Cut : 1.56
Area Fill : 1.28

118+00

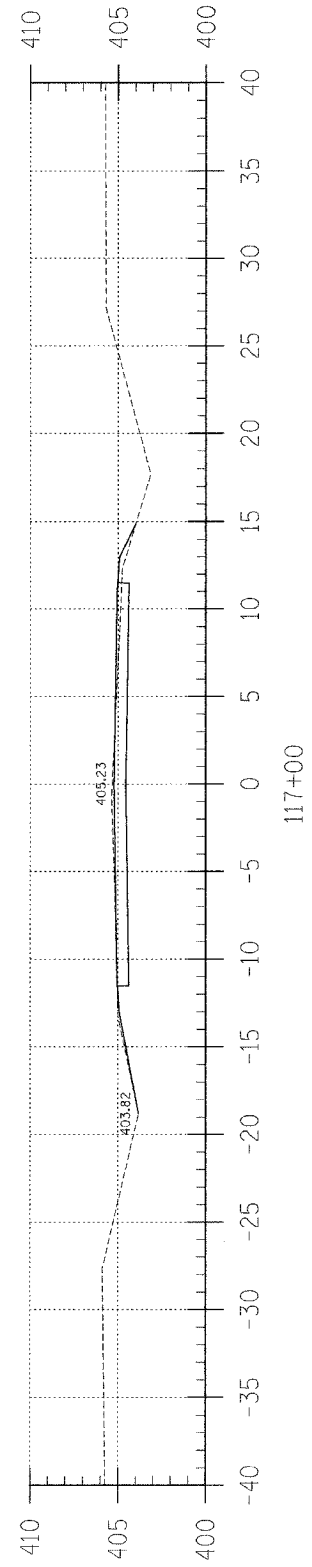


Area Cut : 1.31
Area Fill : 1.79

117+00

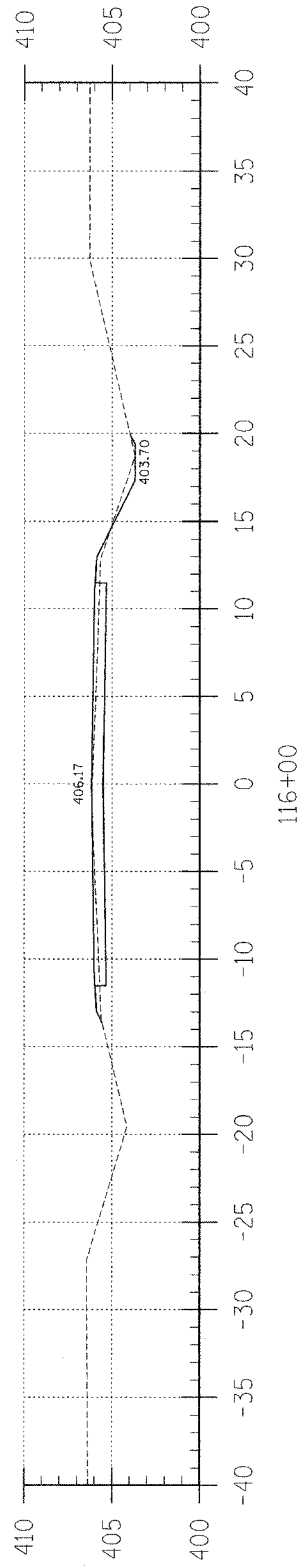


Area Cut : 1.04
Area Fill : 4.60

116+00

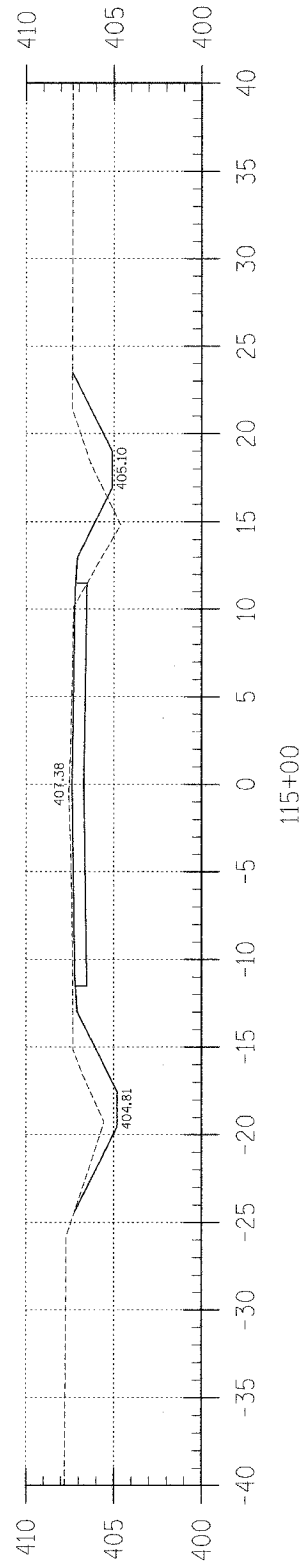


Area Cut : 12.16
Area Fill : 5.89

115+00

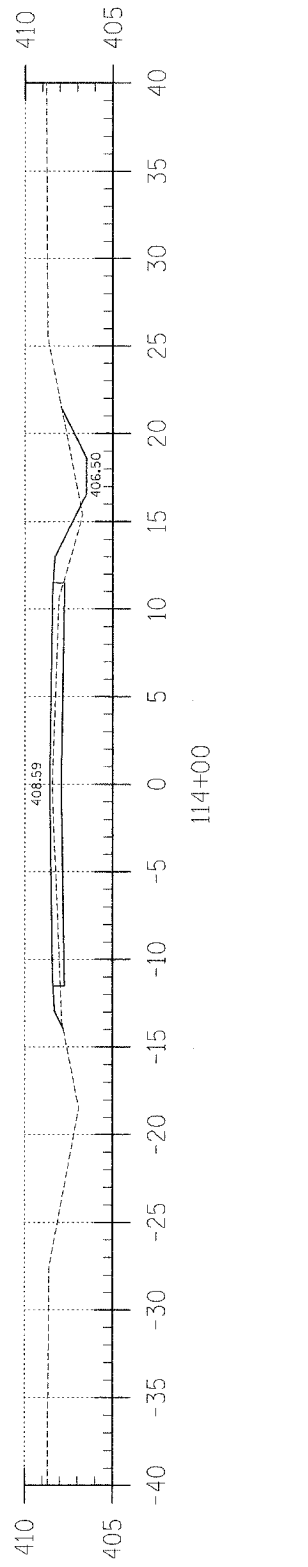


Area Cut : 2.64
Area Fill : 10.16

114+00

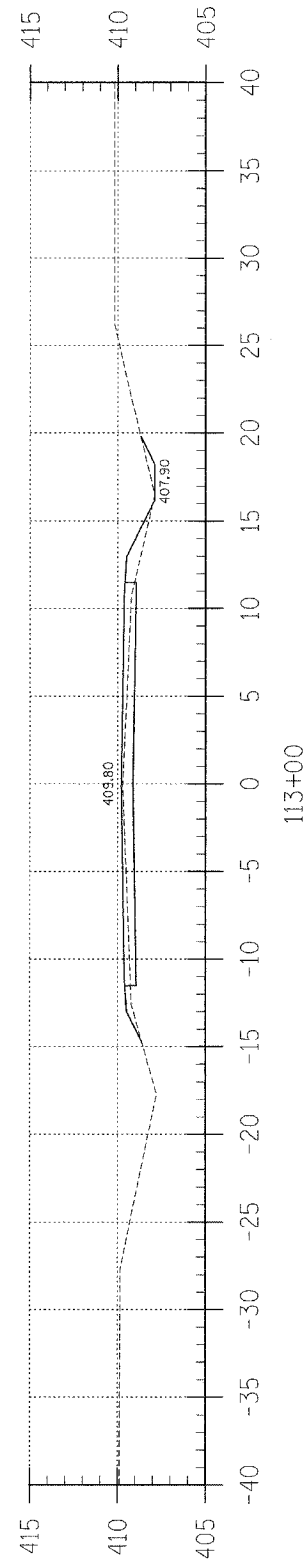

Area Cut : 0.69
Area Fill : 8.57

113+00

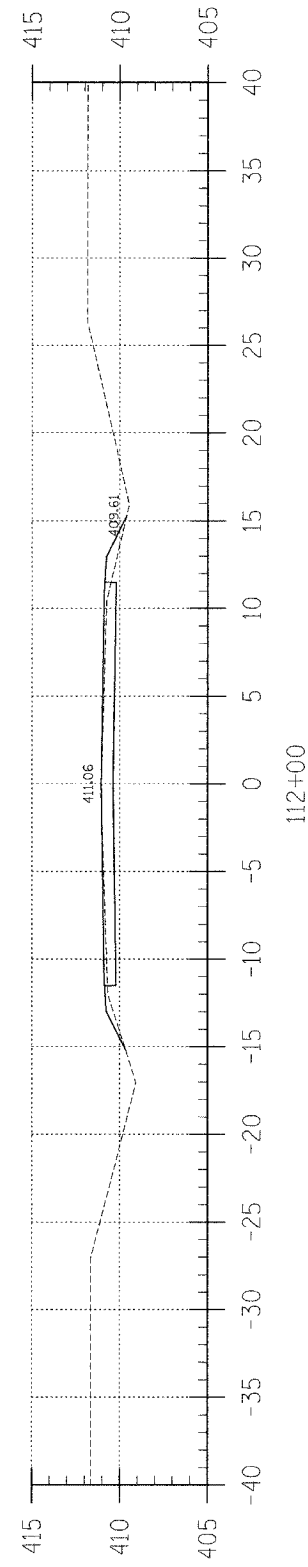

Area Cut : 0.04
Area Fill : 4.19

112+00

F.A.S.	SECTION	COUNTY	TOTAL SHEETS	SHEET NO.
B80	02-00091-00-FP	HAMILTON	57	40
FED. ROAD DIST. NO. 7		ILLINOIS	BELLE PRAIRIE ROAD	
LEC JOB # H021025HM		CONTRACT NO. 95414		

323 W. 3RD ST.
P.O. BOX 160
MT. CARMEL, IL
62863

PHONE: (618)-262-8651
FAX: (618)-263-3327

405 W. STATE ST.
SUITE 1
PRINCETON, IN
47670

PHONE: (812)-386-7611
FAX: (812)-385-2812

LAMAC
ENGINEERING CO.

PROFESSIONAL DESIGN FIRM
LAND SURVEY &
PROFESSIONAL ENGINEERING CORPORATION

184-000887
(62-032435)(35-002769)

DUSTIN K. BUNTING
REGISTERED PROFESSIONAL ENGINEER
ILLINOIS

DUSTIN K. BUNTING
NAME
SIGNATURE
DATE
11-30-05
EXPIRES

F.A.S. 880 (CH 8)
BELLE PRAIRIE ROAD
SECTION 02-00091-00-FP
HAMILTON COUNTY, ILLINOIS

SHEET TITLE:
CROSS-SECTIONS

SCALE: 1" = 5'

BY: DKB
DATE: 06/04
REV: MLG

40 OF 57 SHEETS

SHEET NO.
40