



Area Cut : 0.00
Area Fill : 7.35

132+00

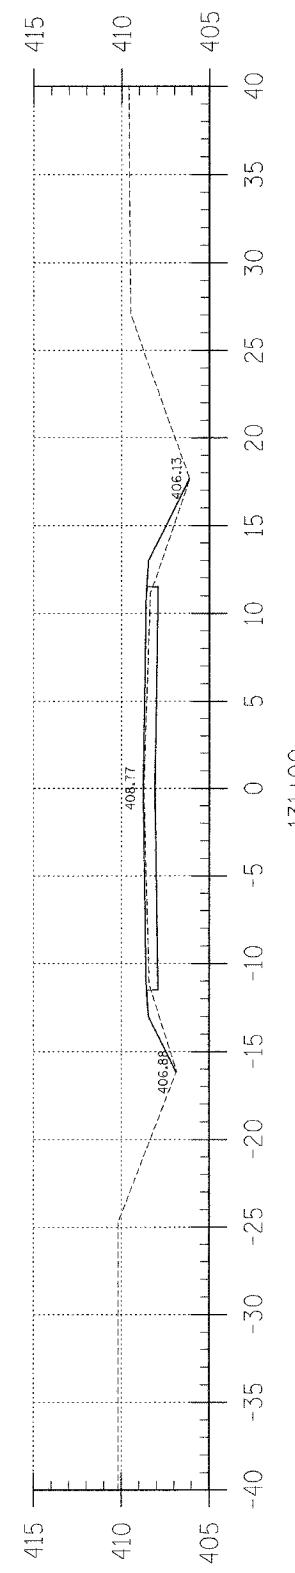


Area Cut : 0.00
Area Fill : 7.26

131+00

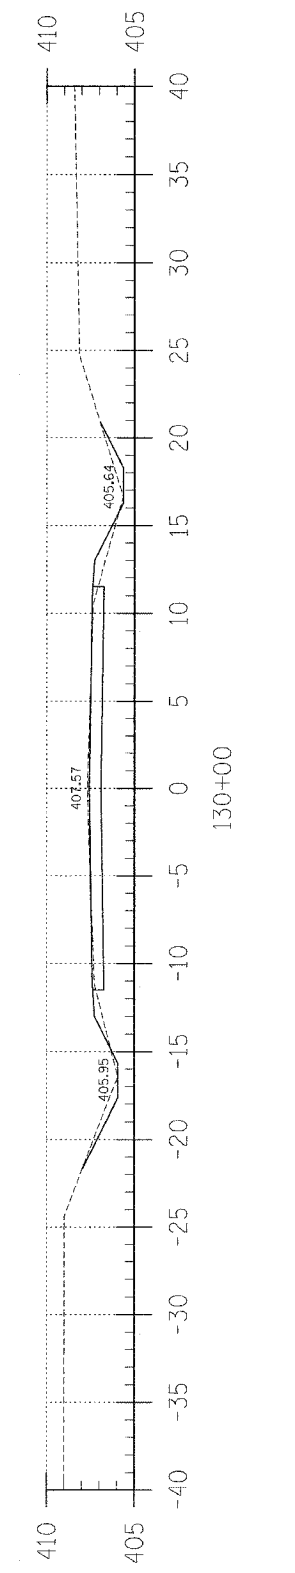


Area Cut : 3.19
Area Fill : 3.12

130+00

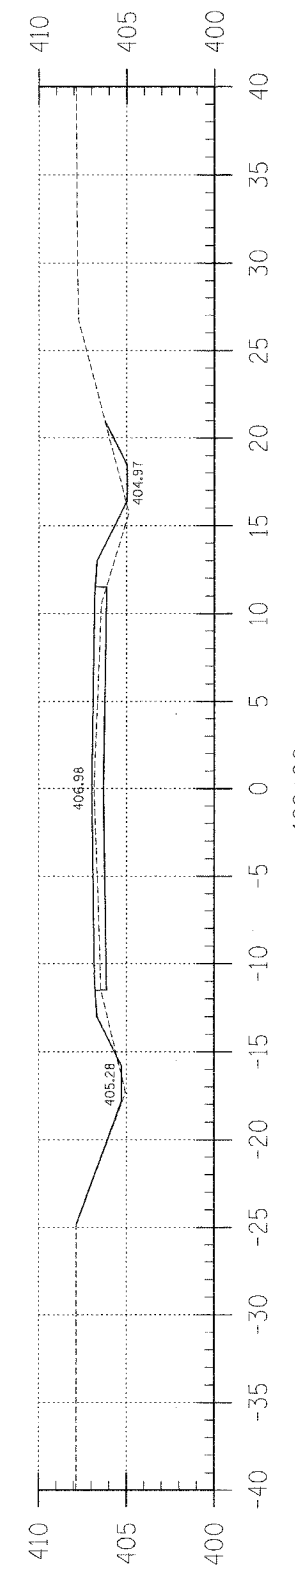


Area Cut : 1.52
Area Fill : 11.10

129+00

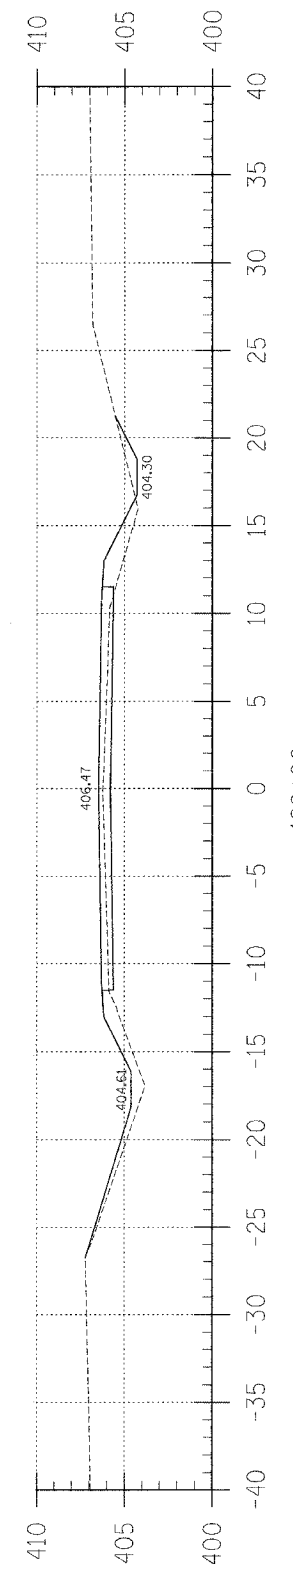


Area Cut : 1.56
Area Fill : 18.37

128+00

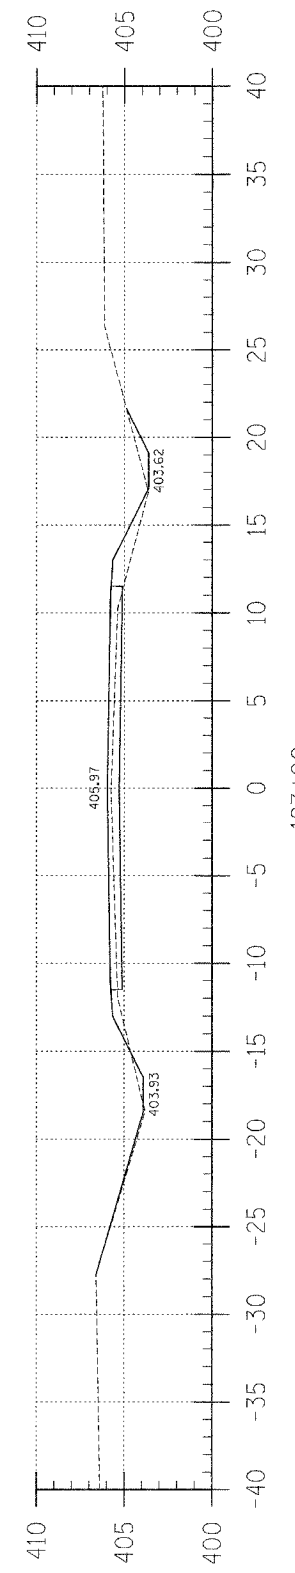

Area Cut : 1.95
Area Fill : 12.57

127+00

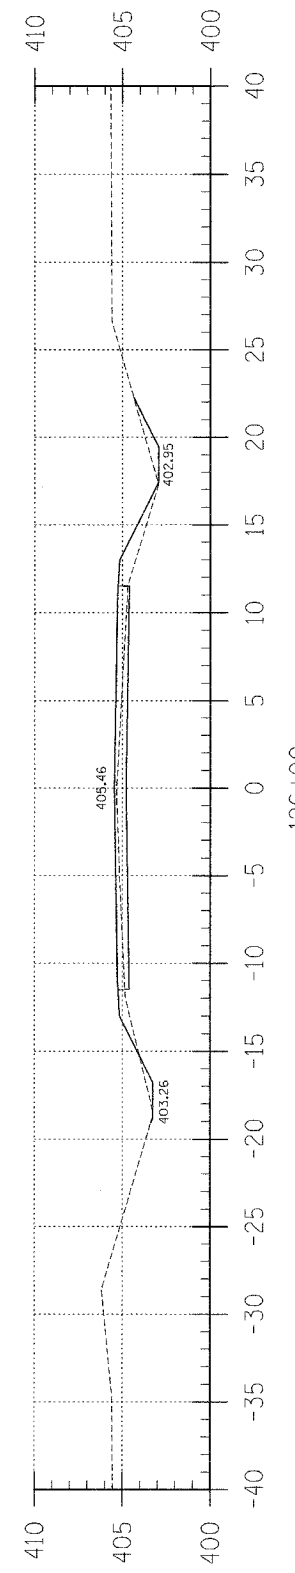

Area Cut : 2.12
Area Fill : 11.56

126+00

F.A.S.	SECTION	COUNTY	TOTAL SHEETS	SHEET NO.
880	02-00091-00-FP	HAMILTON	57	42
FED. ROAD DIST. NO. 7 ILLINOIS		BELLE PRAIRIE ROAD		


LEC JOB # H02L025HM CONTRACT NO. 9544

323 W. 8RD. ST.
P.O. BOX 160
MT. CARMEL, IL
62863
PHONE: (618)-262-8651
FAX: (618)-263-3327

405 W. STATE ST
SUITE 1
PRINCETON, IN
47370
PHONE: (812)-386-7611
FAX: (812)-385-2812



PROFESSIONAL DESIGN FIRM
LAND SURVEY & PROFESSIONAL ENGINEERING CORPORATION
184-00887
(62-032435)(35-002769)

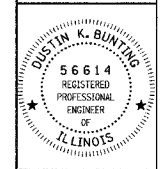

DUSTIN K. BUNTING
NAME
SIGNATURE
DATE: 10-20-09
EXPIRES: 11-30-05

F.A.S. 880 (CH 8)
BELLE PRAIRIE ROAD
SECTION 02-00091-00-FP
HAMILTON COUNTY, ILLINOIS

SHEET TITLE:

CROSS-SECTIONS

SCALE:	1" = 5'
BY:	DKB
DATE:	06/04
REV:	MLG

42 OF 57 SHEETS

SHEET NO. 42