




Area Cut : 1.27  
Area Fill : 0.89

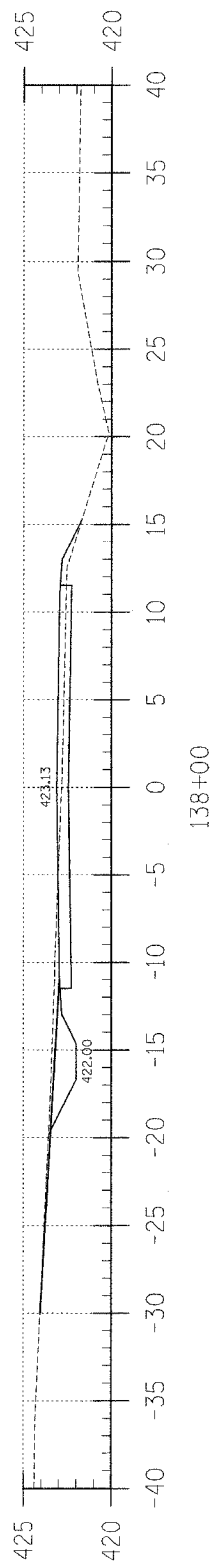


Area Cut : 8.25  
Area Fill : 5.60

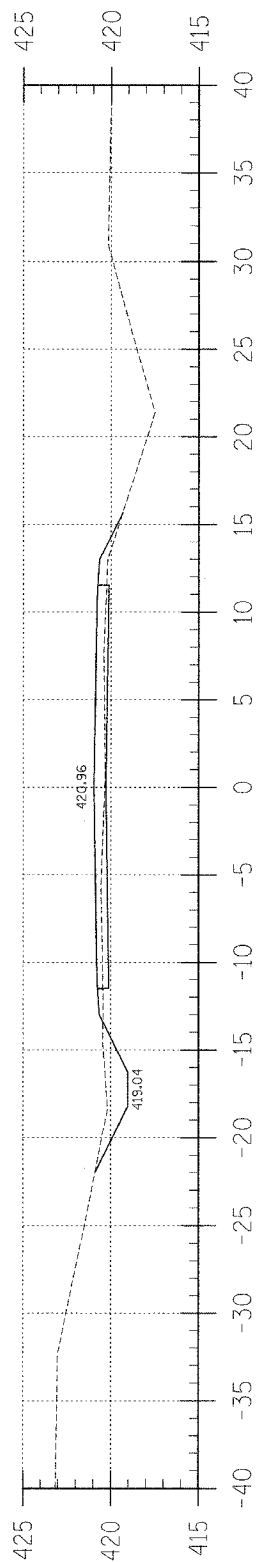


Area Cut : 6.42  
Area Fill : 12.27

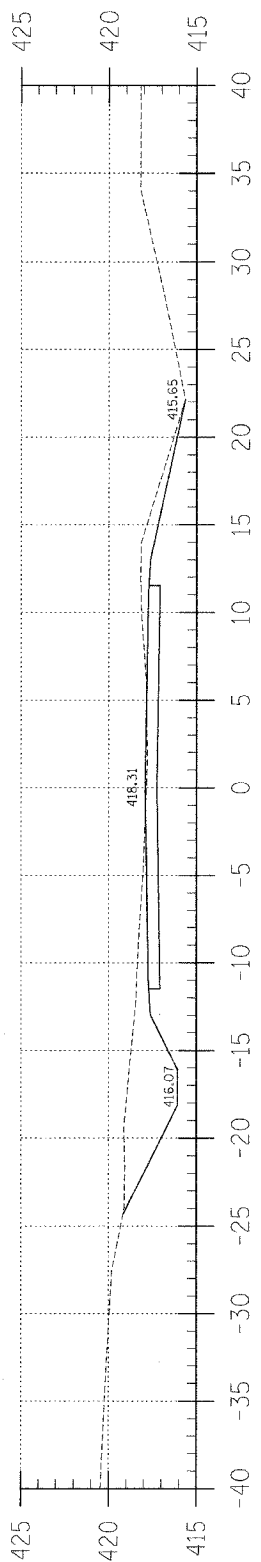


Area Cut : 30.81  
Area Fill : 0.31

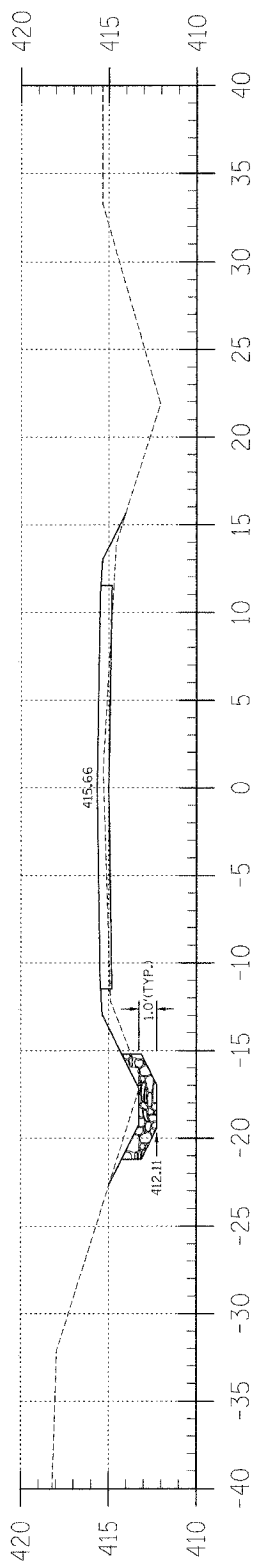

Area Cut : 1.70  
Area Fill : 16.56

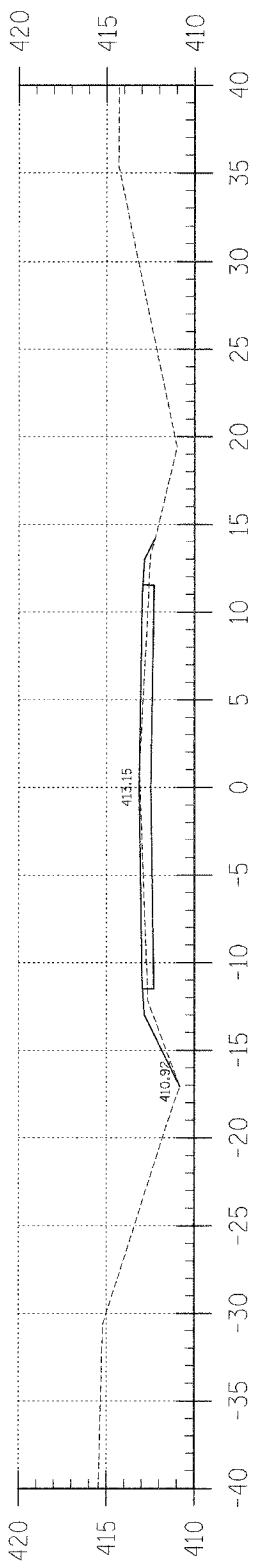

Area Cut : 0.00  
Area Fill : 6.27

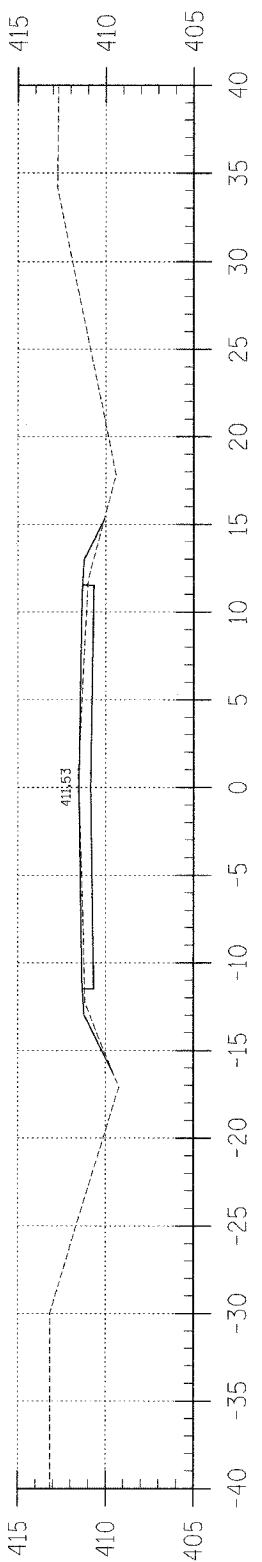

Area Cut : 0.05  
Area Fill : 4.42

F.A.S.	SECTION	COUNTY	TOTAL SHEETS	SHEET NO.
880	02-00091-00-FP	HAMILTON	57	43
FED. ROAD DIST. NO. 7		ILLINOIS	BELLE PRAIRIE ROAD	
LEC JOB # HDZL0295M		CONTRACT NO. 95414		

323 W. 3RD ST.  
P.O. BOX 160  
MT. CARMEL, IL  
62863  
PHONE:  
(618)-262-8651  
FAX:  
(618)-263-3327

405 W. STATE ST.  
SUITE 1  
PRINCETON, IN  
47170  
PHONE:  
(813)-396-7611  
FAX:  
(812)-385-2812



PROFESSIONAL  
DESIGN FIRM  
LAND SURVEY &  
ENGINEERING  
CORPORATION  
184-000887  
(62-032435)(35-002769)



DUSTIN K. BUNTING  
NAME  
*[Signature]*  
SIGNATURE  
DATE  
11-30-05  
EXPIRES

F.A.S. 880 (CH 8)  
BELLE PRAIRIE ROAD  
SECTION 02-00091-00-FP  
HAMILTON COUNTY, ILLINOIS

SHEET TITLE:

CROSS-SECTIONS

SCALE:	T = 5'
BY:	DKB
DATE:	04/04
REV:	MLG

43	OF	57
SHEETS		

SHEET NO.  
43