




Area Cut : 16.36
Area Fill : 2.40

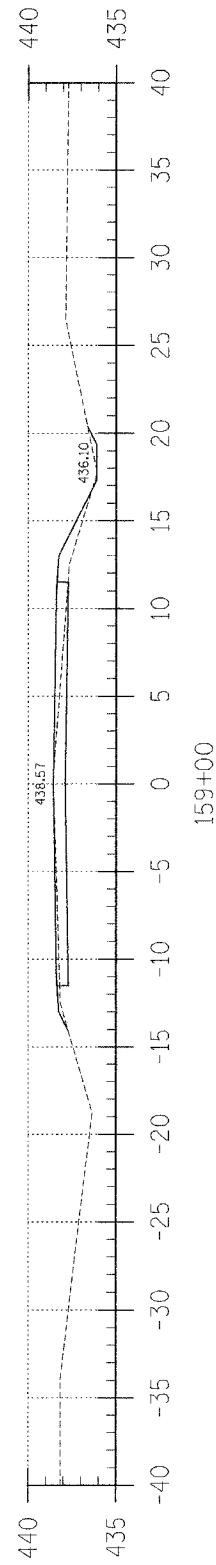


Area Cut : 0.43
Area Fill : 7.39

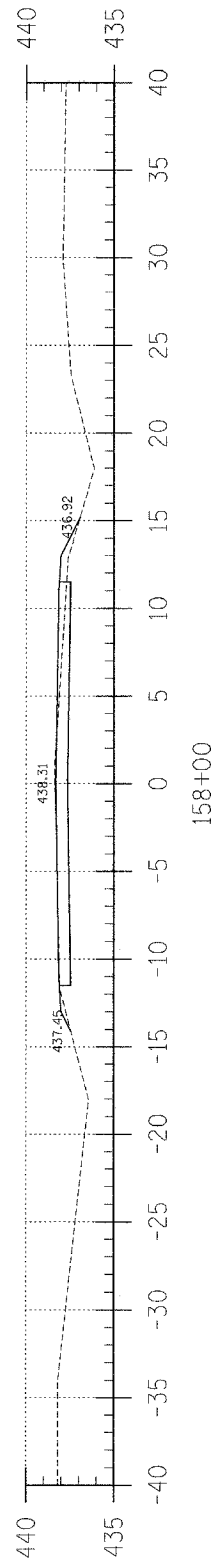


Area Cut : 0.21
Area Fill : 3.59

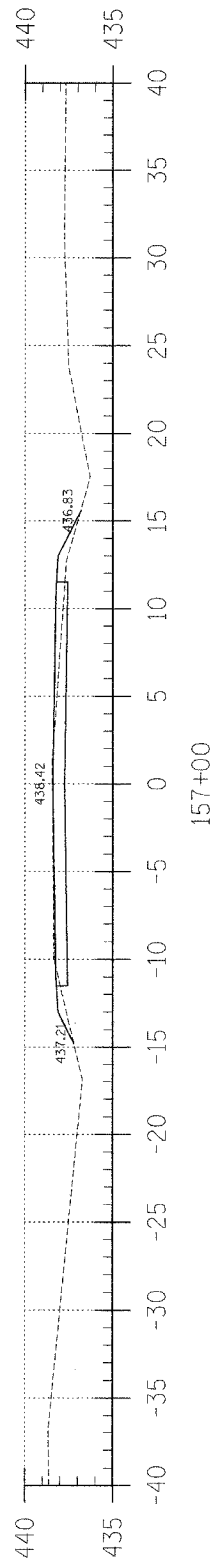


Area Cut : 0.63
Area Fill : 4.86

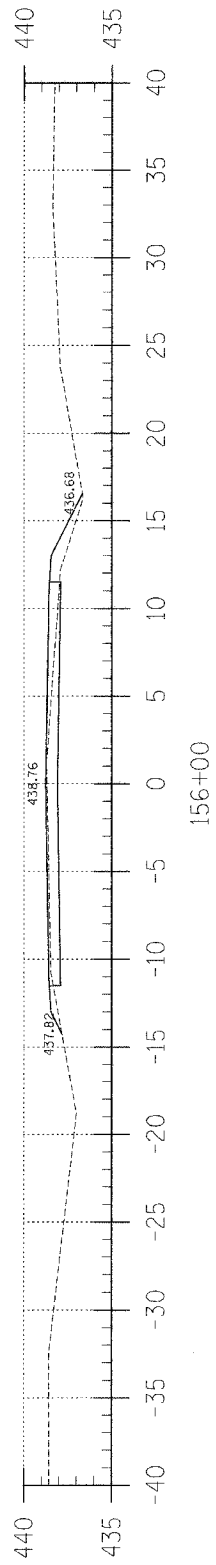

Area Cut : 0.00
Area Fill : 7.78

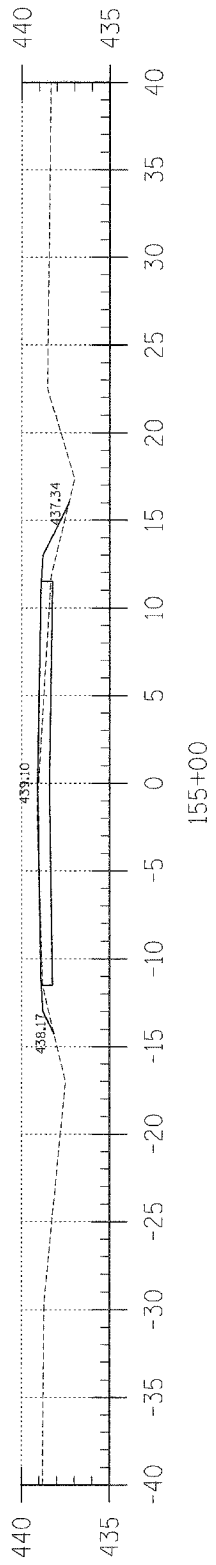

Area Cut : 0.11
Area Fill : 6.41

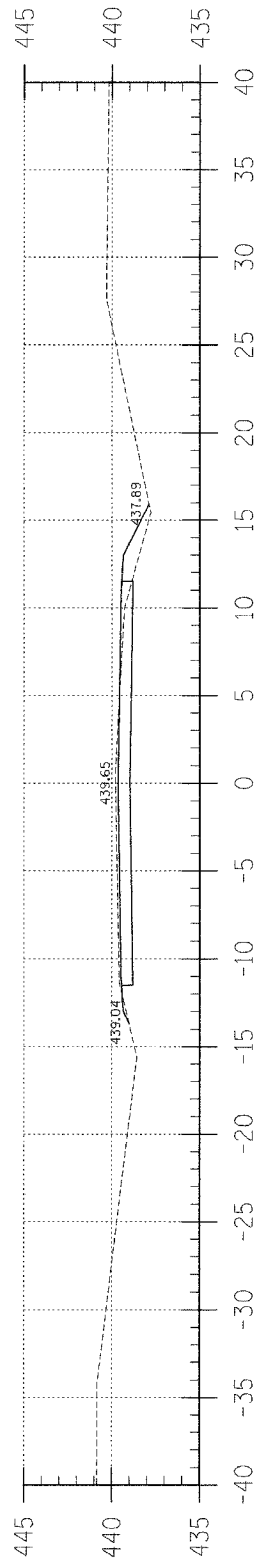

Area Cut : 1.95
Area Fill : 3.96

F.A.S.	SECTION	COUNTY	TOTAL SHEETS	SHEET NO.
880	02-00091-00-FP	HAMILTON	57	46
FED. ROAD DIST. NO. 7 ILLINOIS		BELLE PRAIRIE ROAD	CONTRACT NO. 95414	

323 W. 3RD. ST.
P.O. BOX 160
MT. CARMEL, IL
62863

PHONE:
(618)-262-8651
FAX:
(618)-263-3327

405 W. STATE ST.
SUITE 1
FRANCETON, IN
47870

PHONE:
(812)-386-7611
FAX:
(812)-385-2812



PROFESSIONAL
DESIGN FIRM
LAND SURVEY &
PROFESSIONAL
ENGINEERING
CORPORATION
184-00987
(82-032435)(35-002769)



DUSTIN, K. BUNTING
NAME

[Signature]
SIGNATURE

11-30-04
DATE
11-30-05
EXPIRES

F.A.S. 880 (CH 8)
BELLE PRAIRIE ROAD
SECTION 02-00091-00-FP
HAMILTON COUNTY, ILLINOIS

SHEET TITLE:

CROSS-SECTIONS

SCALE:	1" = 5'
BY:	DKB
DATE:	04/04
REV:	MLG

46 OF 57
SHEETS

SHEET NO.
46