



Area Cut : 6.75
Area Fill : 16.46

174+00

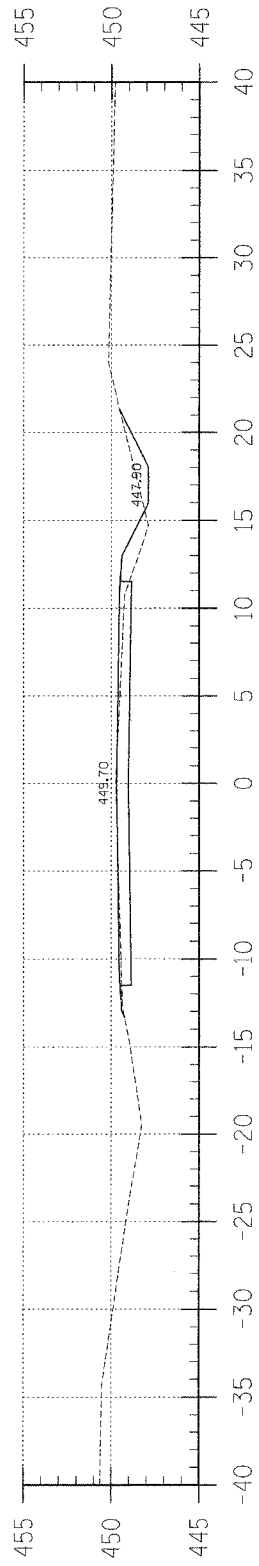


Area Cut : 2.68
Area Fill : 4.95

173+00

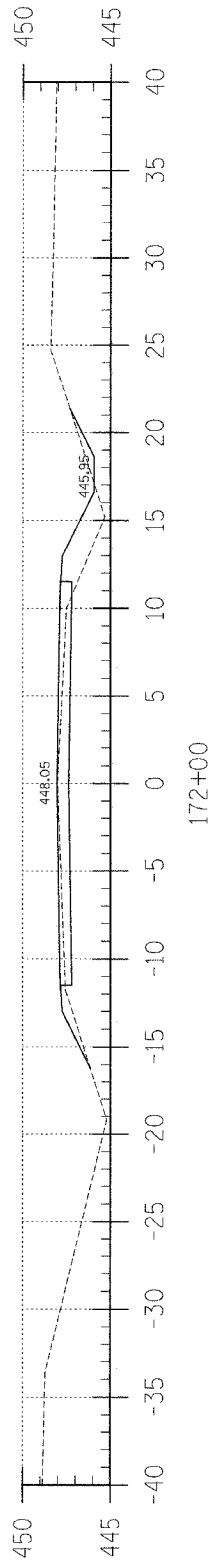


Area Cut : 0.88
Area Fill : 10.75

172+00

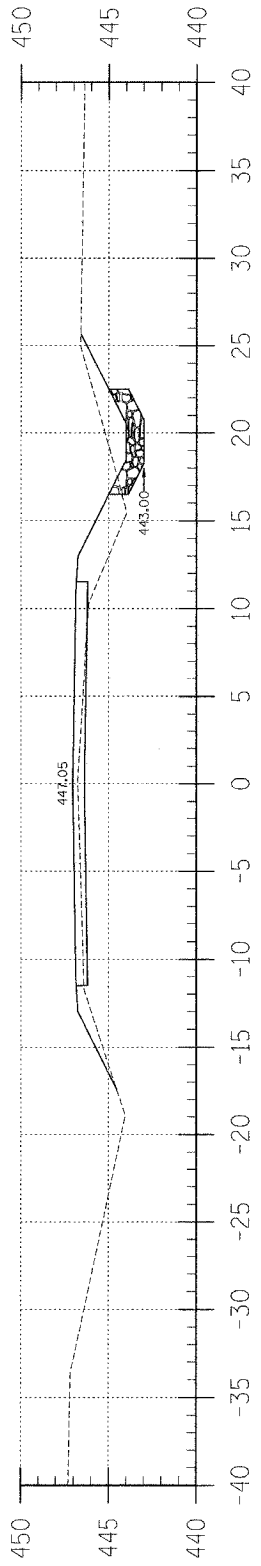


Area Cut : 5.81
Area Fill : 15.58

171+00

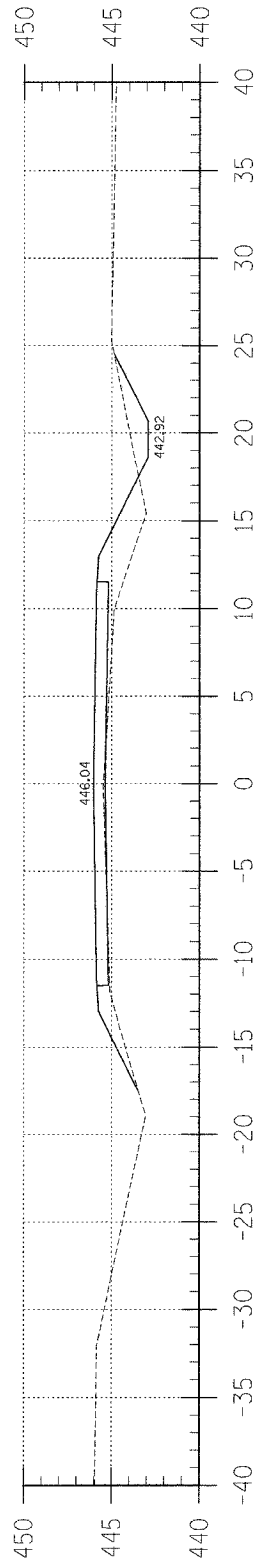


Area Cut : 3.95
Area Fill : 20.04

170+00

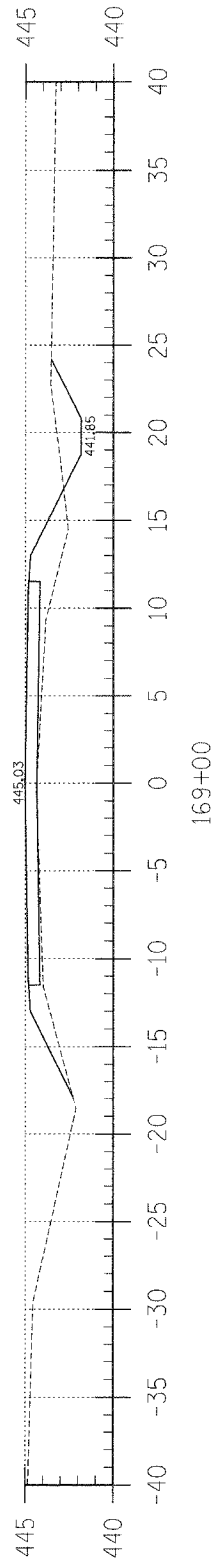

Area Cut : 6.13
Area Fill : 17.75

169+00

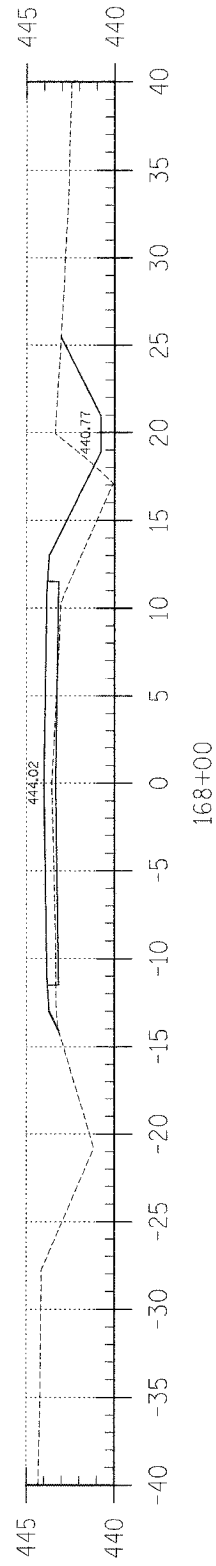

Area Cut : 9.83
Area Fill : 9.92

168+00

F.A.S.	SECTION	COUNTY	TOTAL SHEETS	SHEET NO.
880	02-00091-00-FP	HAMILTON	57	48
FED. ROAD DIST. NO. 7		ILLINOIS	BELLE PRAIRIE ROAD	

LEC JOB # H02L025#M CONTRACT NO. 95414

323 W 3RD ST.
P.O. BOX 160
MT. CARMEL, IL
62863

PHONE:
(618)-262-8651
FAX:
(618)-263-3327


405 W STATE ST
SUITE 1
PRINCETON, IN
47670

PHONE:
(812)-386-7611
FAX:
(812)-385-2812



PROFESSIONAL
DESIGN FIRM
LAND SURVEY &
PROFESSIONAL
ENGINEERING
CORPORATION

184-000887
(62-032435)(35-002769)

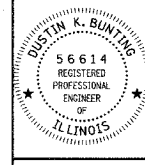

DUSTIN K. BUNTING
NAME
[Signature]
SIGNATURE

DATE
11-30-05
EXPIRES

F.A.S. 880 (CH 8)
BELLE PRAIRIE ROAD
SECTION 02-00091-00-FP
HAMILTON COUNTY, ILLINOIS

SHEET TITLE:

CROSS-SECTIONS

SCALE: 1" = 5'
BY: DKB
DATE: 06/04
REV: MLG

48 OF 57
SHEETS

SHEET NO.
48