




Area Cut : 27.06
Area Fill : 11.01

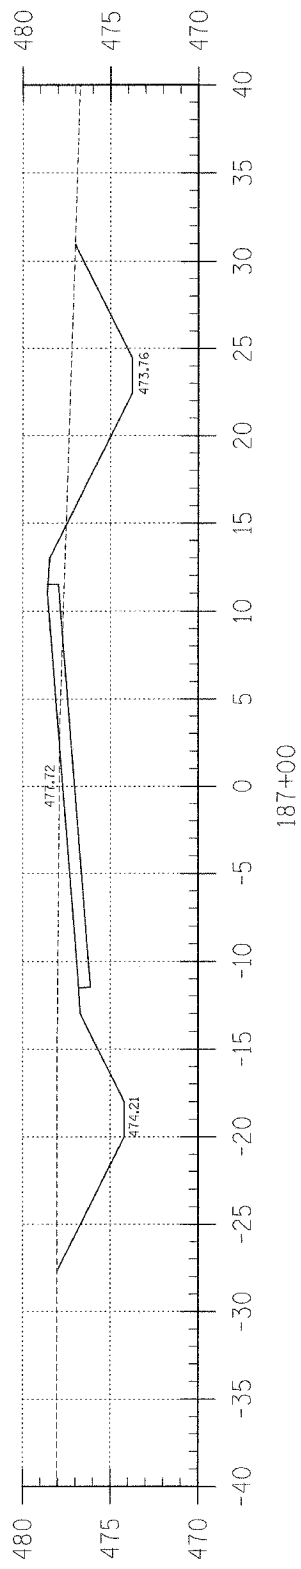


Area Cut : 76.95
Area Fill : 6.70

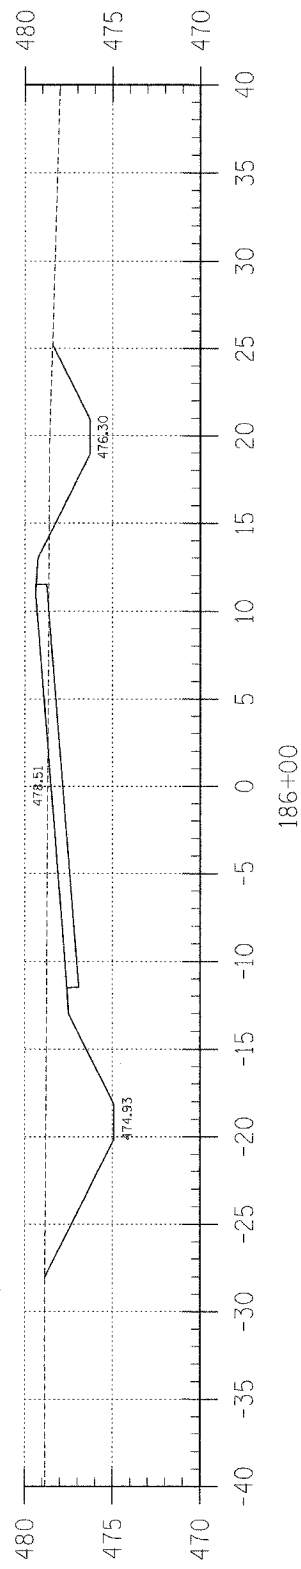


Area Cut : 60.82
Area Fill : 5.11

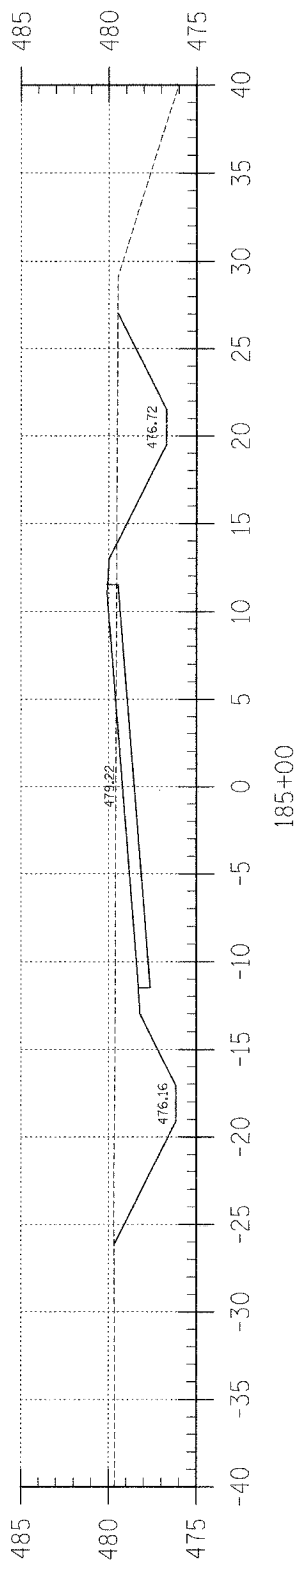


Area Cut : 63.25
Area Fill : 2.95

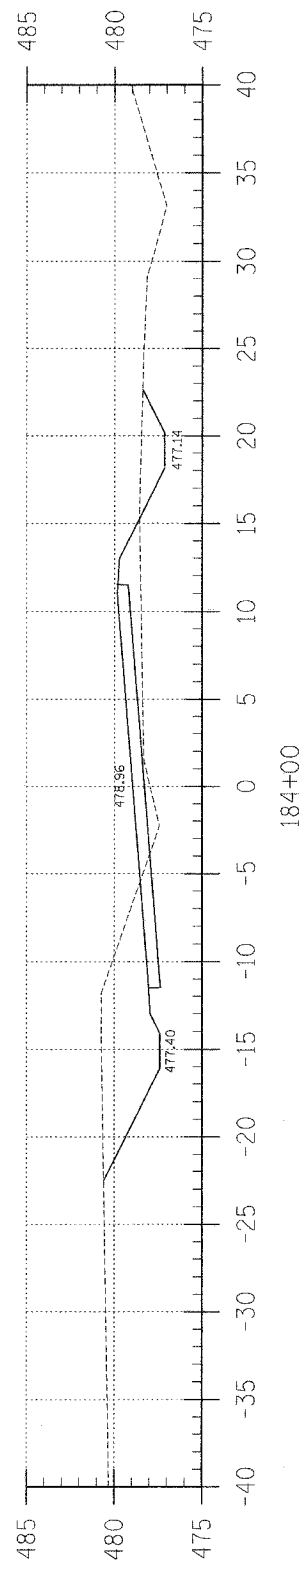

Area Cut : 38.85
Area Fill : 19.97

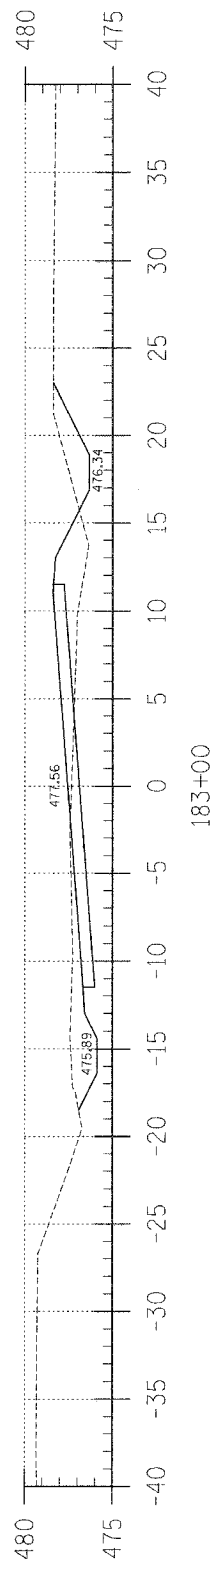

Area Cut : 16.37
Area Fill : 15.57

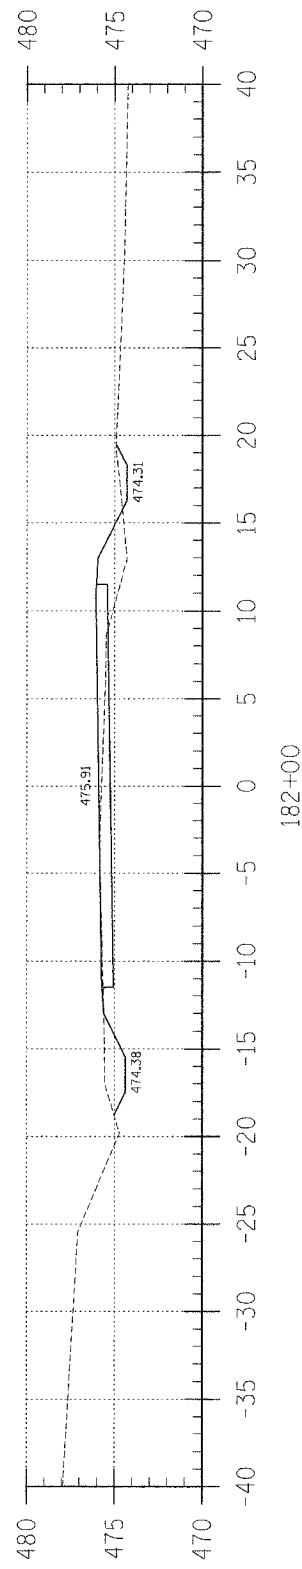

Area Cut : 5.64
Area Fill : 11.31

F.A.S.	SECTION	COUNTY	TOTAL SHEETS	SHEET NO.
880	02-00091-00-FP	HAMILTON	57	50
FED. ROAD DIST. NO. 7 ILLINOIS		BELLE PRAIRIE ROAD		
LEC JOB # H02L025HM		CONTRACT NO. 9544		

323 W. 8RD. ST.
P.O. BOX 160
MT. CARMEL, IL
62863

PHONE:
(618)-262-8651
FAX:
(618)-263-3327


405 W. STATE ST
SUITE 1
PRINCETON, IN
47670

PHONE:
(317)-386-7611
FAX:
(317)-385-2812



PROFESSIONAL
DESIGN FIRM
LAND SURVEY &
PROFESSIONAL
ENGINEERING
CORPORATION

184-000887
(62-032435)(35-002769)

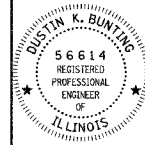

DUSTIN K. BUNTING

NAME

SIGNATURE

DATE

11-30-05

EXPIRES

F.A.S. 880 (CH 8)
BELLE PRAIRIE ROAD
SECTION 02-00091-00-FP
HAMILTON COUNTY, ILLINOIS

SHEET TITLE:

CROSS-SECTIONS

SCALE: 1" = 5'

BY: DKB

DATE: 04/04

REV: MLG

50 OF 57

SHEETS

SHEET NO.

50