




1+75

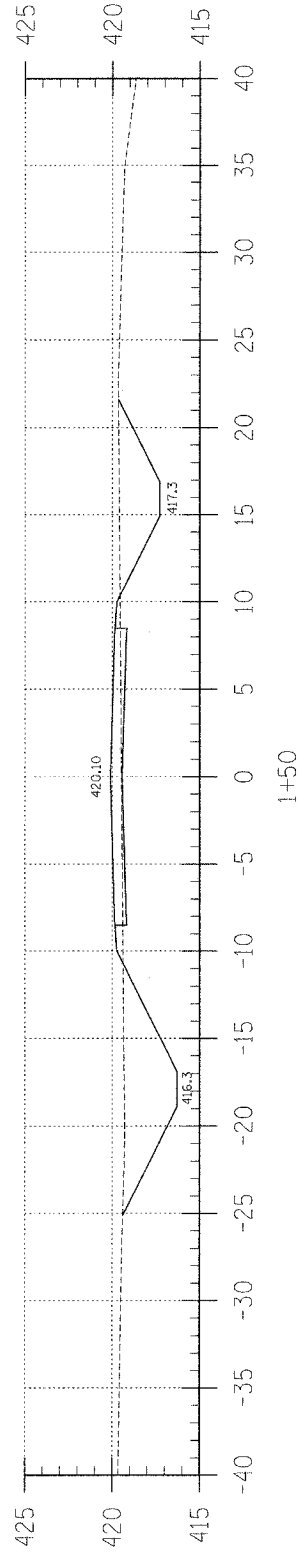


1+50

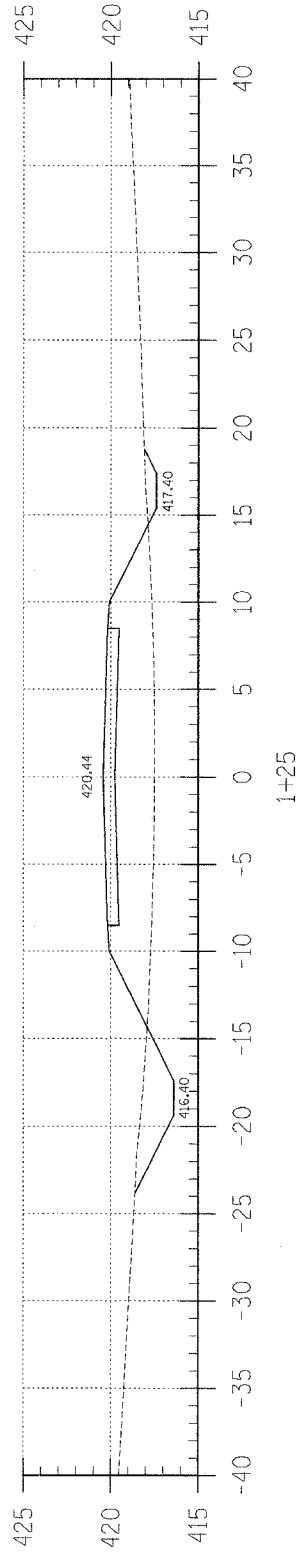


1+25

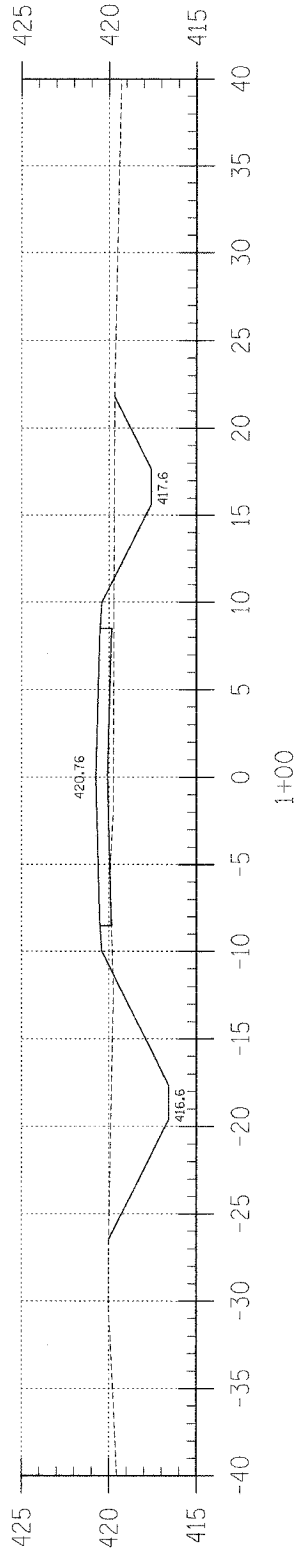


1+00

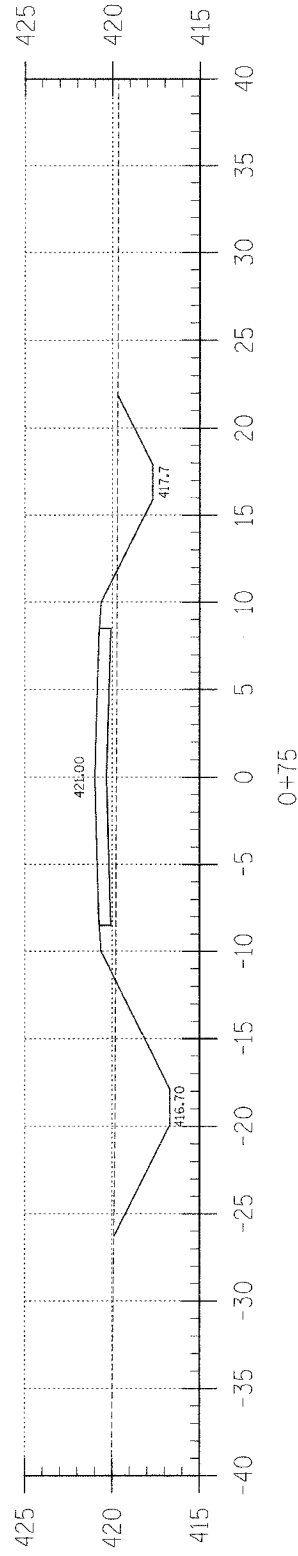

0+75

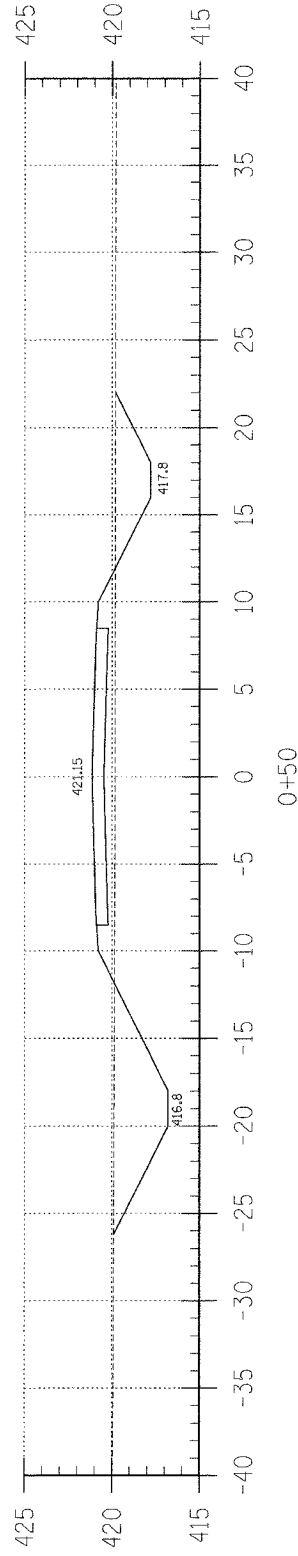

0+50

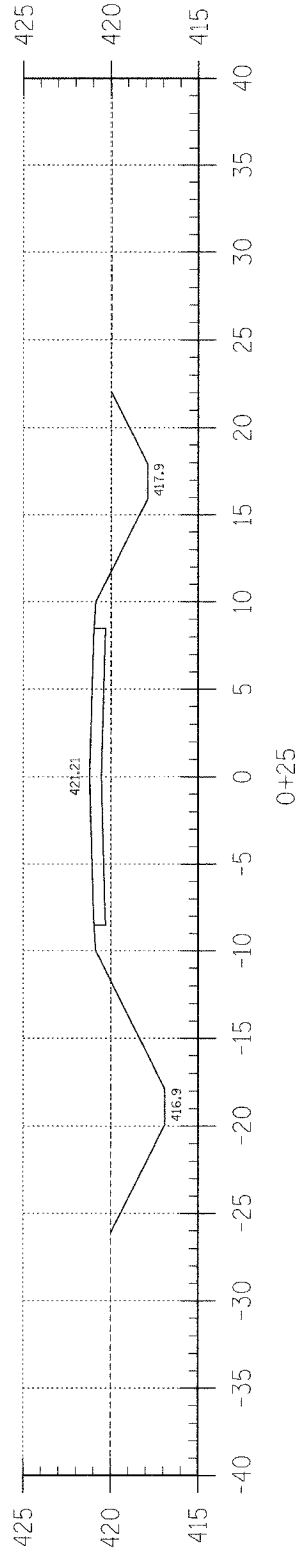

0+25

SIDEROAD STA 64+22 LT


|                       |                |                    |                    |           |
|-----------------------|----------------|--------------------|--------------------|-----------|
| F.A.S.                | SECTION        | COUNTY             | TOTAL SHEETS       | SHEET NO. |
| 880                   | 02-00091-00-FP | HAMILTON           | 57                 | 53        |
| FED. ROAD DIST. NO. 7 |                | ILLINOIS           | BELLE PRAIRIE ROAD |           |
| LEC JOB # HD2L023HM   |                | CONTRACT NO. 95414 |                    |           |

323 W. 9RD. ST.  
P.O. BOX 160  
MT. CARMEL, IL  
62863  
PHONE:  
(618)-262-8651  
FAX:  
(618)-263-3327

405 W. STATE ST.  
SUITE 1  
PRINCETON, IN  
47670  
PHONE:  
(812)-386-7611  
FAX:  
(812)-386-2812



PROFESSIONAL  
DESIGN FIRM  
LAND SURVEY &  
PROFESSIONAL  
ENGINEERING  
CORPORATION  
184-000887  
(62-032435)(35-002769)

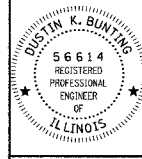

DUSTIN K. BUNTING  
NAME  
*[Signature]*  
SIGNATURE  
DATE  
11-30-06  
EXPIRES

F.A.S. 880 (CH 8)  
BELLE PRAIRIE ROAD  
SECTION 02-00091-00-FP  
HAMILTON COUNTY, ILLINOIS

SHEET TITLE:

CROSS-SECTIONS

SCALE: 1" = 5'  
BY: DKB  
DATE: 06/06  
REV: MLG

53 OF 57  
SHEETS

SHEET NO.  
53