



F.A.U. RTE.	SECTION	COUNTY	TOTAL SHEETS	SHEET NO.
9195	*	ST. CLAIR	54	11
STA. 36+00		TO STA. 42+00		
CITY SECTION #01-00039-00-FP COUNTY SECTION #03-00360-00-PV BLDG CONTRACT NO. 97235 ARROW REALTY INC				

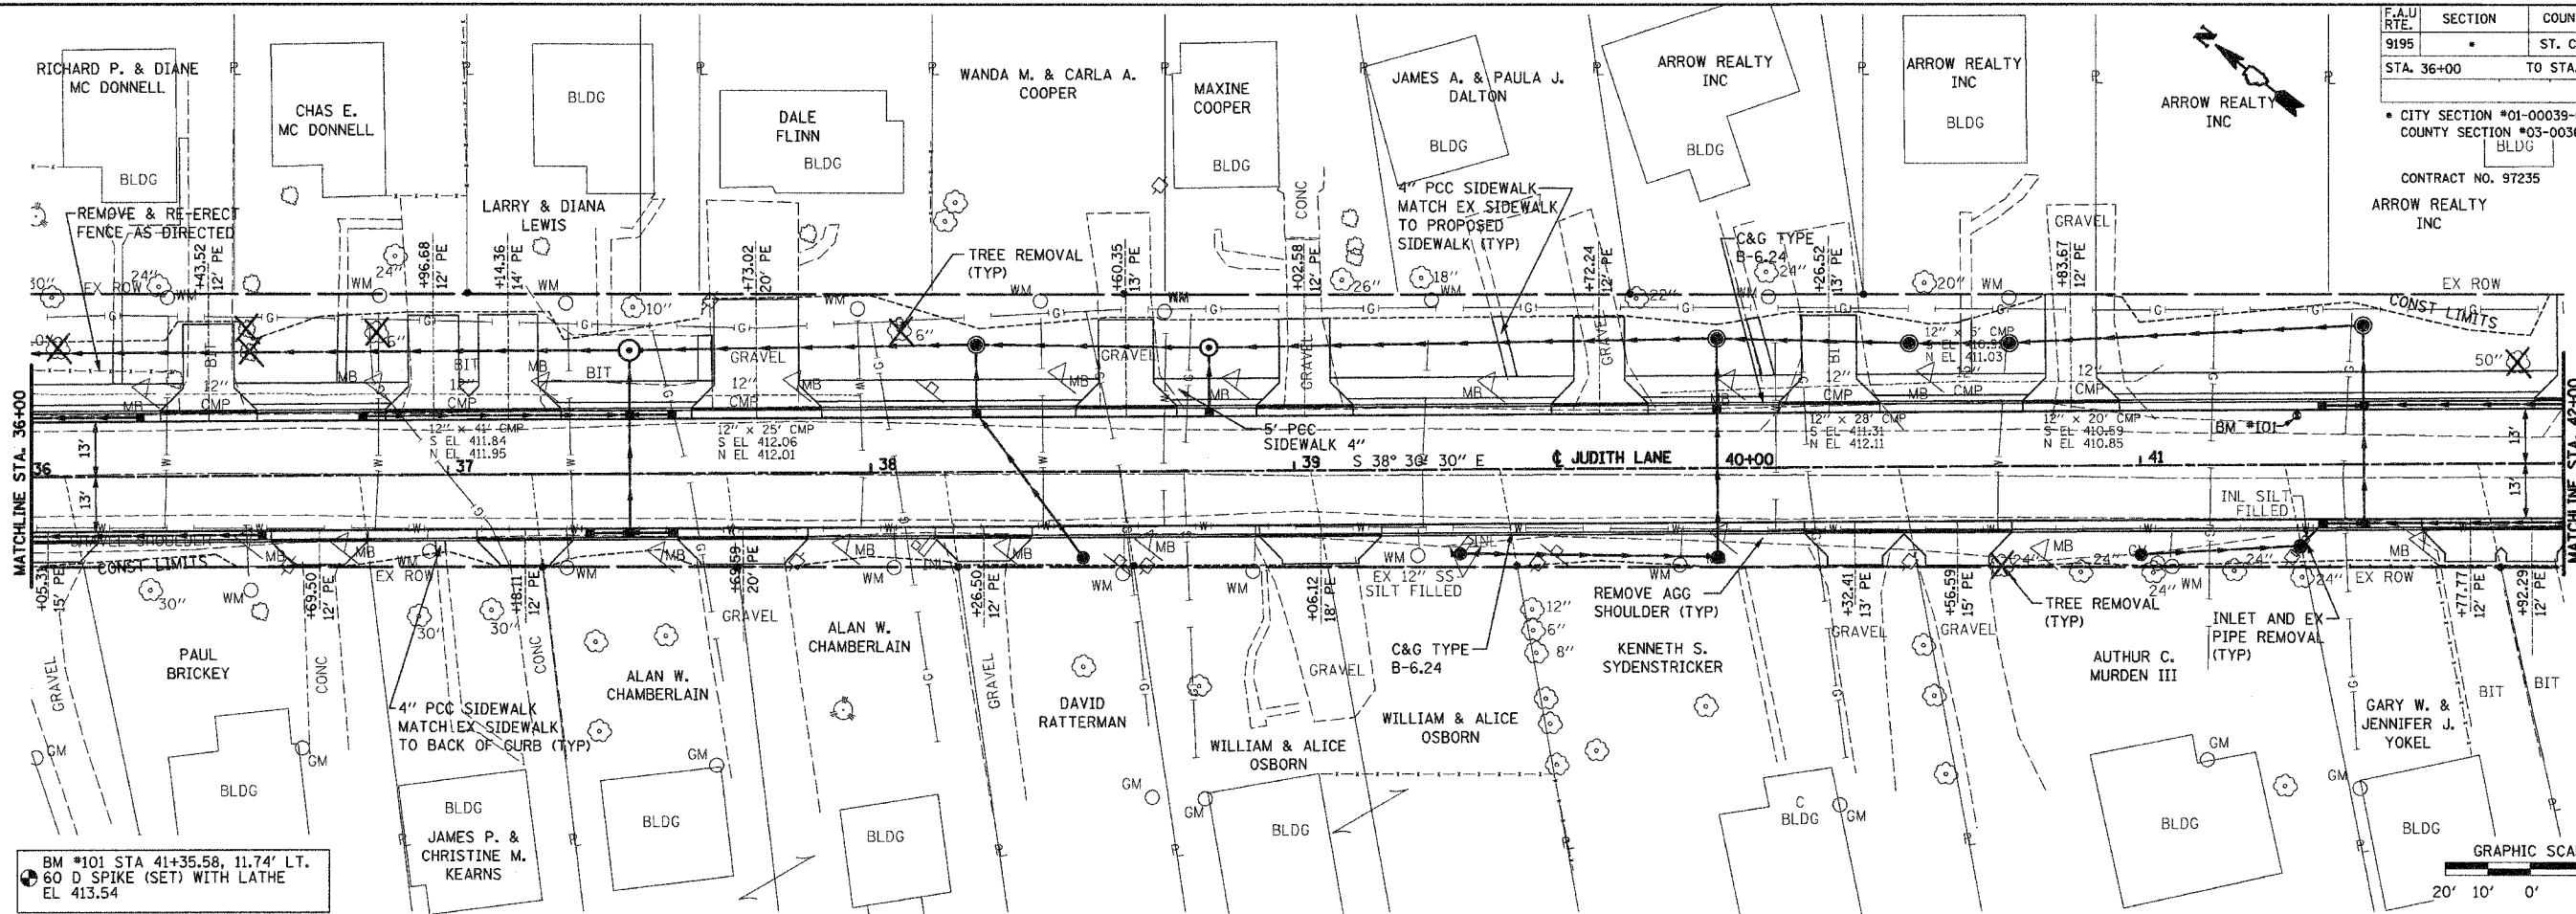

BM #101 STA 41+35.58, 11.74' LT.
60 D SPIKE (SET) WITH LATHE
EL 413.54

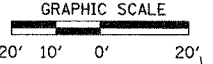

DATE	BY	REVISION

DATE	BY	REVISION

