


PA. NO.	SECTION	COUNTY	TOTAL SHEETS	SHEET NO.
9195	*	ST. CLAIR	54	34
STA.	TO STA.			

* CITY SECTION #01-00039-00-FP
COUNTY SECTION #03-00360-00-PV
CONTRACT NO. 97235

PLOTTED
NOTE BOOK
TEMPLATE
AREAS
CHECKED
NO.

PLOTTED
NOTE BOOK
TEMPLATE
AREAS
CHECKED
NO.

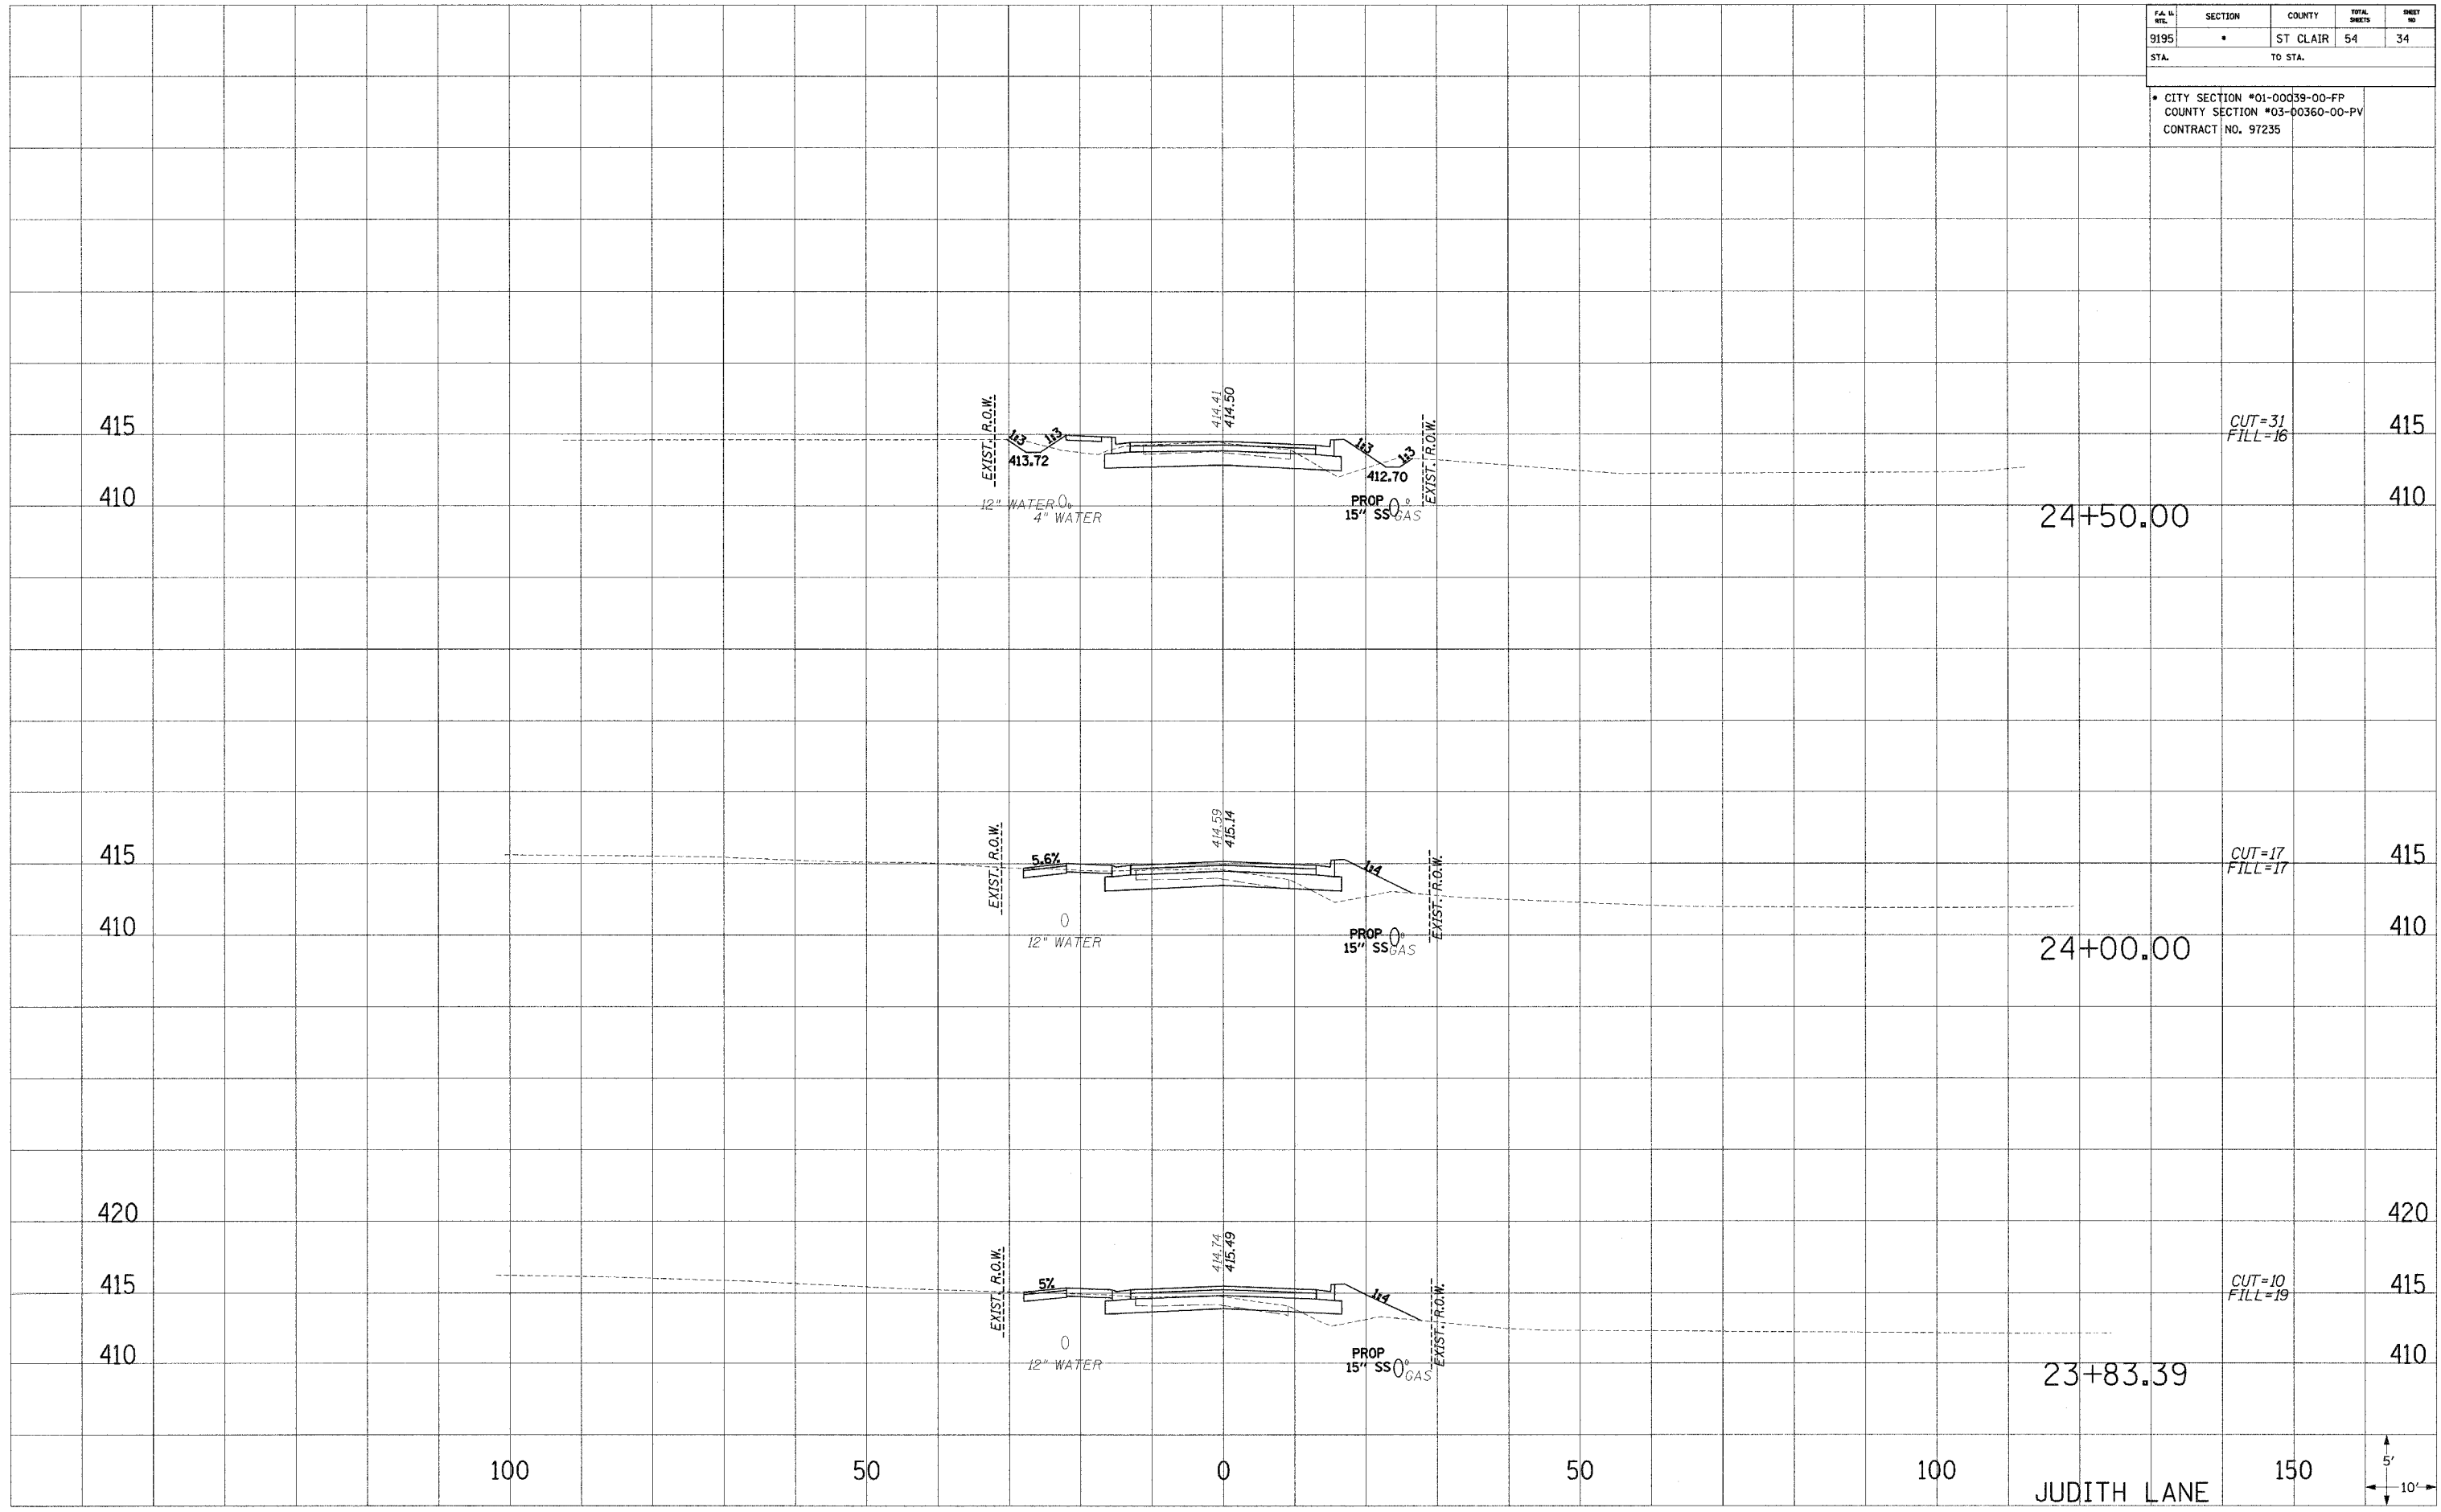

CUT=31
FILL=16

CUT=17
FILL=17

CUT=10
FILL=19

24+50.00

24+00.00

23+83.39

100

50

0

50

100

150

JUDITH LANE

