


P.A. #	SECTION	COUNTY	TOTAL SHEETS	SHEET #
9195	*	ST CLAIR	54	45
STA.		TO STA.		
• CITY SECTION #01-00039-00-FP COUNTY SECTION #03-00360-00-PV CONTRACT NO. 97235				

PLOTTED
 NOTE BOOK
 TEMPLATE
 AREAS CHECKED

PLOTTED
 NOTE BOOK
 TEMPLATE
 AREAS CHECKED

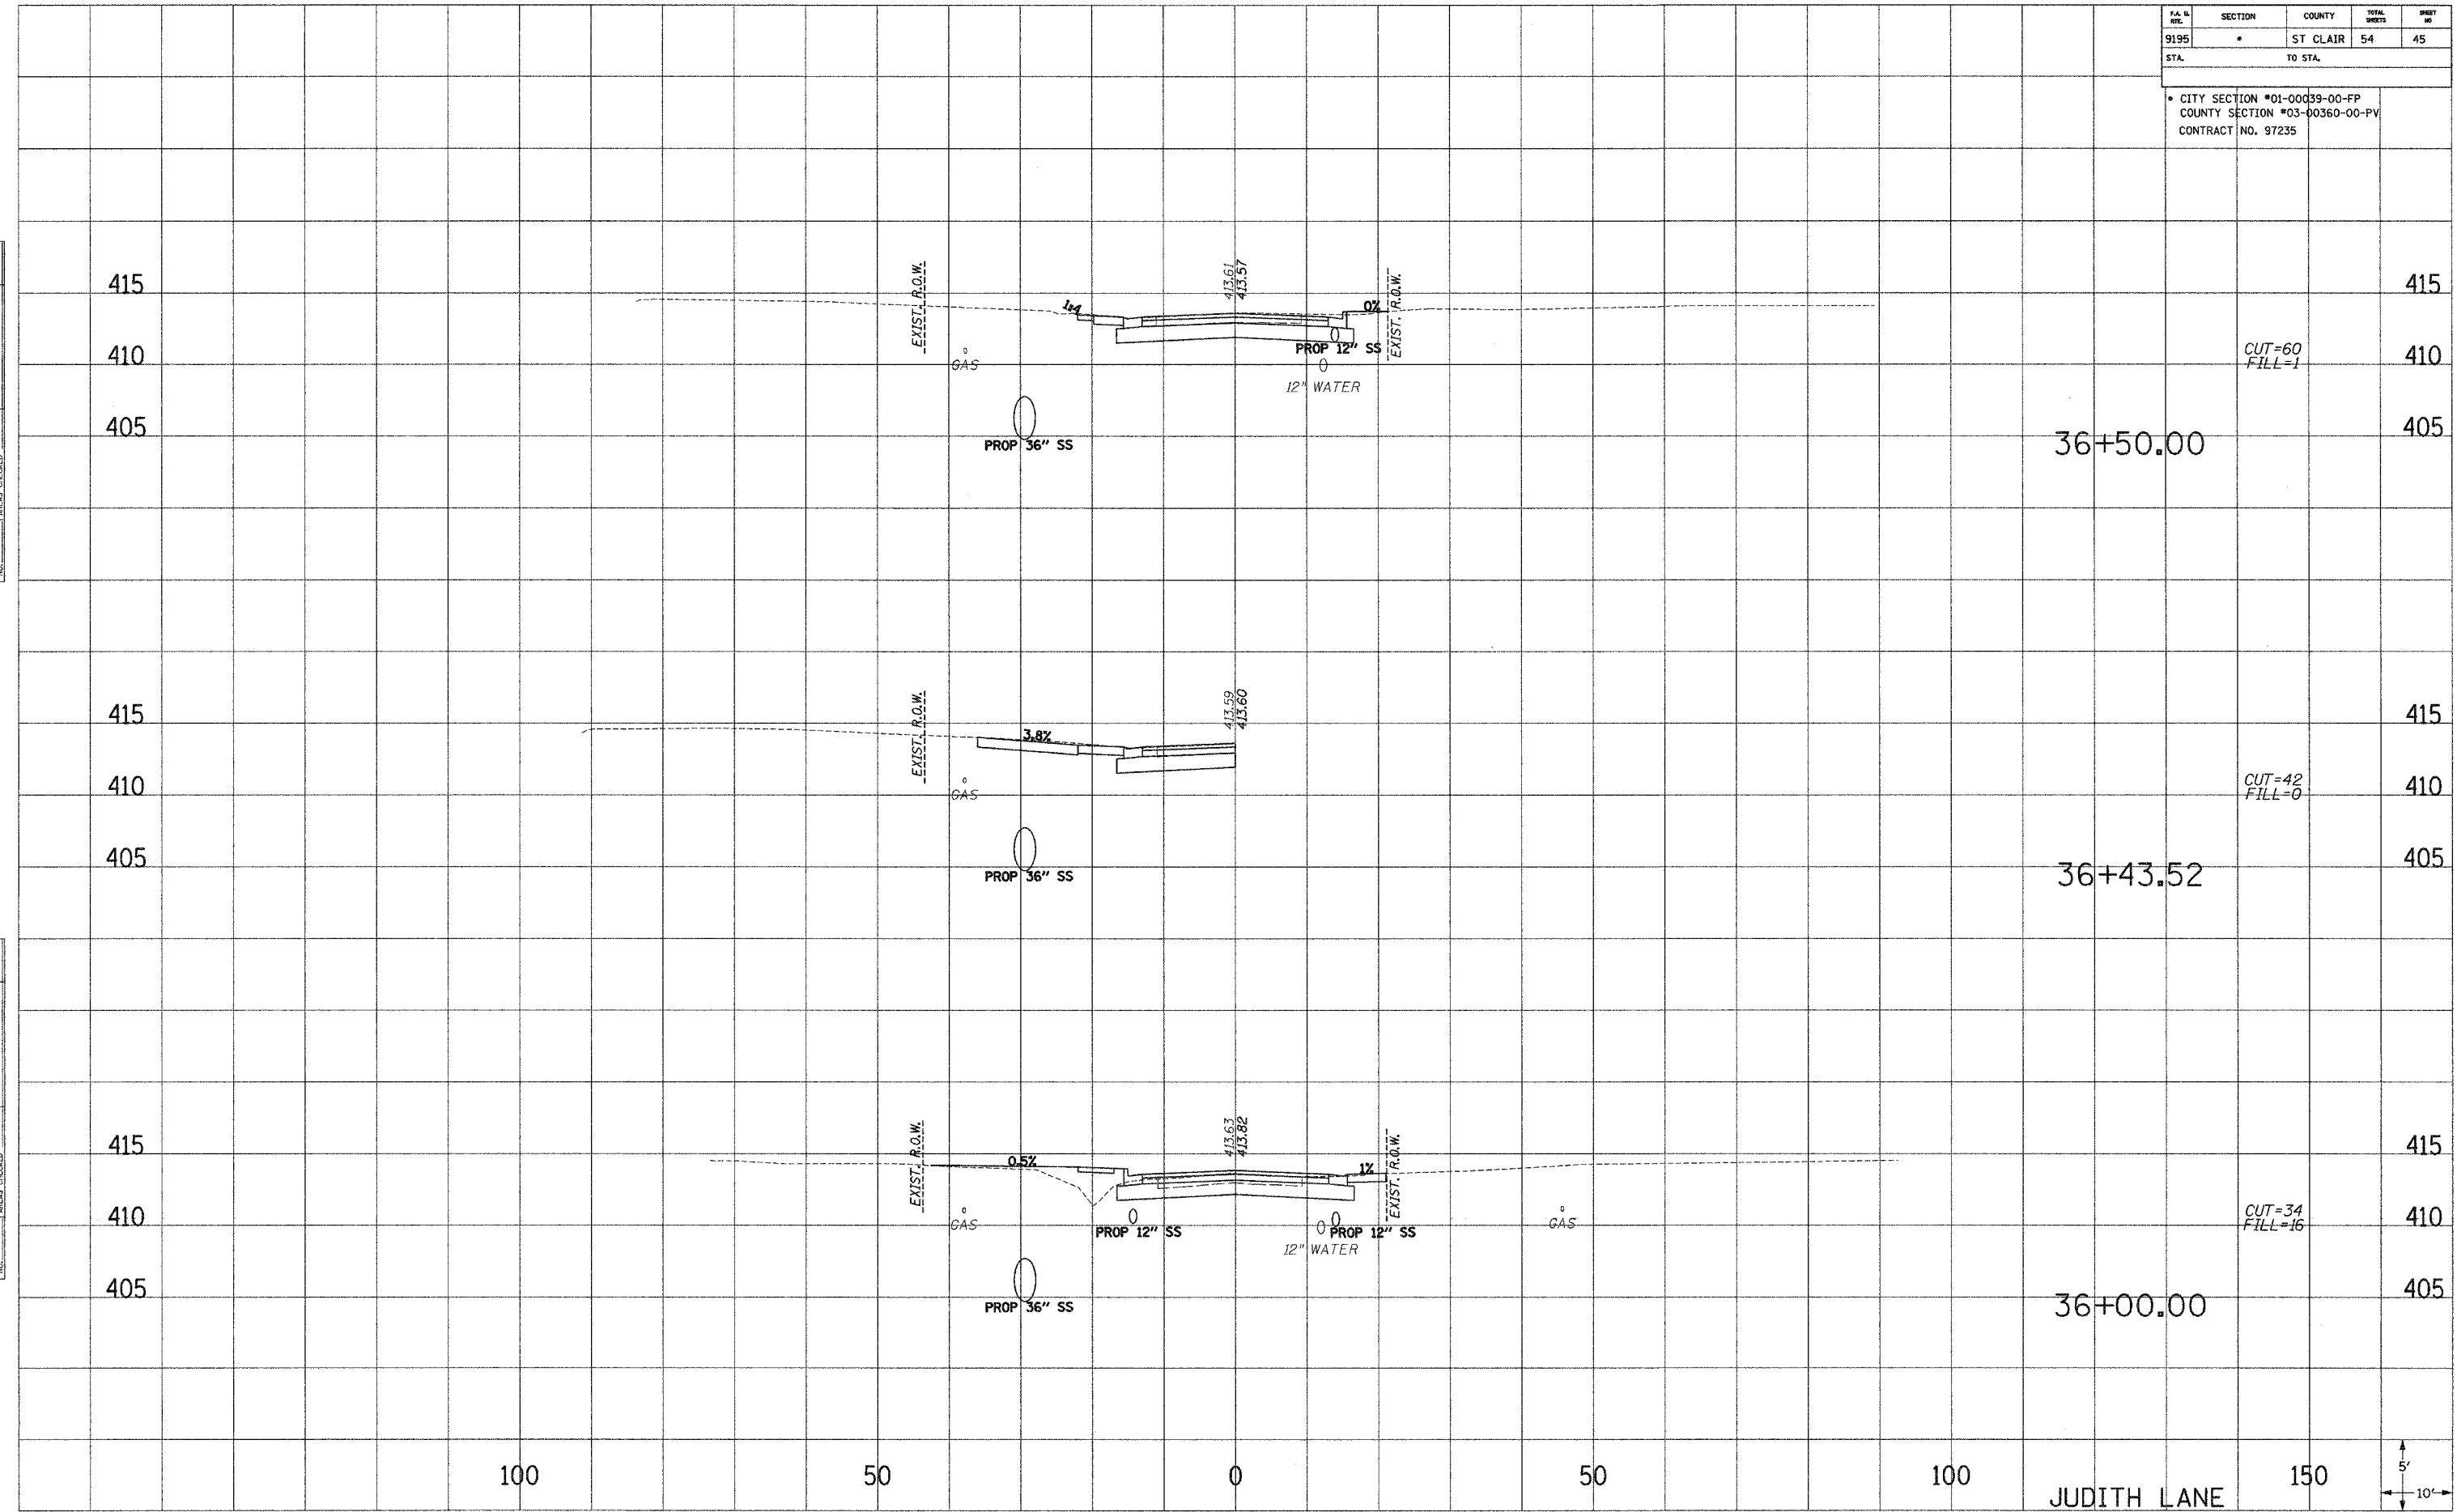

100

50

0

50

100

JUDITH LANE

150

