
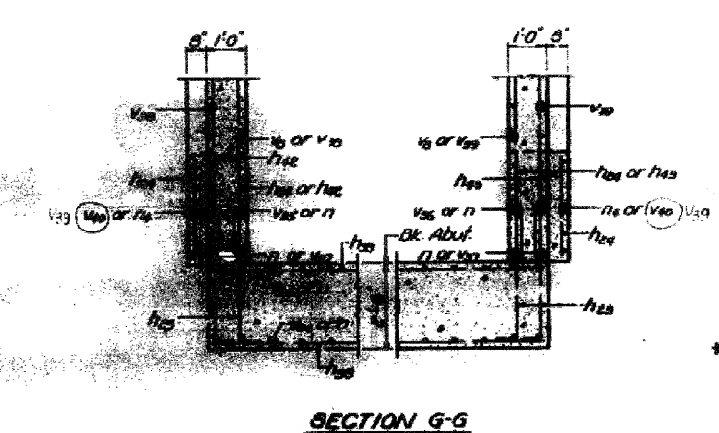
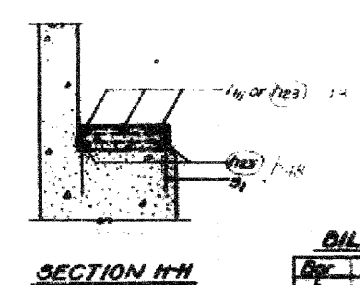
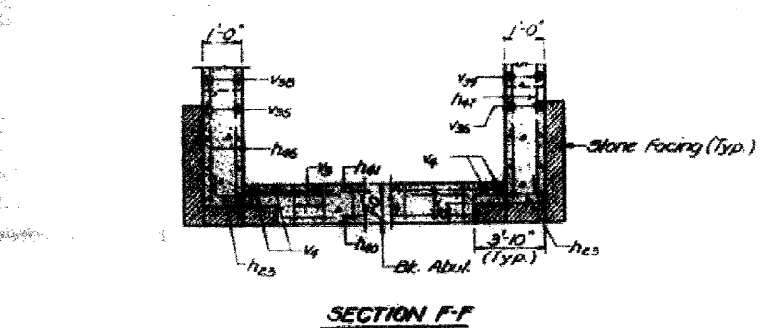


STATE OF ILLINOIS  
DEPARTMENT OF TRANSPORTATION

|             |         |           |              |           |
|-------------|---------|-----------|--------------|-----------|
| PROJECT NO. | SECTION | COUNTY    | TOTAL SHEETS | SHEET NO. |
| 255         | 82-7HB  | ST. CLAIR | 43           | 81        |

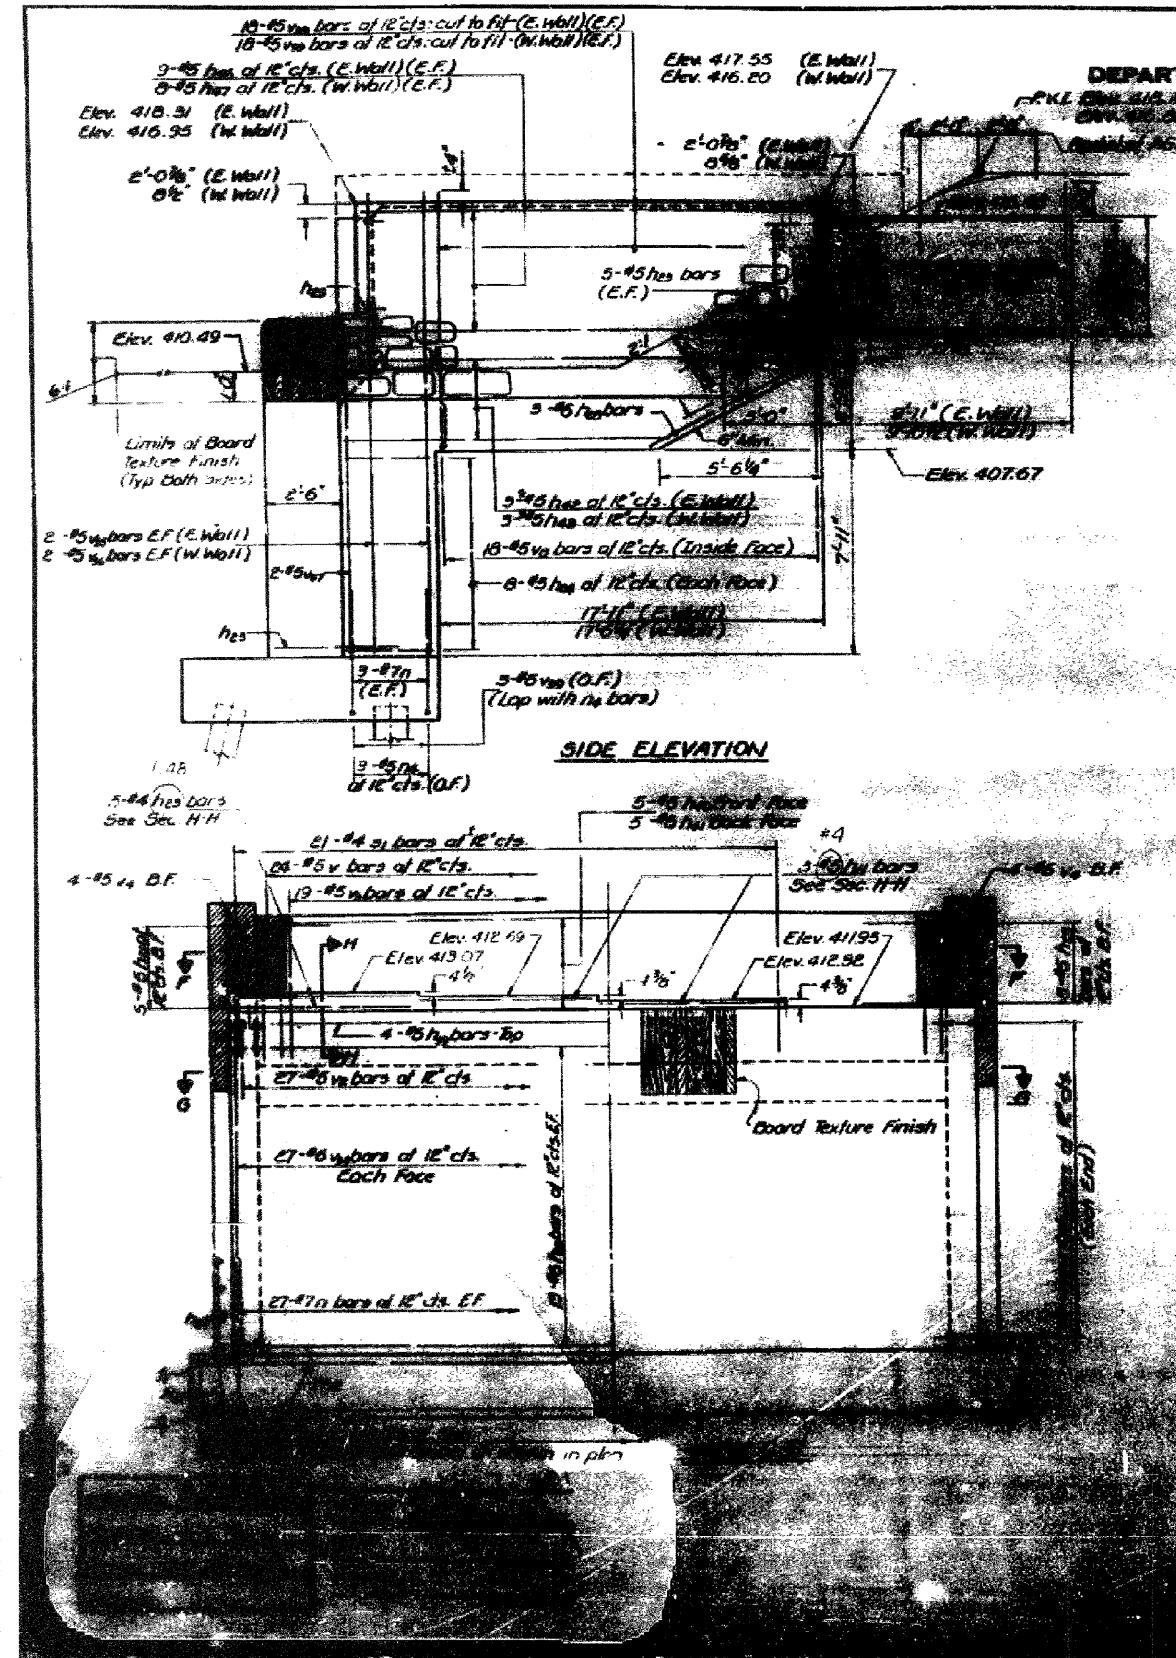

\*FIELD CUTTING  
Order high strength bars.  
Cut to fit on drawing and use  
remainder of bars in other face.

FOR INFORMATION ONLY

|                    |                     |             |            |   |                          |   |                           |                  |                    |              |  |  |
|--------------------|---------------------|-------------|------------|---|--------------------------|---|---------------------------|------------------|--------------------|--------------|--|--|
| FILE NAME: #FILEL# | USER NAME: #USER#   | DESIGNED: - | REVISED: - | STATE OF ILLINOIS<br>DEPARTMENT OF TRANSPORTATION | EXISTING STRUCTURE PLANS | F.A.I. RTE. 255                               | SECTION 82-7HB-1          | COUNTY ST. CLAIR | TOTAL SHEETS 43    | SHEET NO. 43 |  |  |
|                    | PLOT SCALE: #SCALE# | DRAWN: -    | REVISED: - |   |                          | SCALE: NA                                     | SHEET NO. 20 OF 20 SHEETS | STA. TO STA.     | CONTRACT NO. 76C33 |              |  |  |
|                    | PLOT DATE: #DATE#   | CHECKED: -  | REVISED: - |   |                          | FED. ROAD DIST. NO. ILLINOIS FED. AID PROJECT |                           |                  |                    |              |  |  |