



ROUTE	SECTION	COUNTY	TOTAL SHEETS	SHEET NO.
GRCDT	10-00046-00-BT	MASSAC	36	16
PLAN & PROFILE - FROM STA. 957+00 TO STA. 965+70				
FEDERAL PROJECT NO. TE-0009(121)			CONTRACT NO. 99429	

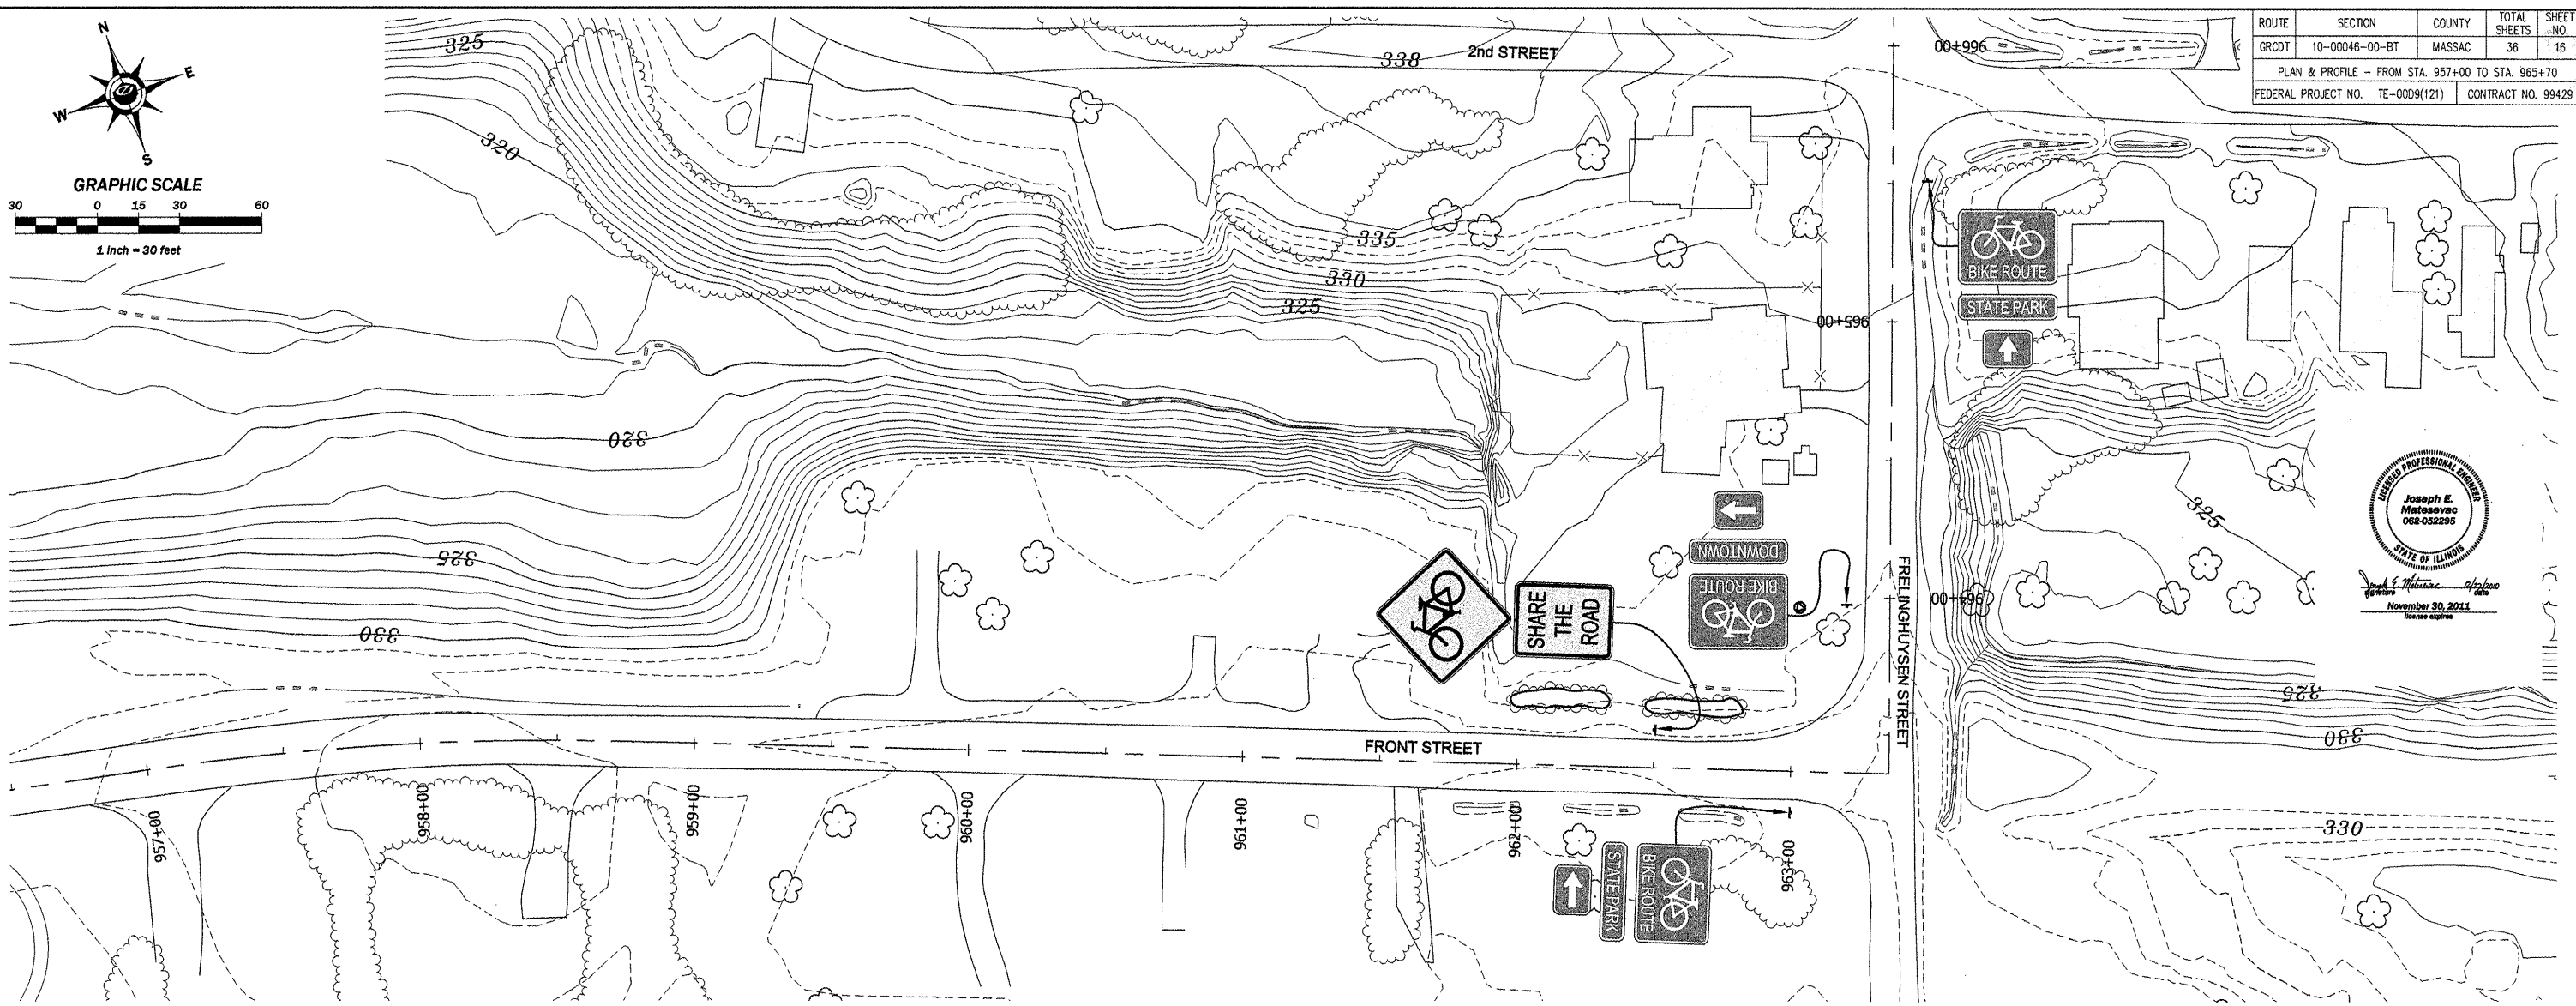

LICENSED PROFESSIONAL ENGINEER
 062-052295
 November 30, 2011
 License expires

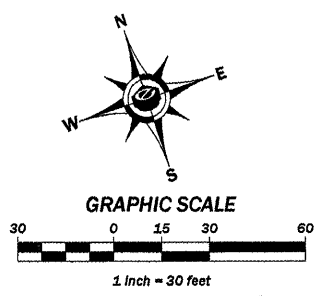