


RTE	SECTION	COUNTY	TOTAL SHEETS	SHEET NO
344	(46-1S&47)WRS-2	LAKE	234	36
STA.	343+59.42	TO STA.	1119+50	
FED. ROAD DIST. NO. 7	ILLINOIS	FED. AID PROJECT		
CONTRACT NO. 60956				

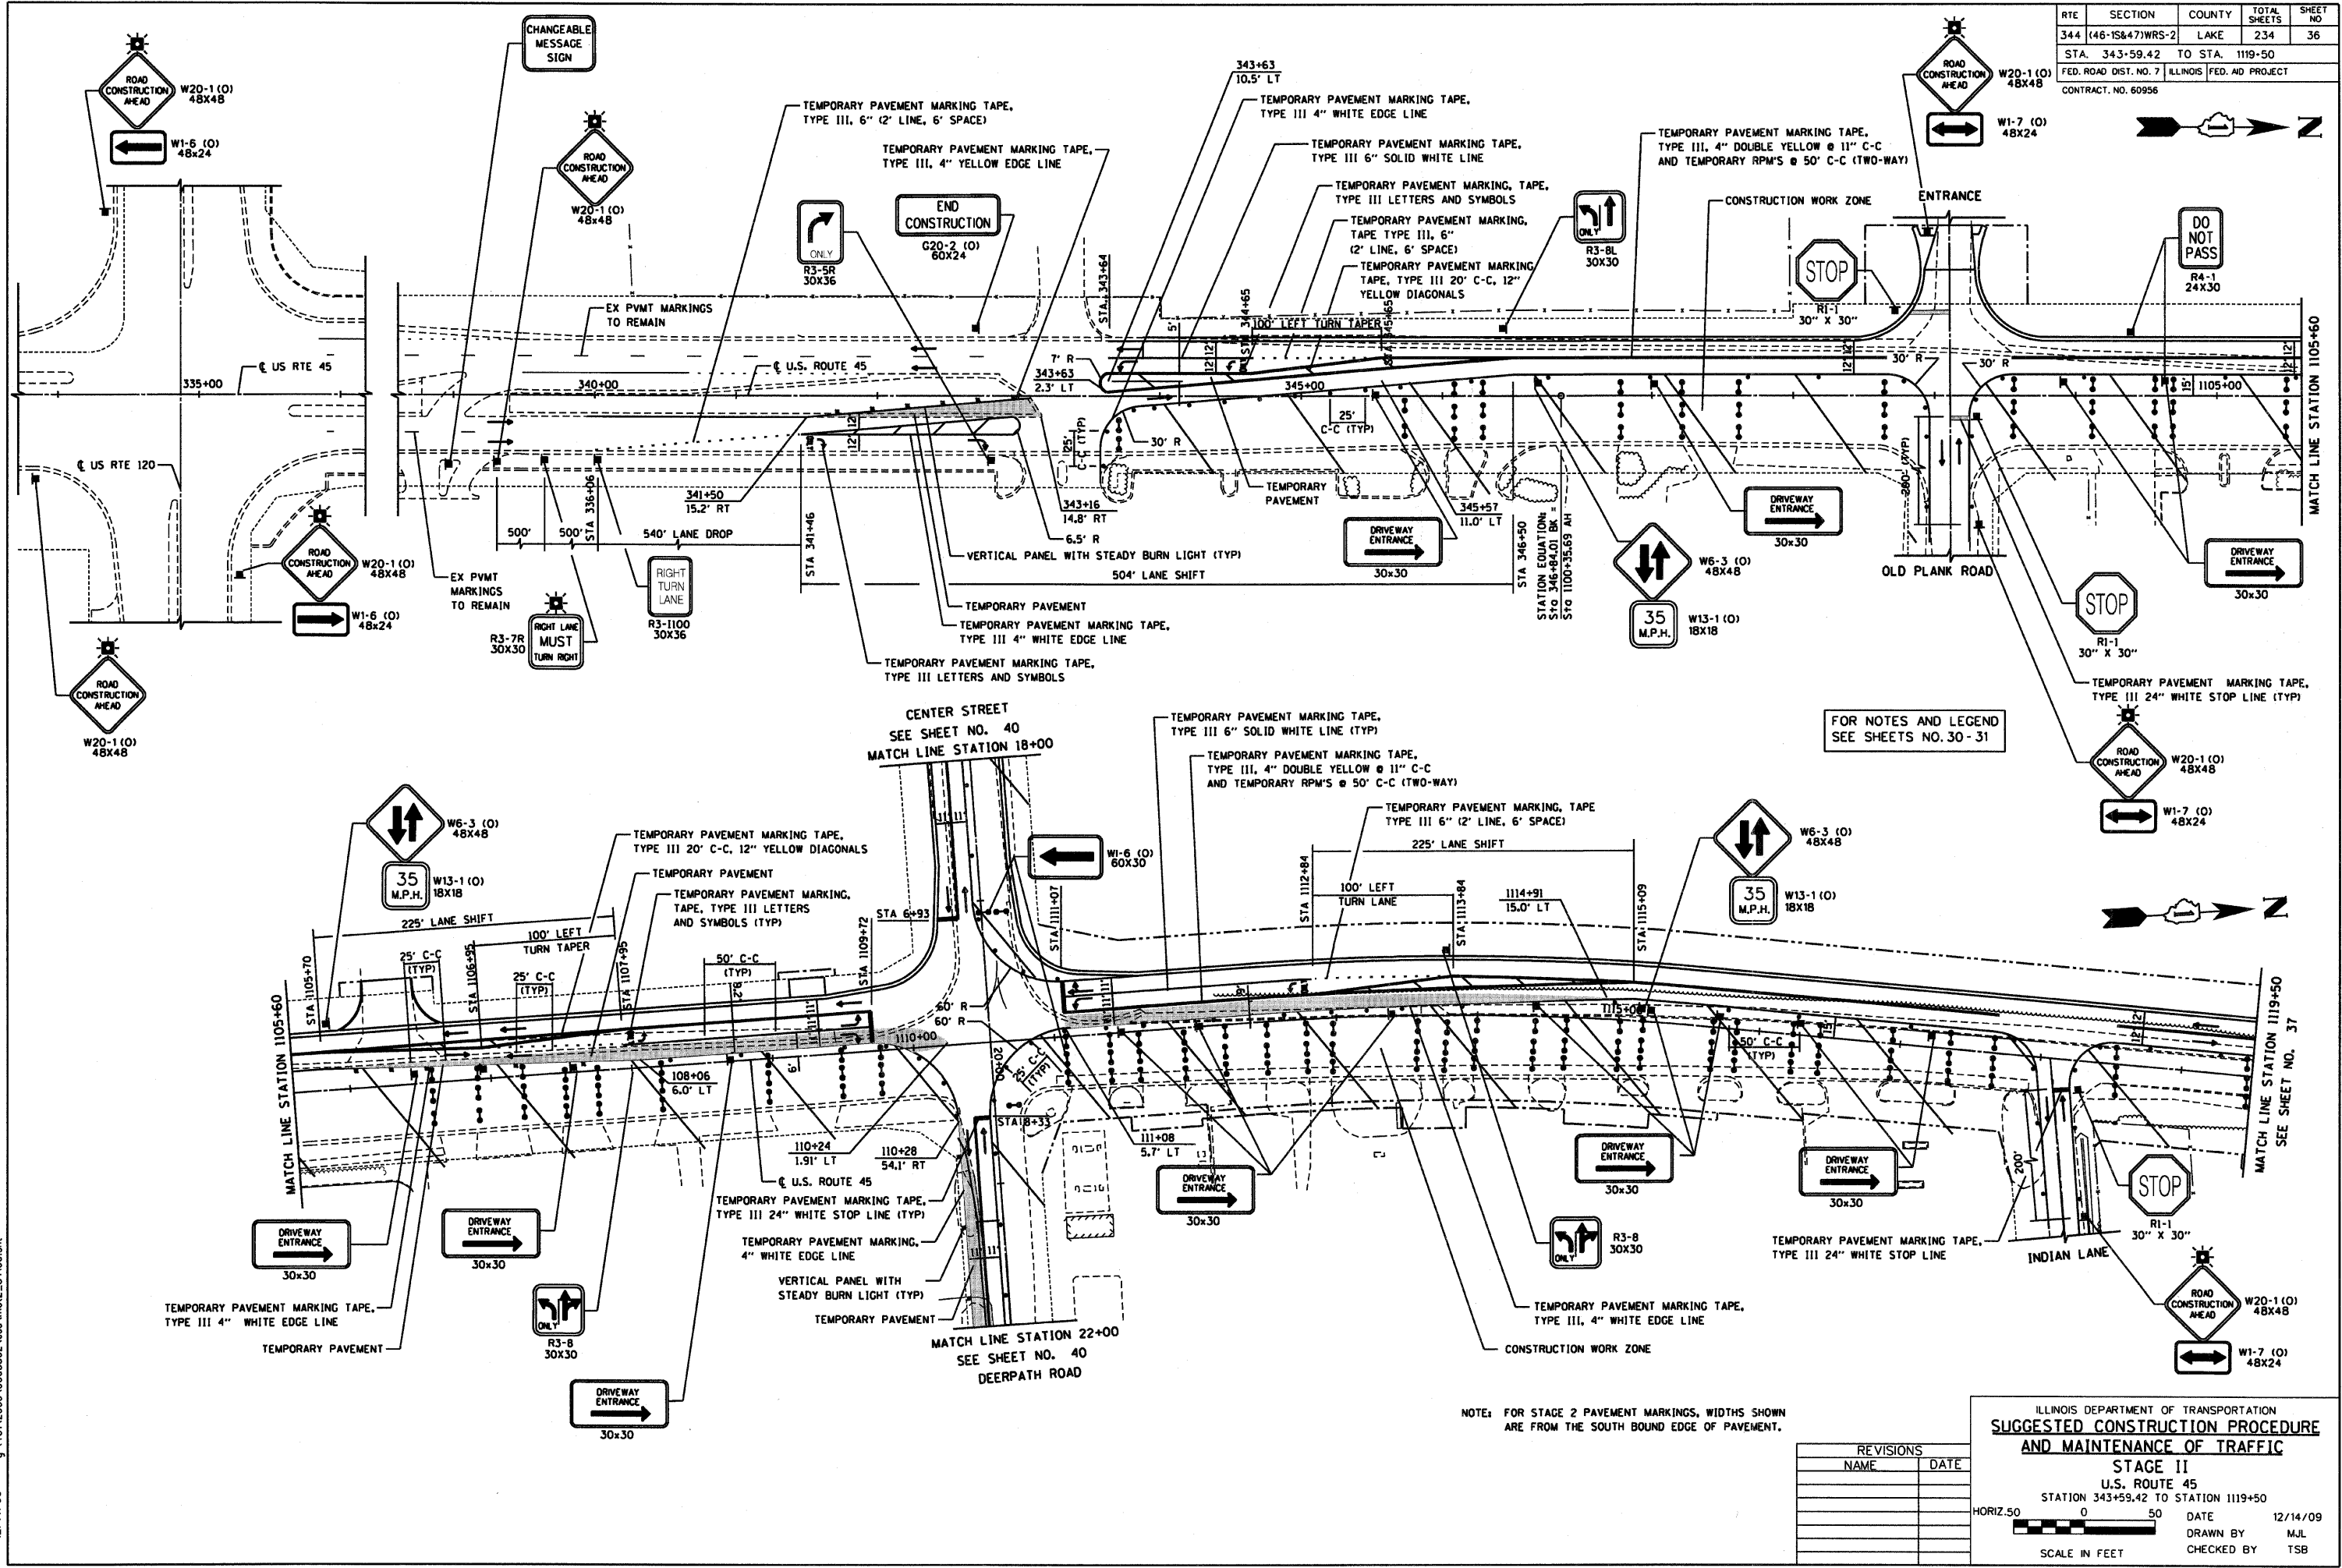

FOR NOTES AND LEGEND
SEE SHEETS NO. 30 - 31

NOTE: FOR STAGE 2 PAVEMENT MARKINGS, WIDTHS SHOWN ARE FROM THE SOUTH BOUND EDGE OF PAVEMENT.

REVISIONS	
NAME	DATE

ILLINOIS DEPARTMENT OF TRANSPORTATION
**SUGGESTED CONSTRUCTION PROCEDURE
 AND MAINTENANCE OF TRAFFIC**
 STAGE II
 U.S. ROUTE 45
 STATION 343+59.42 TO STATION 1119+50

HORIZ. 50 0 50 DATE 12/14/09
 SCALE IN FEET DRAWN BY M.J.L.
 CHECKED BY T.S.B.



12/14/09 - g:\401\2000\0005302\cadd\mol2_34100.sht