

MATCH LINE STA. 97+72.57 SEE SHEET NO. 150 FOR CONTINUATION  
WASHINGTON STREET

RTE	SECTION	COUNTY	TOTAL SHEETS	SHEET NO
344	(46-15&47)WRS-2	LAKE	234	149
STA.		TO STA.		
FED. ROAD DIST. NO. 7		ILLINOIS FED. AID PROJECT		
CONTRACT NO. 60956				


THE TRAFFIC SIGNAL CONTROL EQUIPMENT FOR THIS PROJECT SHALL BE "EAGLE" TO MATCH THE EXISTING ADJACENT SYSTEM.



(A)

U-TURN  
YIELD  
TO  
RIGHT  
TURN

R10-16  
30" x 36"  
4 REQUIRED  
(PAID FOR AS SIGN  
PANEL -TYPE 1)

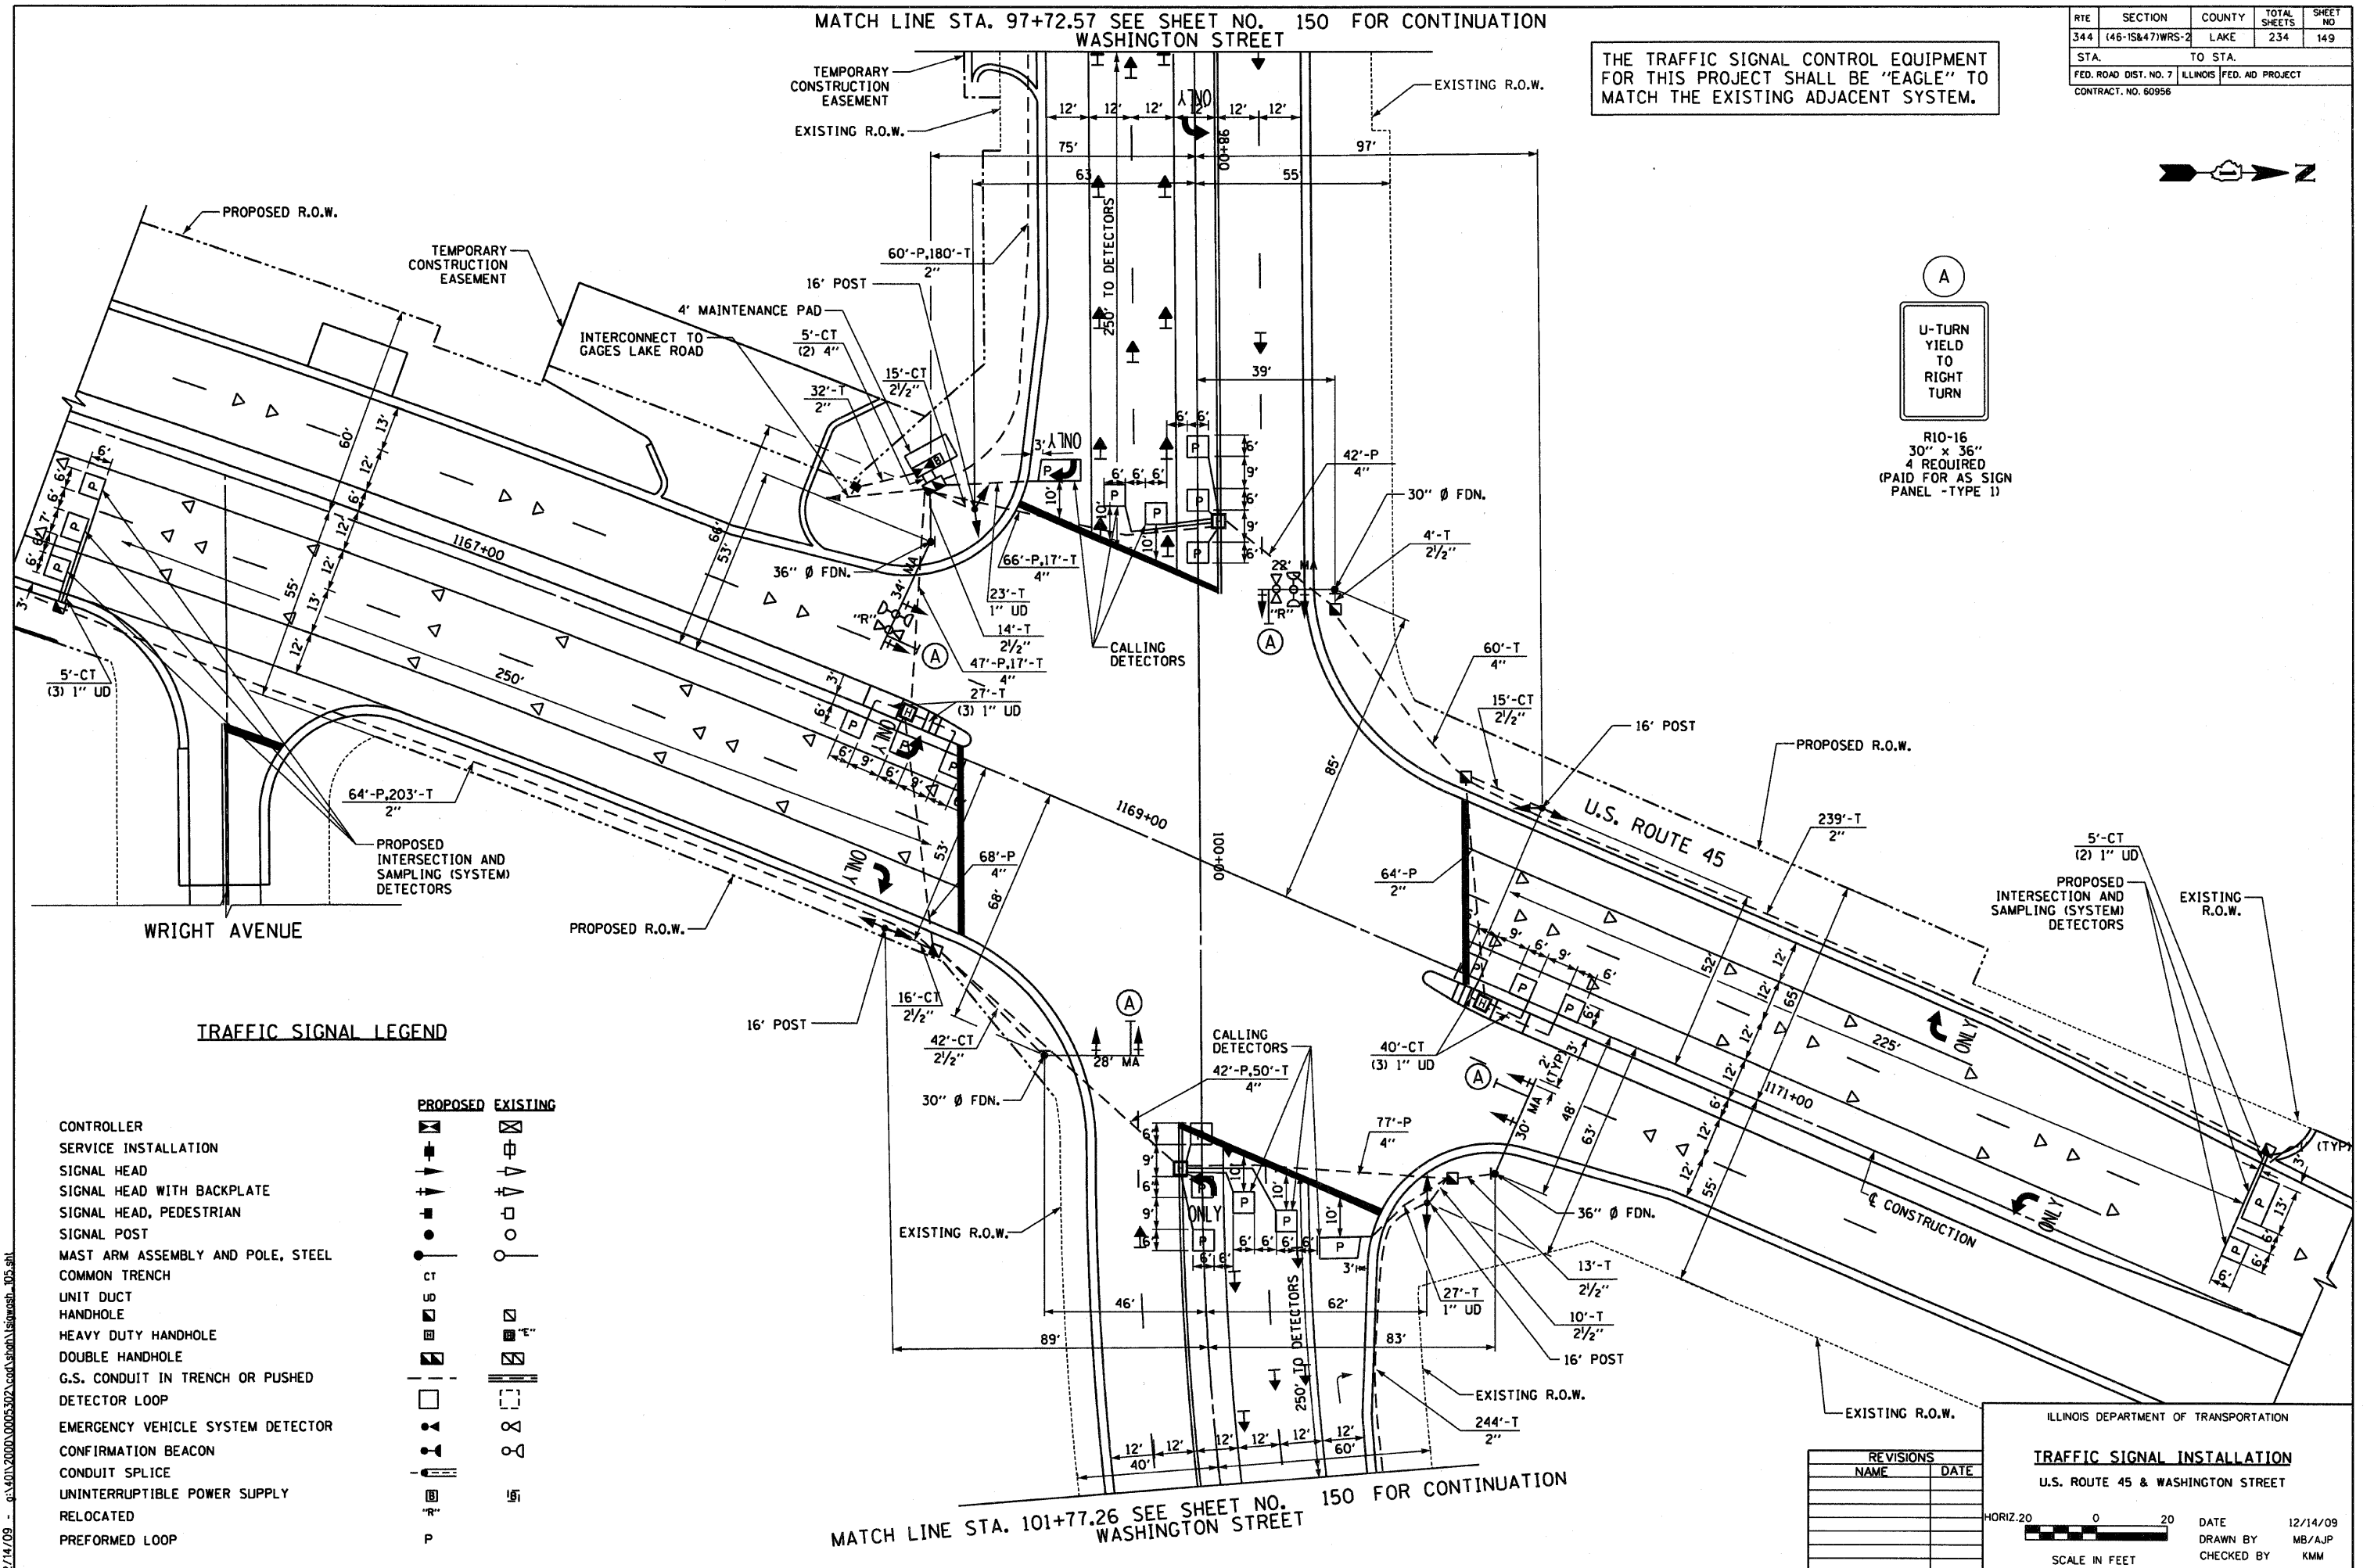

**TRAFFIC SIGNAL LEGEND**

PROPOSED	EXISTING

REVISIONS	
NAME	DATE

ILLINOIS DEPARTMENT OF TRANSPORTATION

**TRAFFIC SIGNAL INSTALLATION**

U.S. ROUTE 45 & WASHINGTON STREET

HORIZ: 20 0 20

SCALE IN FEET

DATE 12/14/09  
DRAWN BY MB/AJP  
CHECKED BY KMM

MATCH LINE STA. 101+77.26 SEE SHEET NO. 150 FOR CONTINUATION  
WASHINGTON STREET



12/14/09 4:40:20 PM 0005302.ctb \\sib01\lsh\worksh\_005.dwg