


DATE	
BY	
FINAL SURVEY	
SURVEYED	
PLOTTED	
NOTE BOOK	
AREAS CHECKED	
NO.	

DATE	
BY	
ORIGINAL SURVEY	
SURVEYED	
PLOTTED	
NOTE BOOK	
AREAS CHECKED	
NO.	

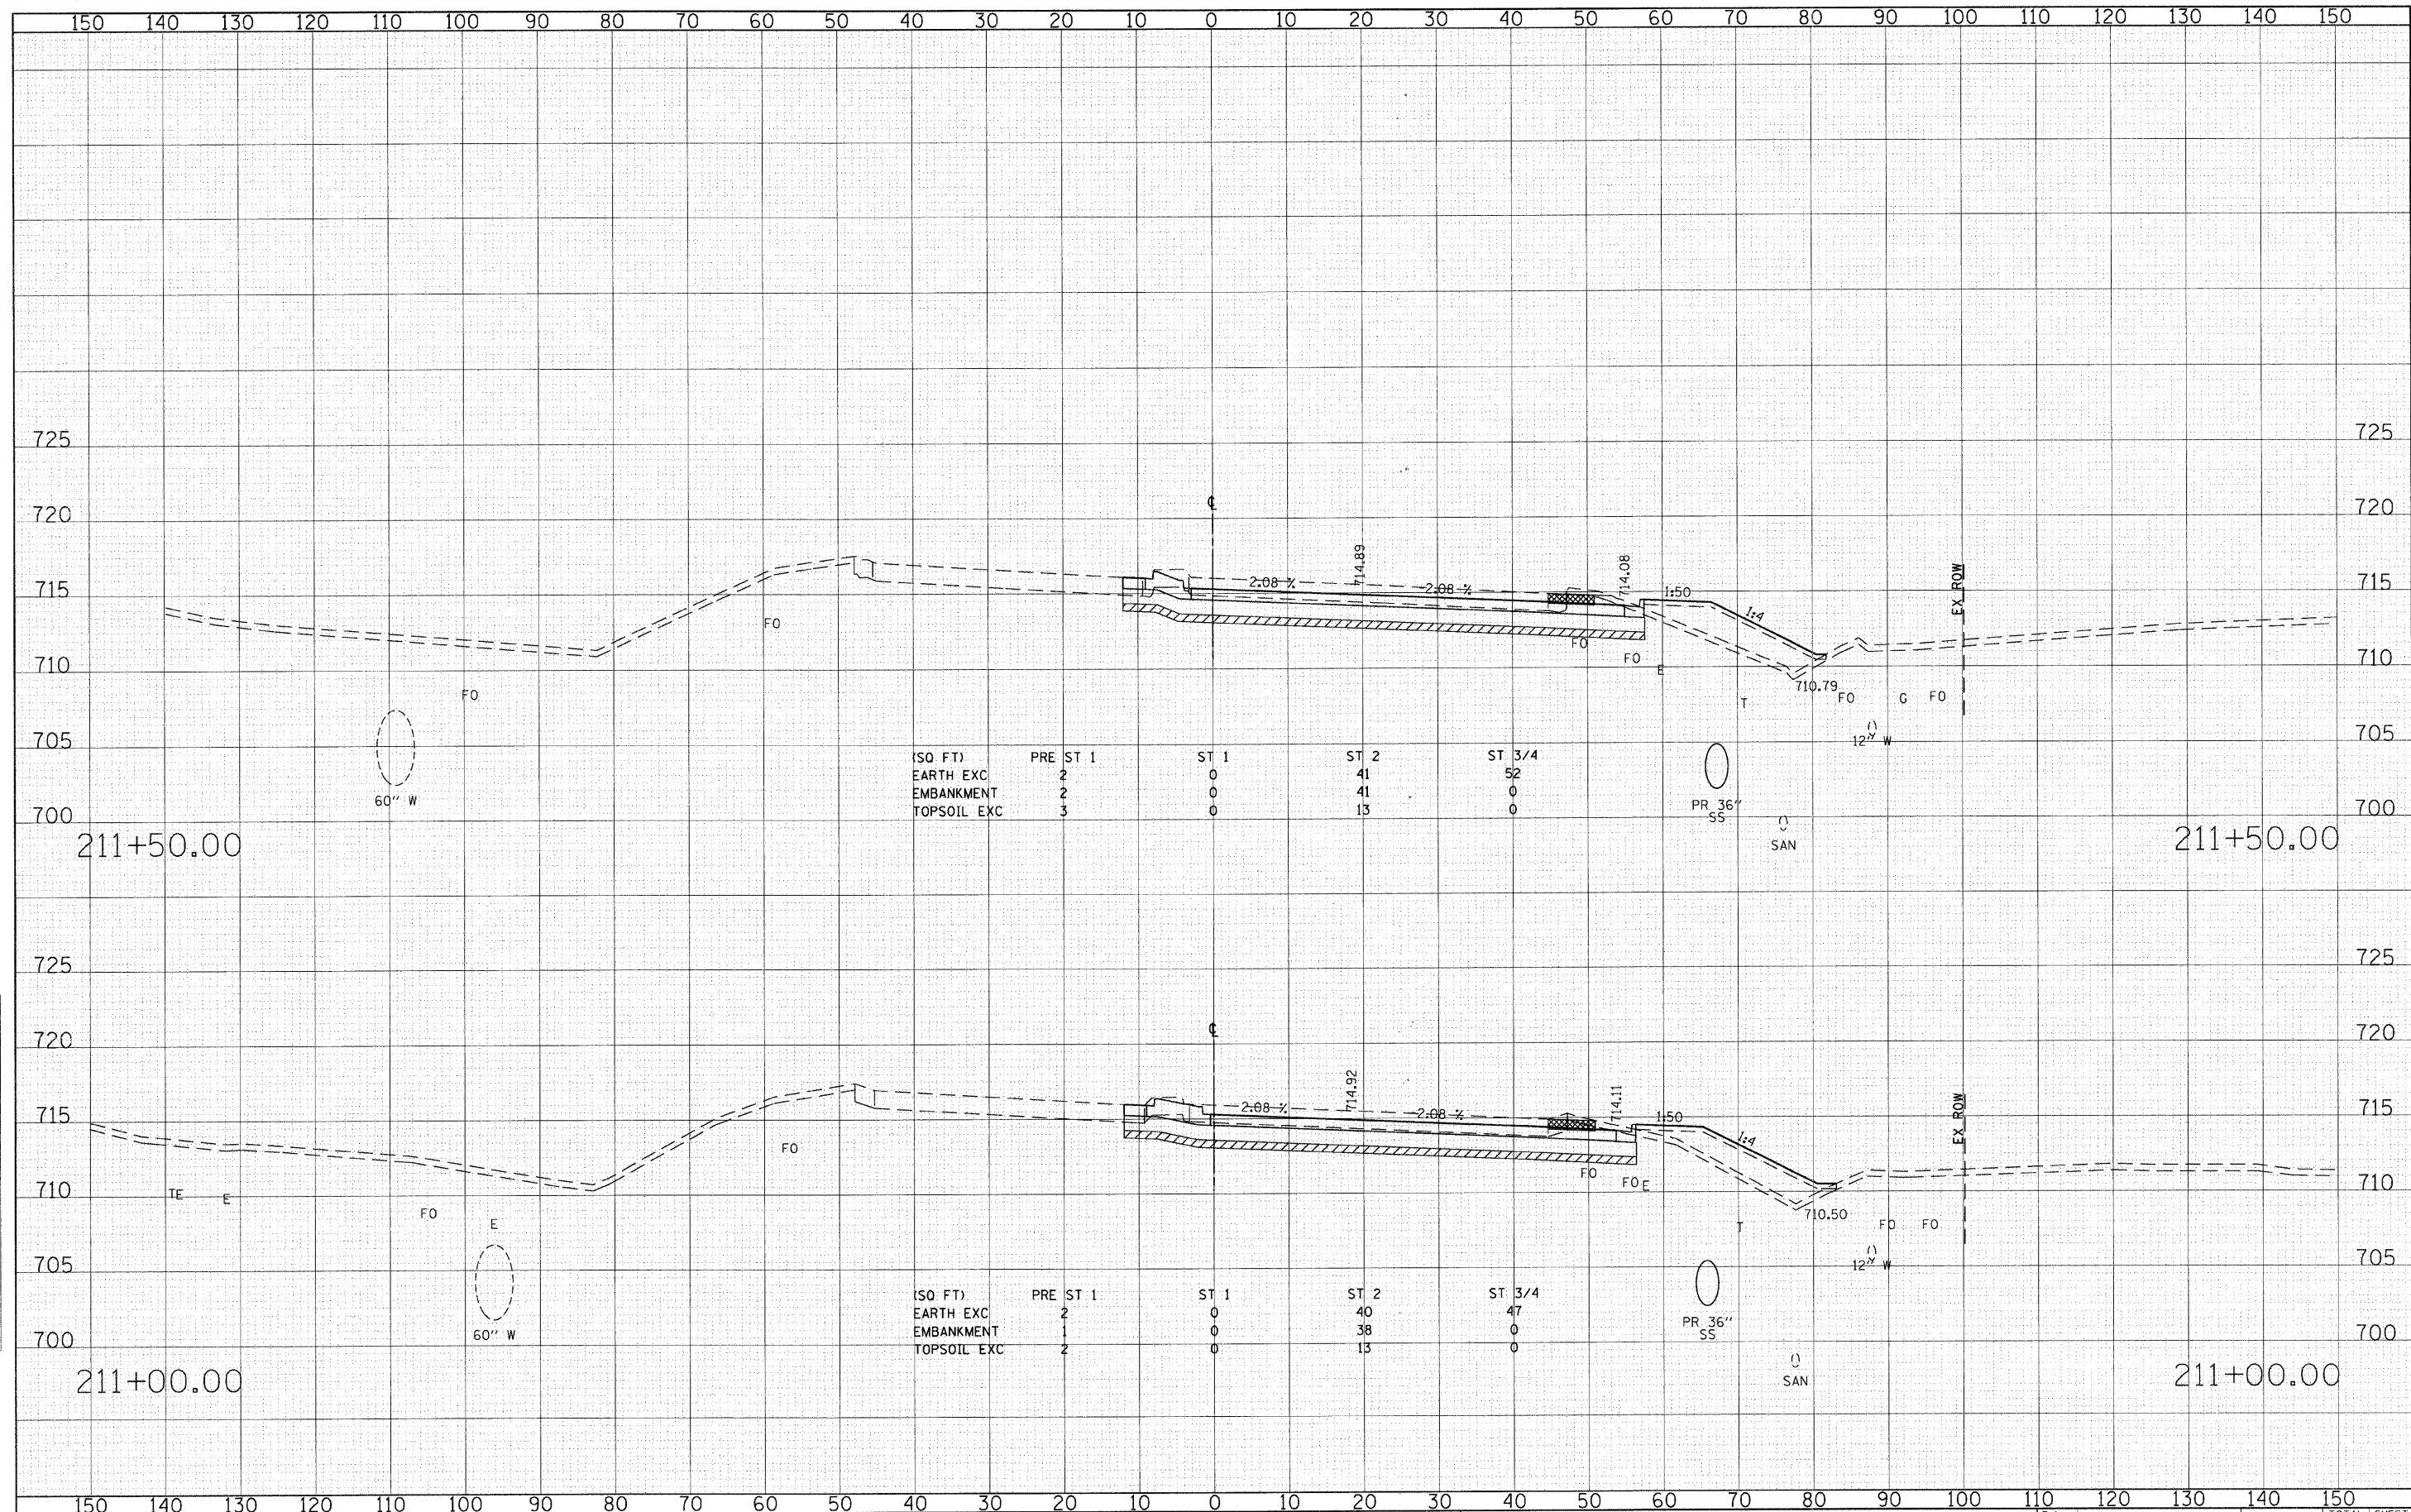

(SQ FT)	PRE	ST 1	ST 1	ST 2	ST 3/4
EARTH EXC	2	0	0	41	52
EMBANKMENT	2	0	0	41	0
TOPSOIL EXC	3	0	0	13	0

(SQ FT)	PRE	ST 1	ST 1	ST 2	ST 3/4
EARTH EXC	2	0	0	40	47
EMBANKMENT	1	0	0	38	0
TOPSOIL EXC	2	0	0	13	0