


FINAL SURVEY	DATE
SURVEYED	BY
PLOTTED	
NOTE BOOK	
AREAS CHECKED	
NO.	

ORIGINAL SURVEY	DATE
SURVEYED	BY
PLOTTED	
NOTE BOOK	
AREAS CHECKED	
NO.	

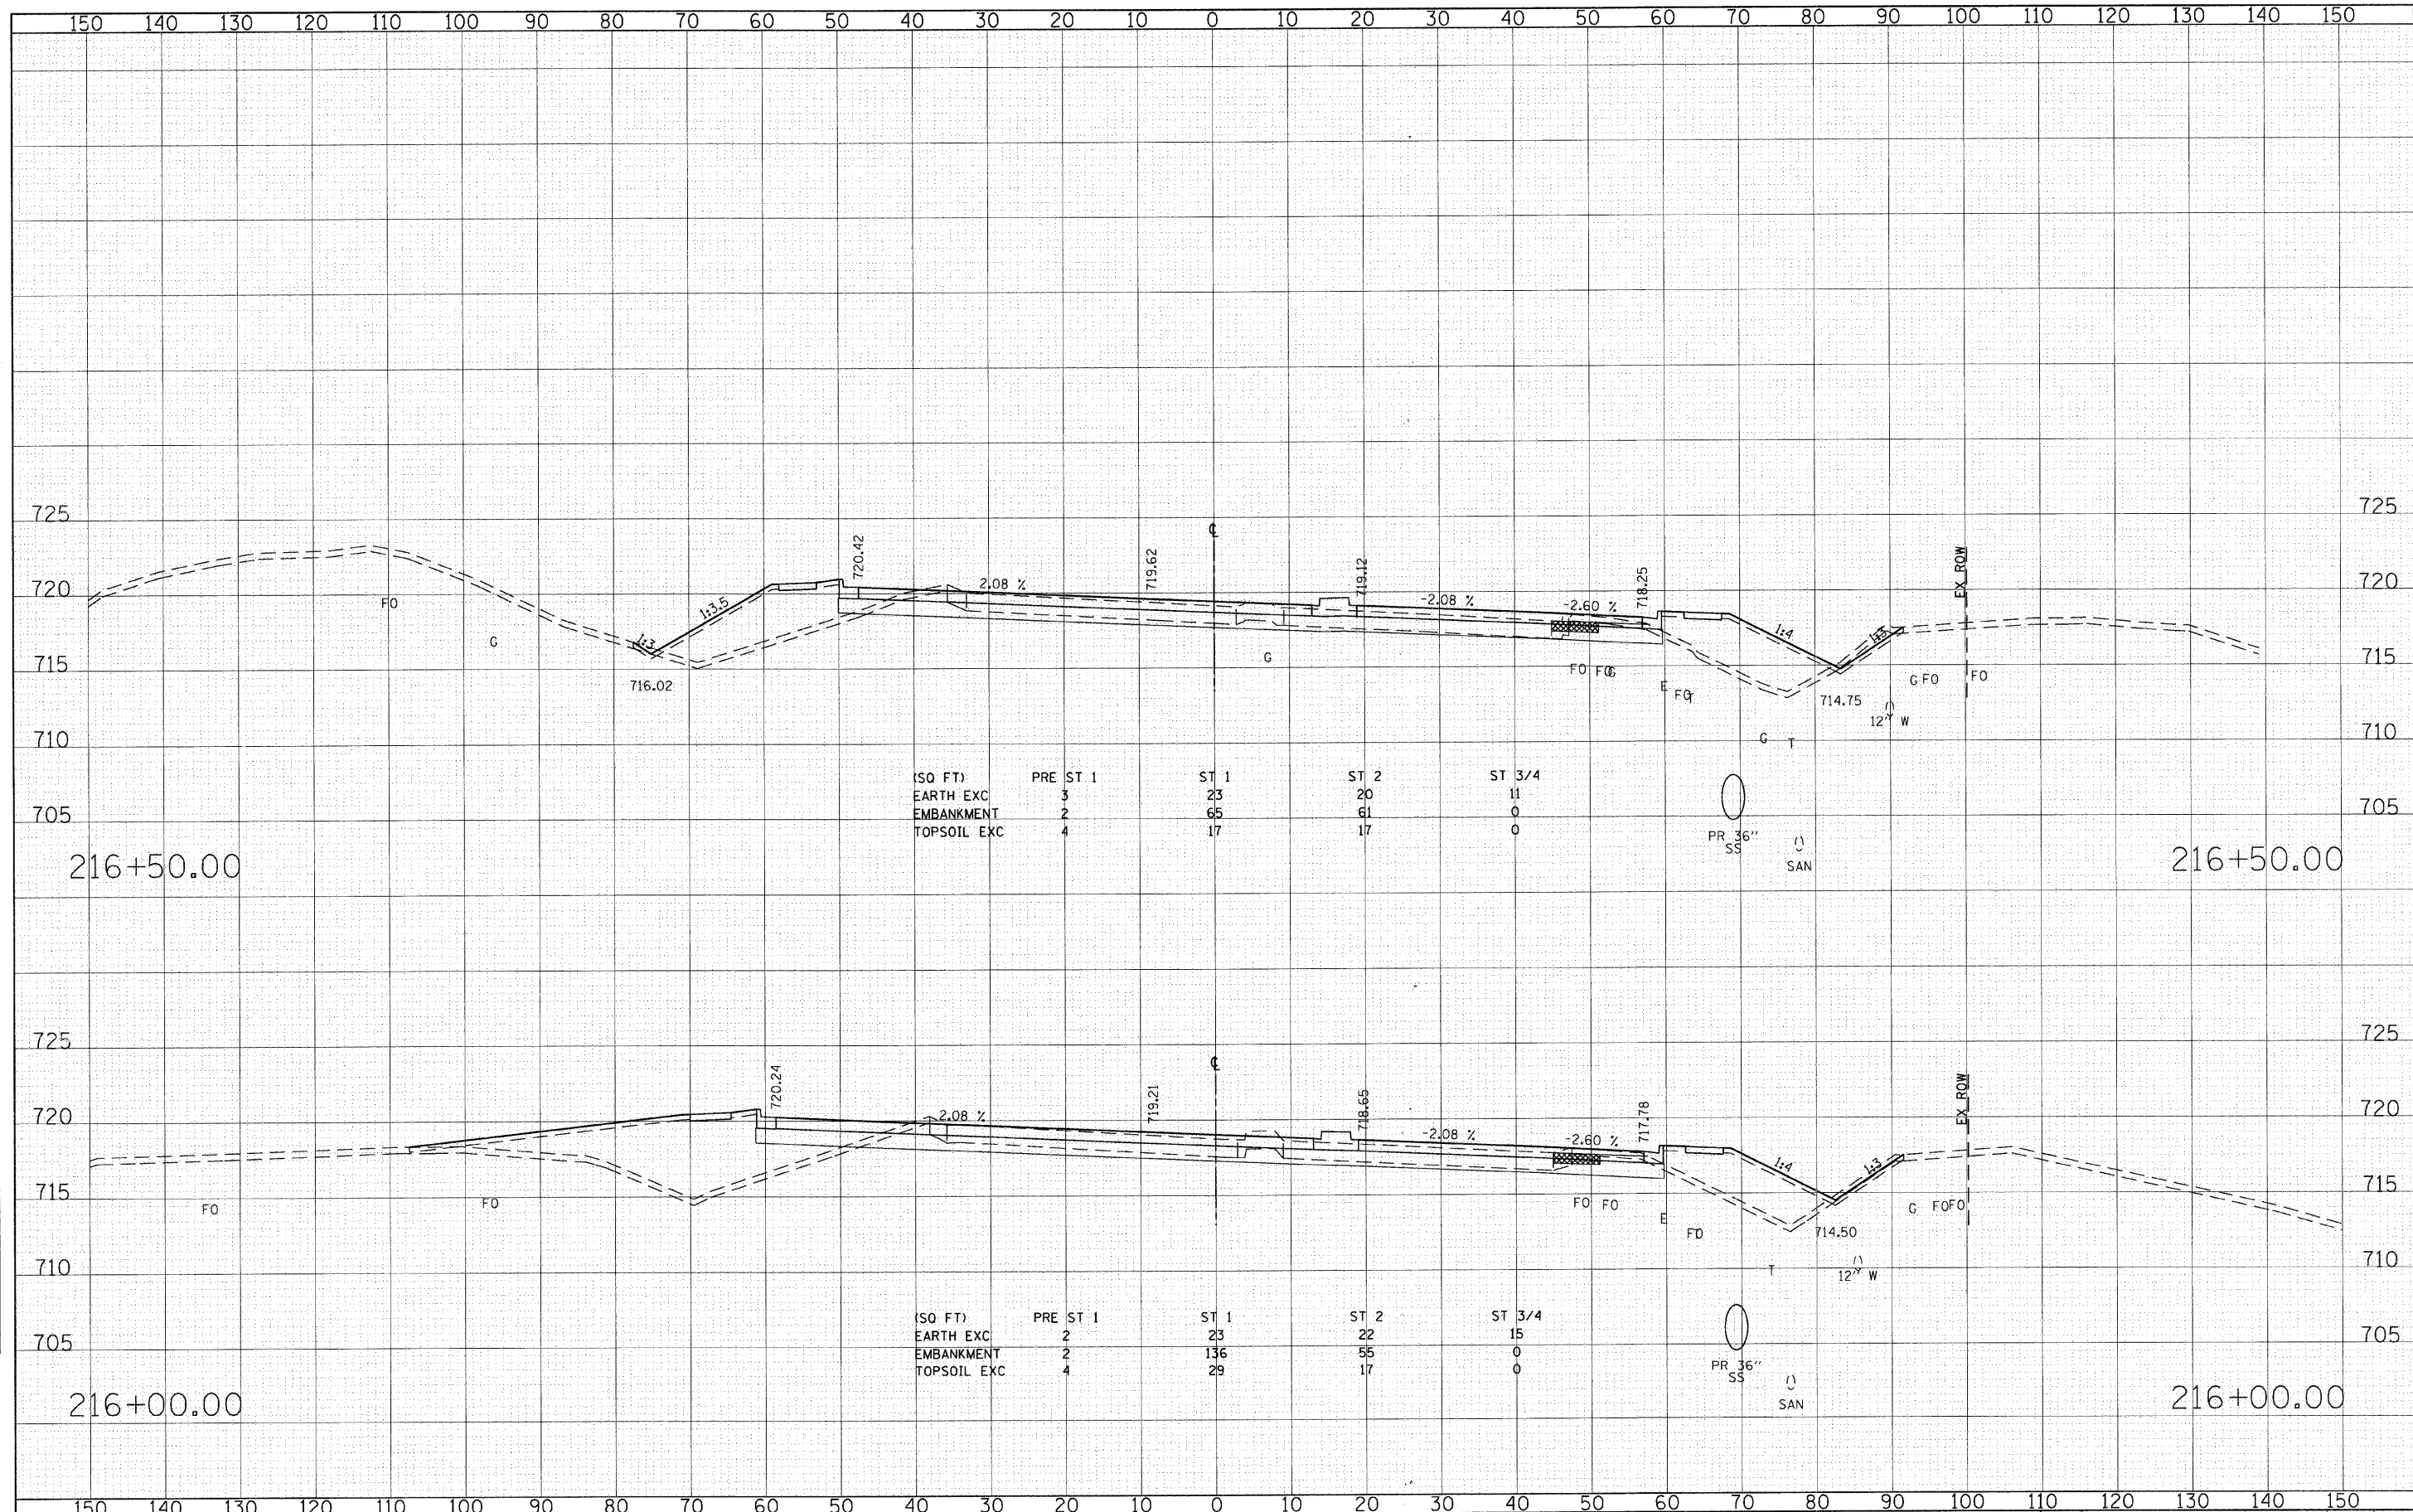

(SQ FT)	PRE	ST 1	ST 1	ST 2	ST 3/4
EARTH EXC	5	23	23	20	11
EMBANKMENT	2	65	61	0	0
TOPSOIL EXC	4	17	17	0	0

(SQ FT)	PRE	ST 1	ST 1	ST 2	ST 3/4
EARTH EXC	2	23	23	22	15
EMBANKMENT	2	136	55	0	0
TOPSOIL EXC	4	29	17	0	0