


FINAL SURVEY	DATE
SURVEY	BY
NOTE BOOK	
TEMPLATE	
AREAS	
AREAS CHECKED	

ORIGINAL SURVEY	DATE
SURVEY	BY
NOTE BOOK	
TEMPLATE	
AREAS	
AREAS CHECKED	

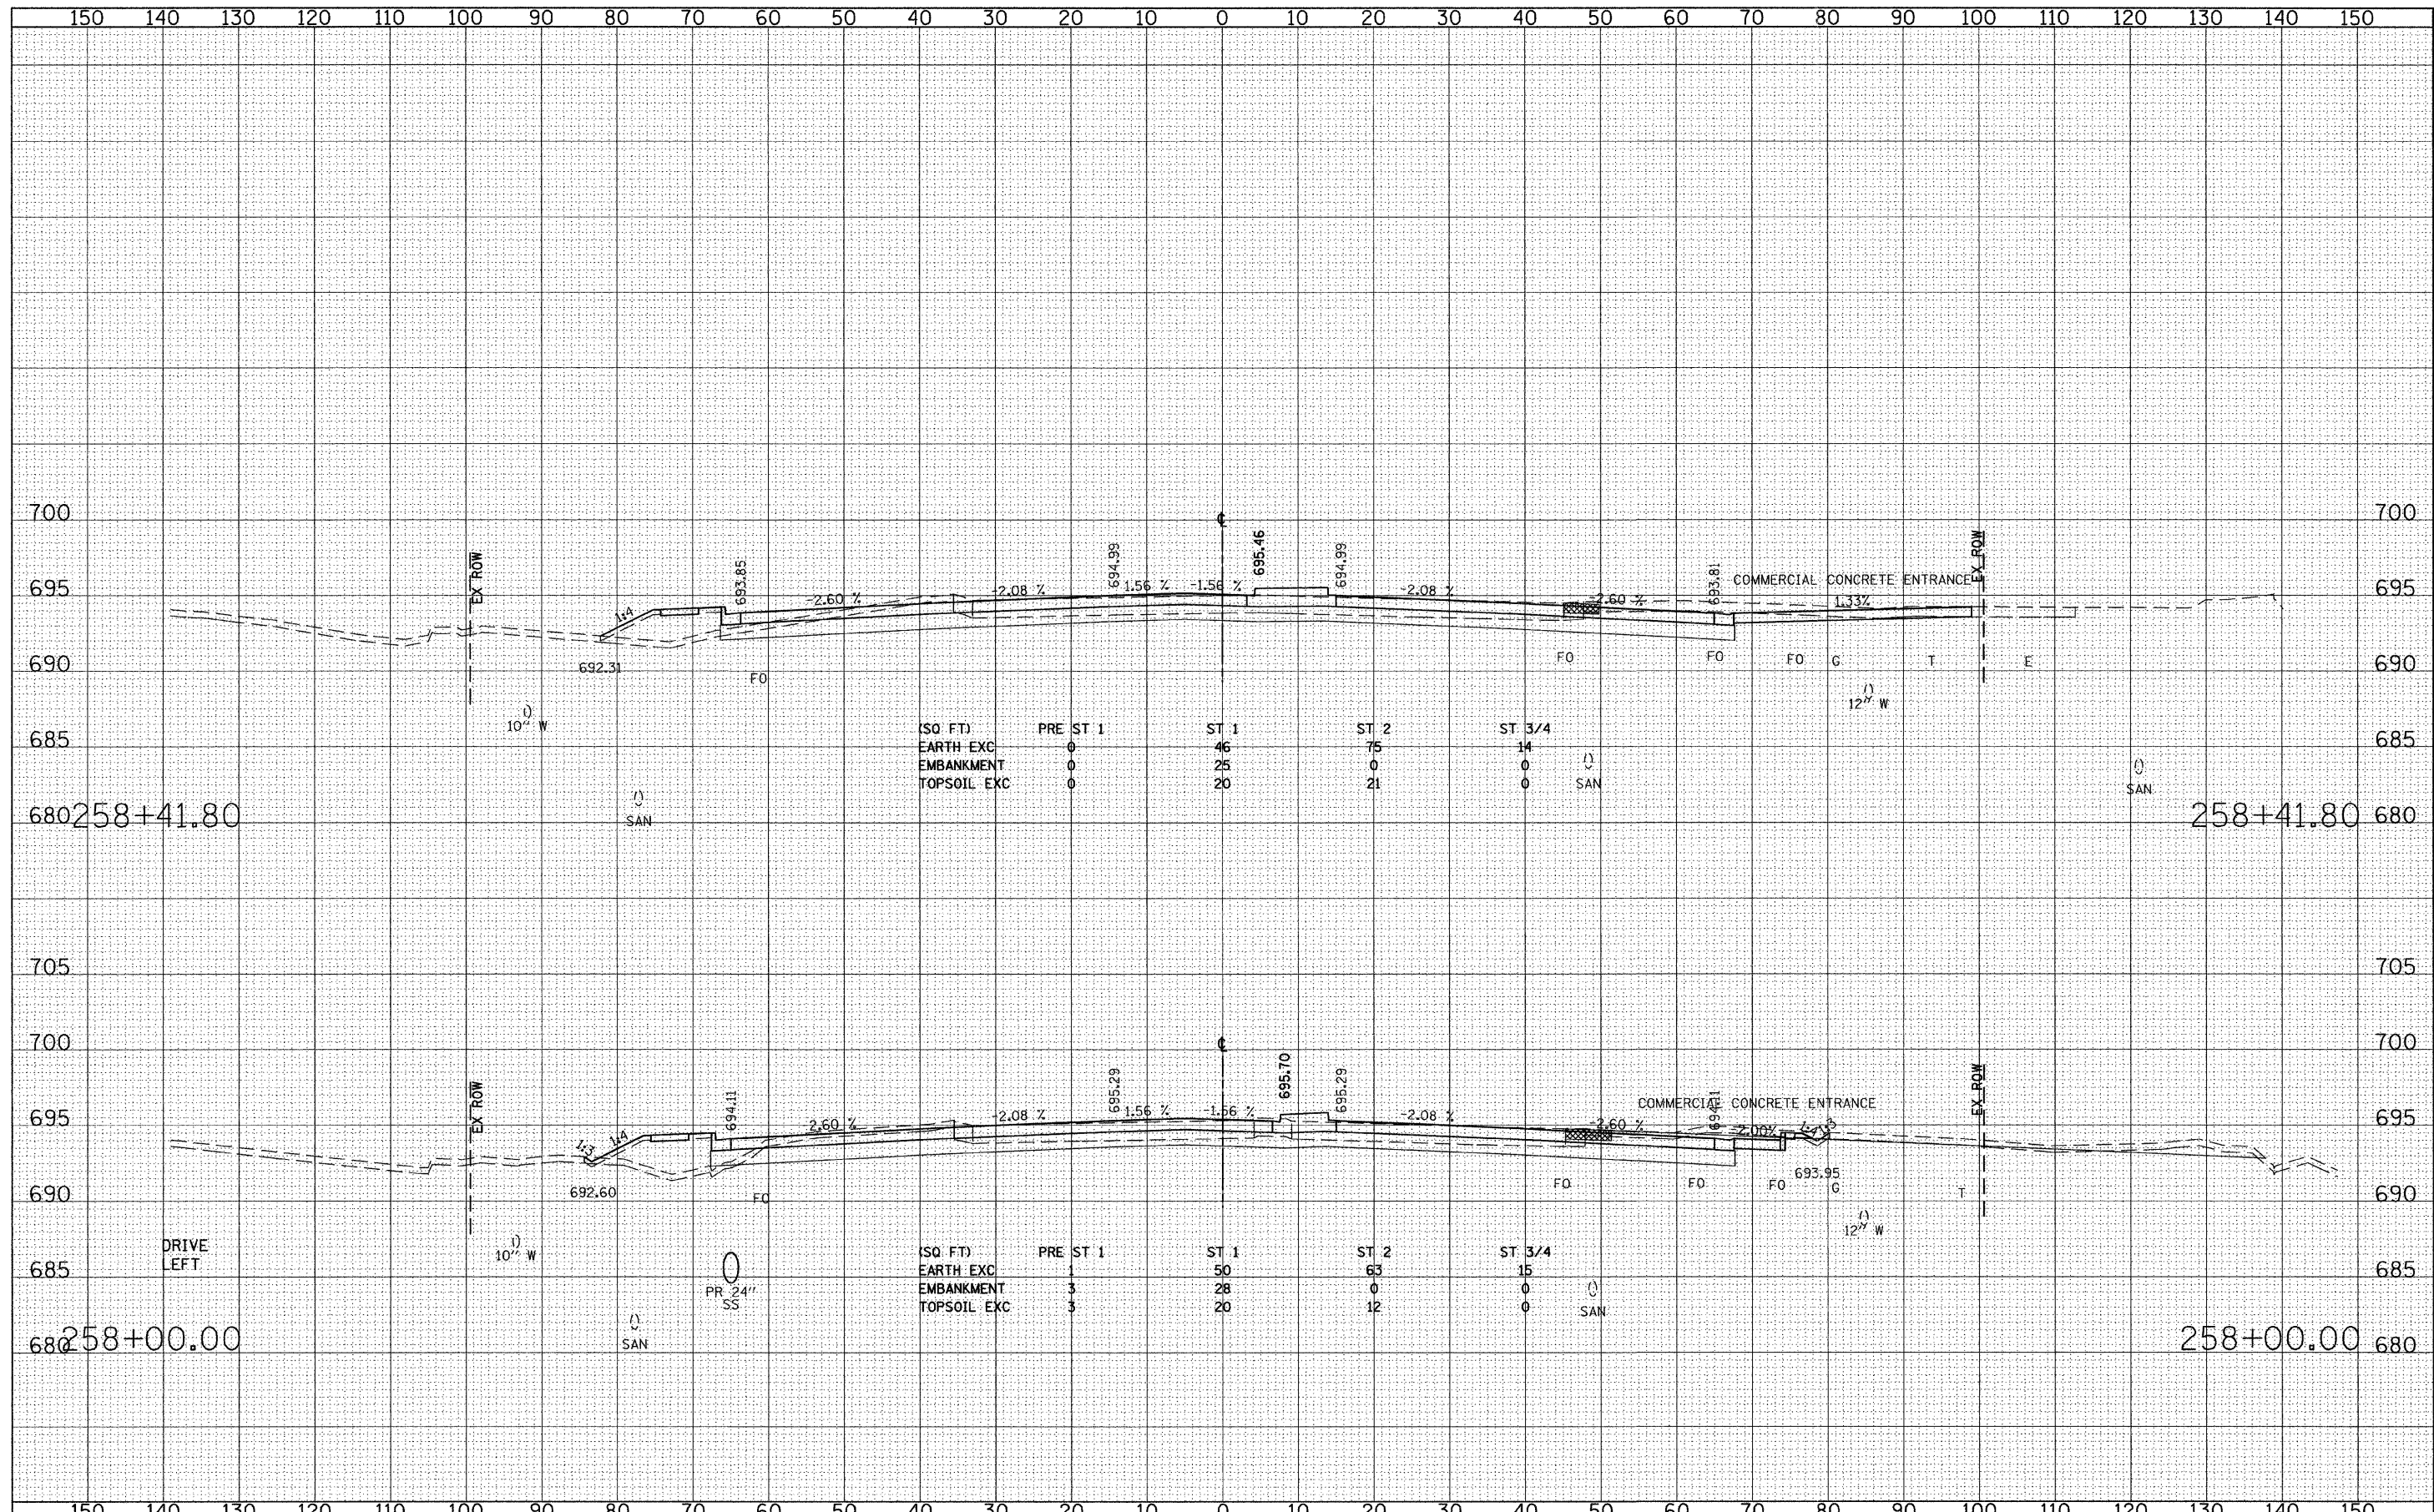

(SQ. FT.)	PRE ST 1	ST 1	ST 2	ST 3/4
EARTH EXC	0	46	75	14
EMBANKMENT	0	25	0	0
TOPSOIL EXC	0	20	21	0

(SQ. FT.)	PRE ST 1	ST 1	ST 2	ST 3/4
EARTH EXC	3	50	63	15
EMBANKMENT	3	28	0	0
TOPSOIL EXC	3	20	12	0