


FINAL SURVEY SURVEYED BY DATE
 PLOTTED BY DATE
 NOTE BOOK NO. DATE
 AREAS CHECKED NO.

ORIGINAL SURVEY SURVEYED BY DATE
 PLOTTED BY DATE
 NOTE BOOK NO. DATE
 AREAS CHECKED NO.

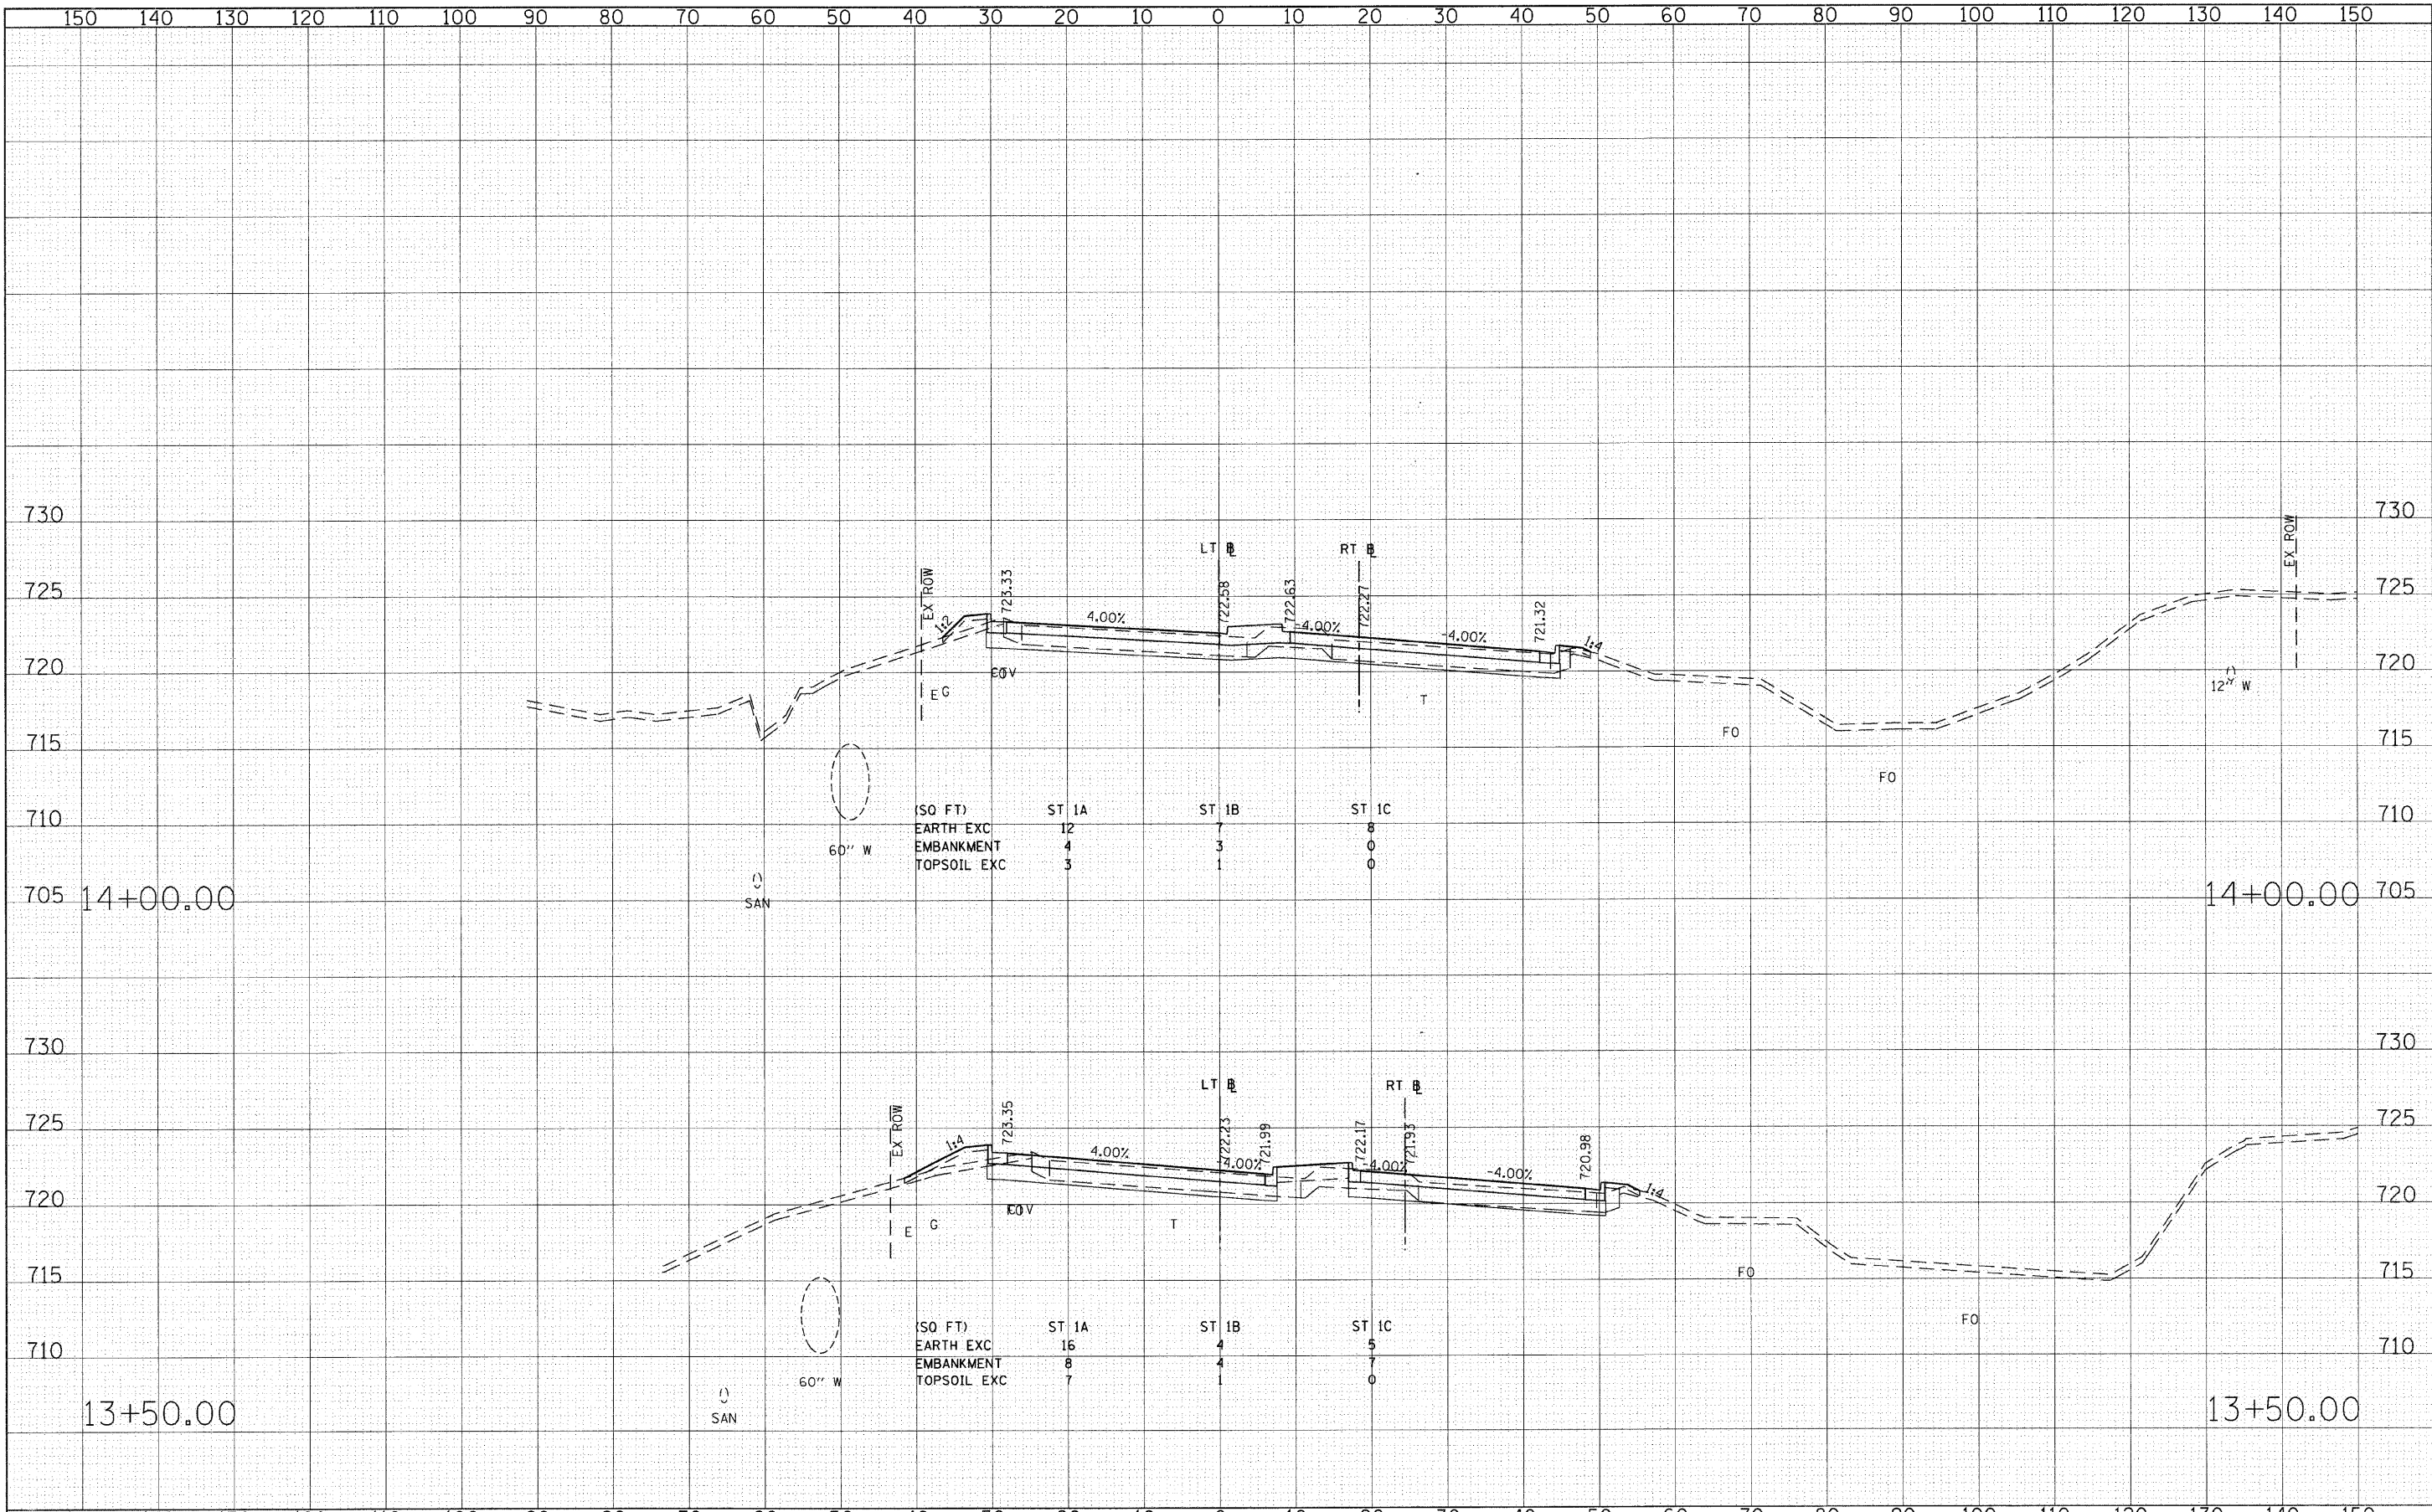

(50 FT)	ST 1A	ST 1B	ST 1C
EARTH EXC	12	7	8
EMBANKMENT	4	3	0
TOPSOIL EXC	3	1	0

(50 FT)	ST 1A	ST 1B	ST 1C
EARTH EXC	16	4	5
EMBANKMENT	8	4	7
TOPSOIL EXC	7	1	0