


FINAL SURVEY	SURVEYED	DATE
NO. _____	BY _____	_____
PLOTTED	DATE	
AREAS CHECKED		

ORIGINAL SURVEY	SURVEYED	DATE
NO. _____	BY _____	_____
PLOTTED	DATE	
AREAS CHECKED		

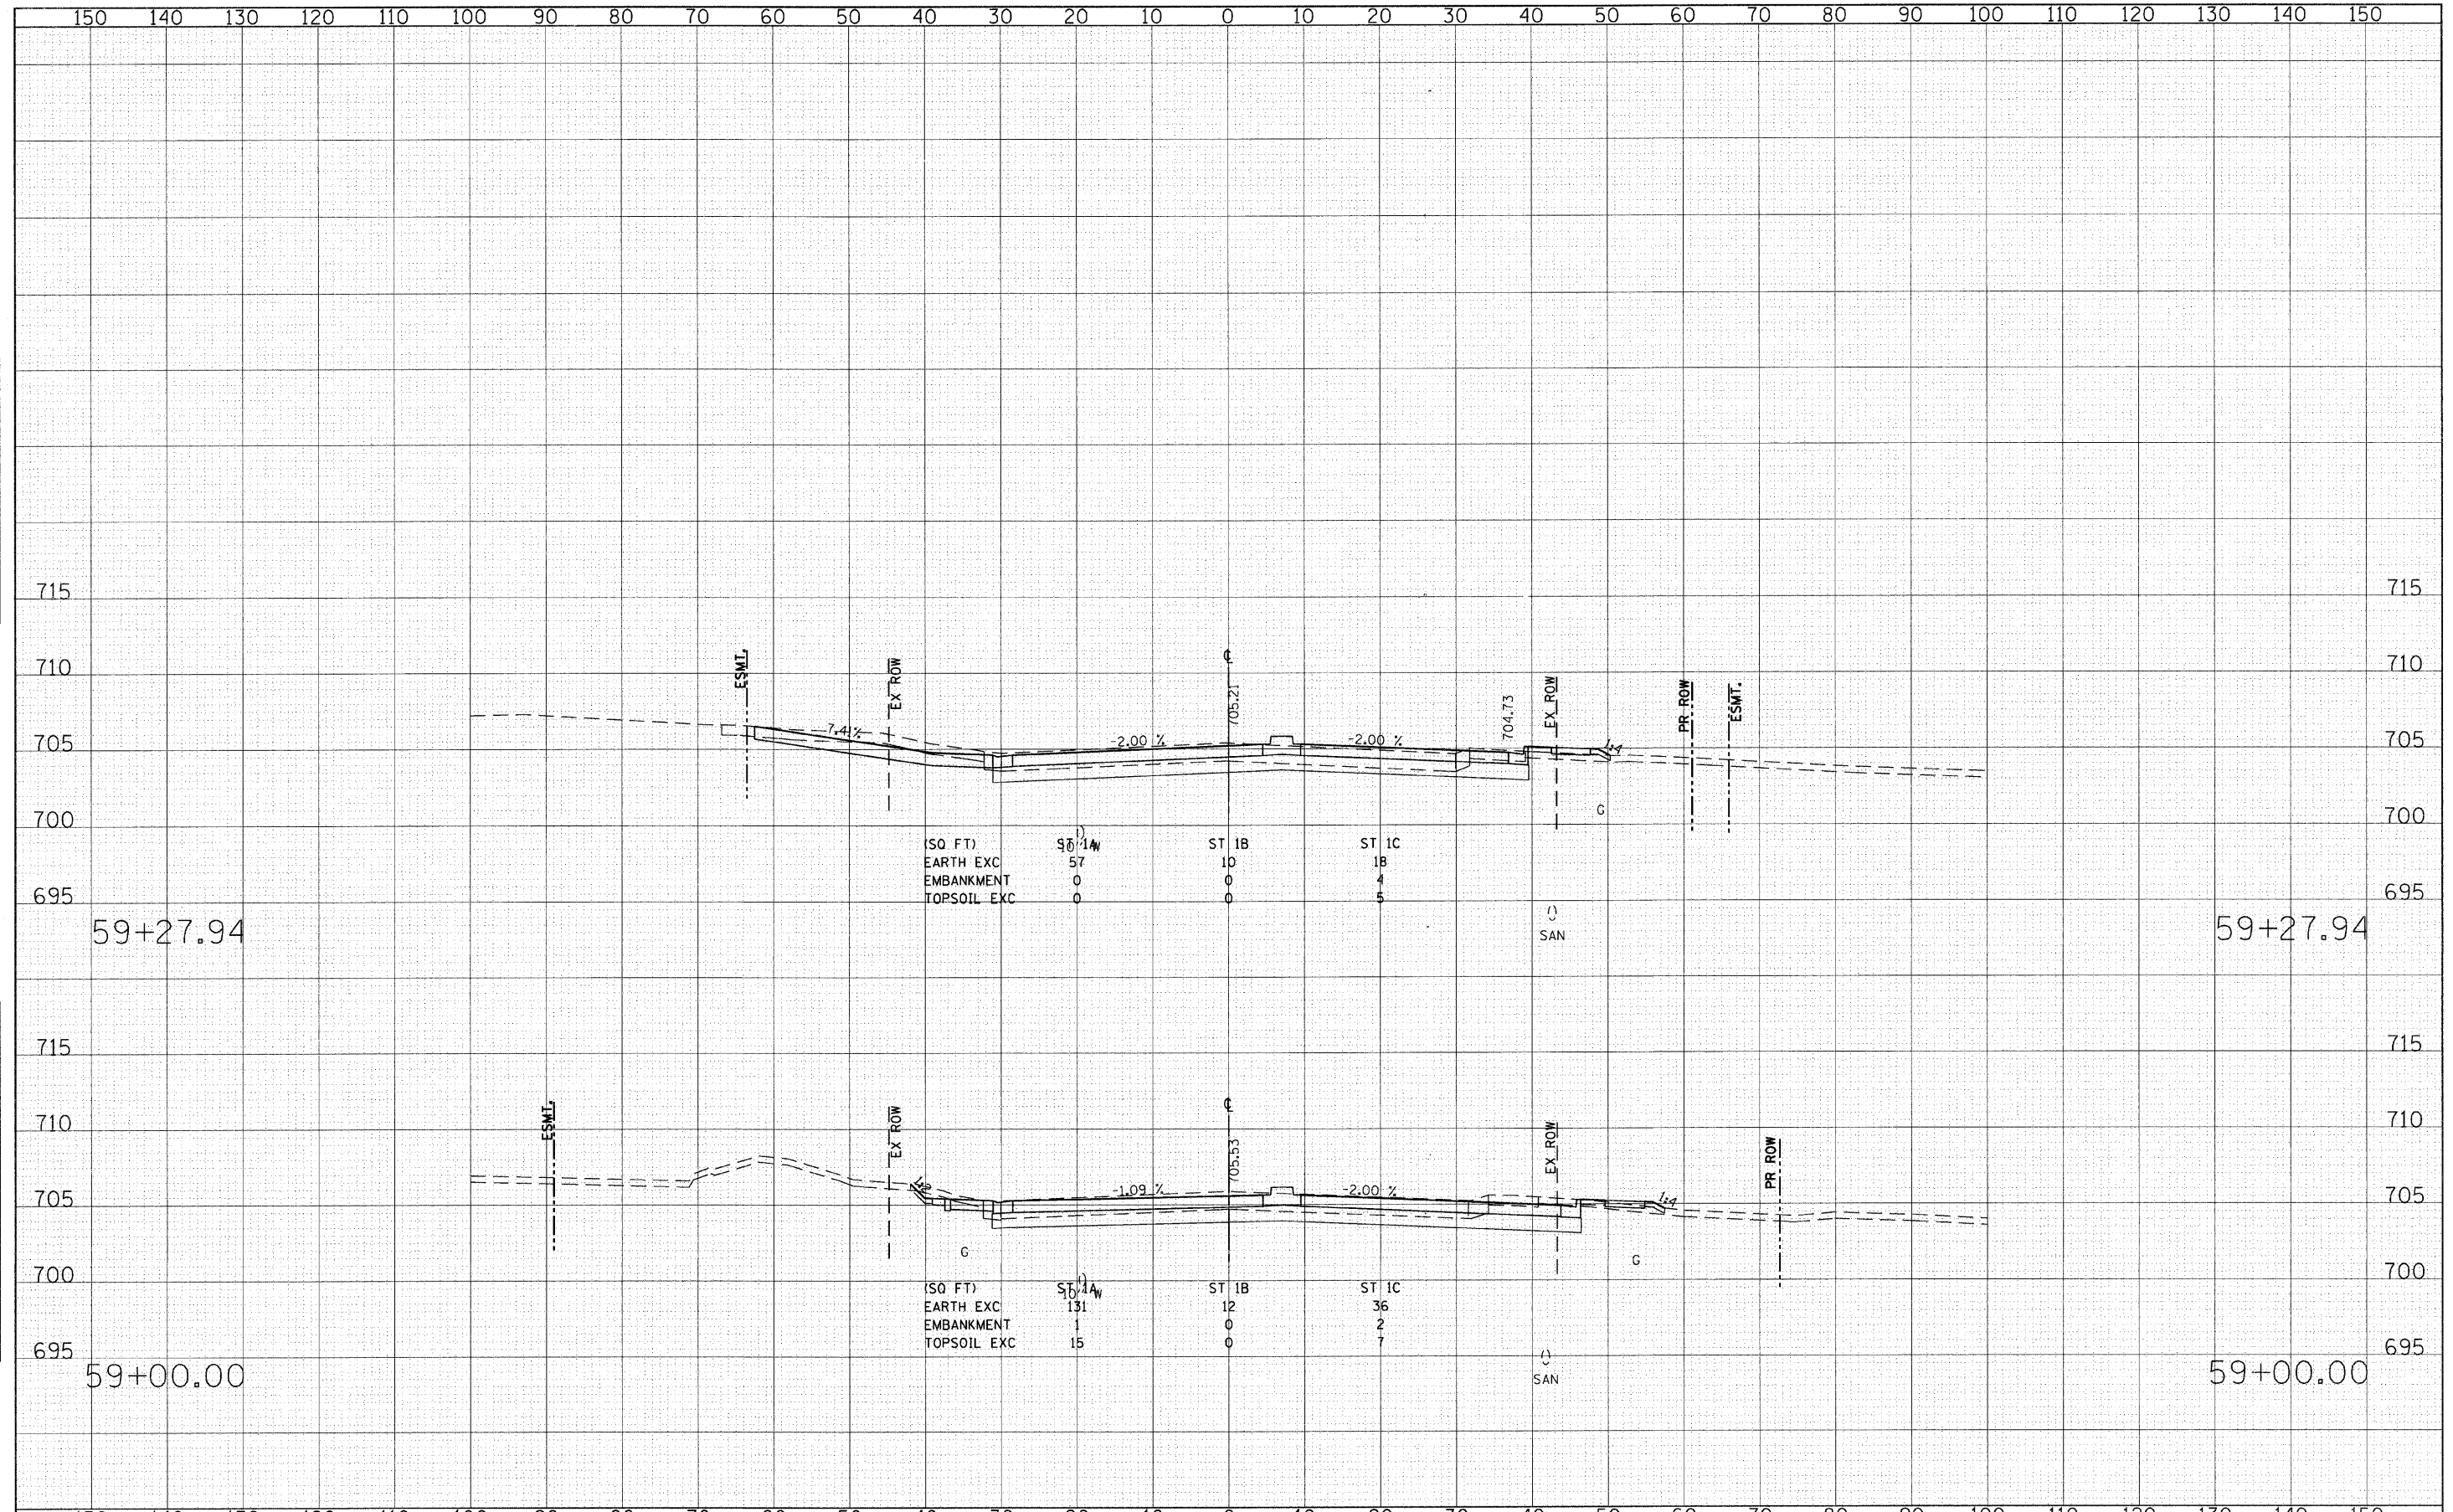

(SQ FT)	96.14	ST 1B	ST 1C
EARTH EXC	57	10	18
EMBANKMENT	0	0	4
TOPSOIL EXC	0	0	5

(SQ FT)	56.44	ST 1B	ST 1C
EARTH EXC	131	12	36
EMBANKMENT	1	0	2
TOPSOIL EXC	15	0	7