
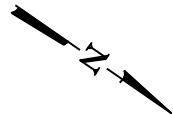


Notes:  
 Hatched areas indicate concrete removal.  
 For Sections B-B & C-C, bar details & Bill of Material see sheet No. 9 of 17.

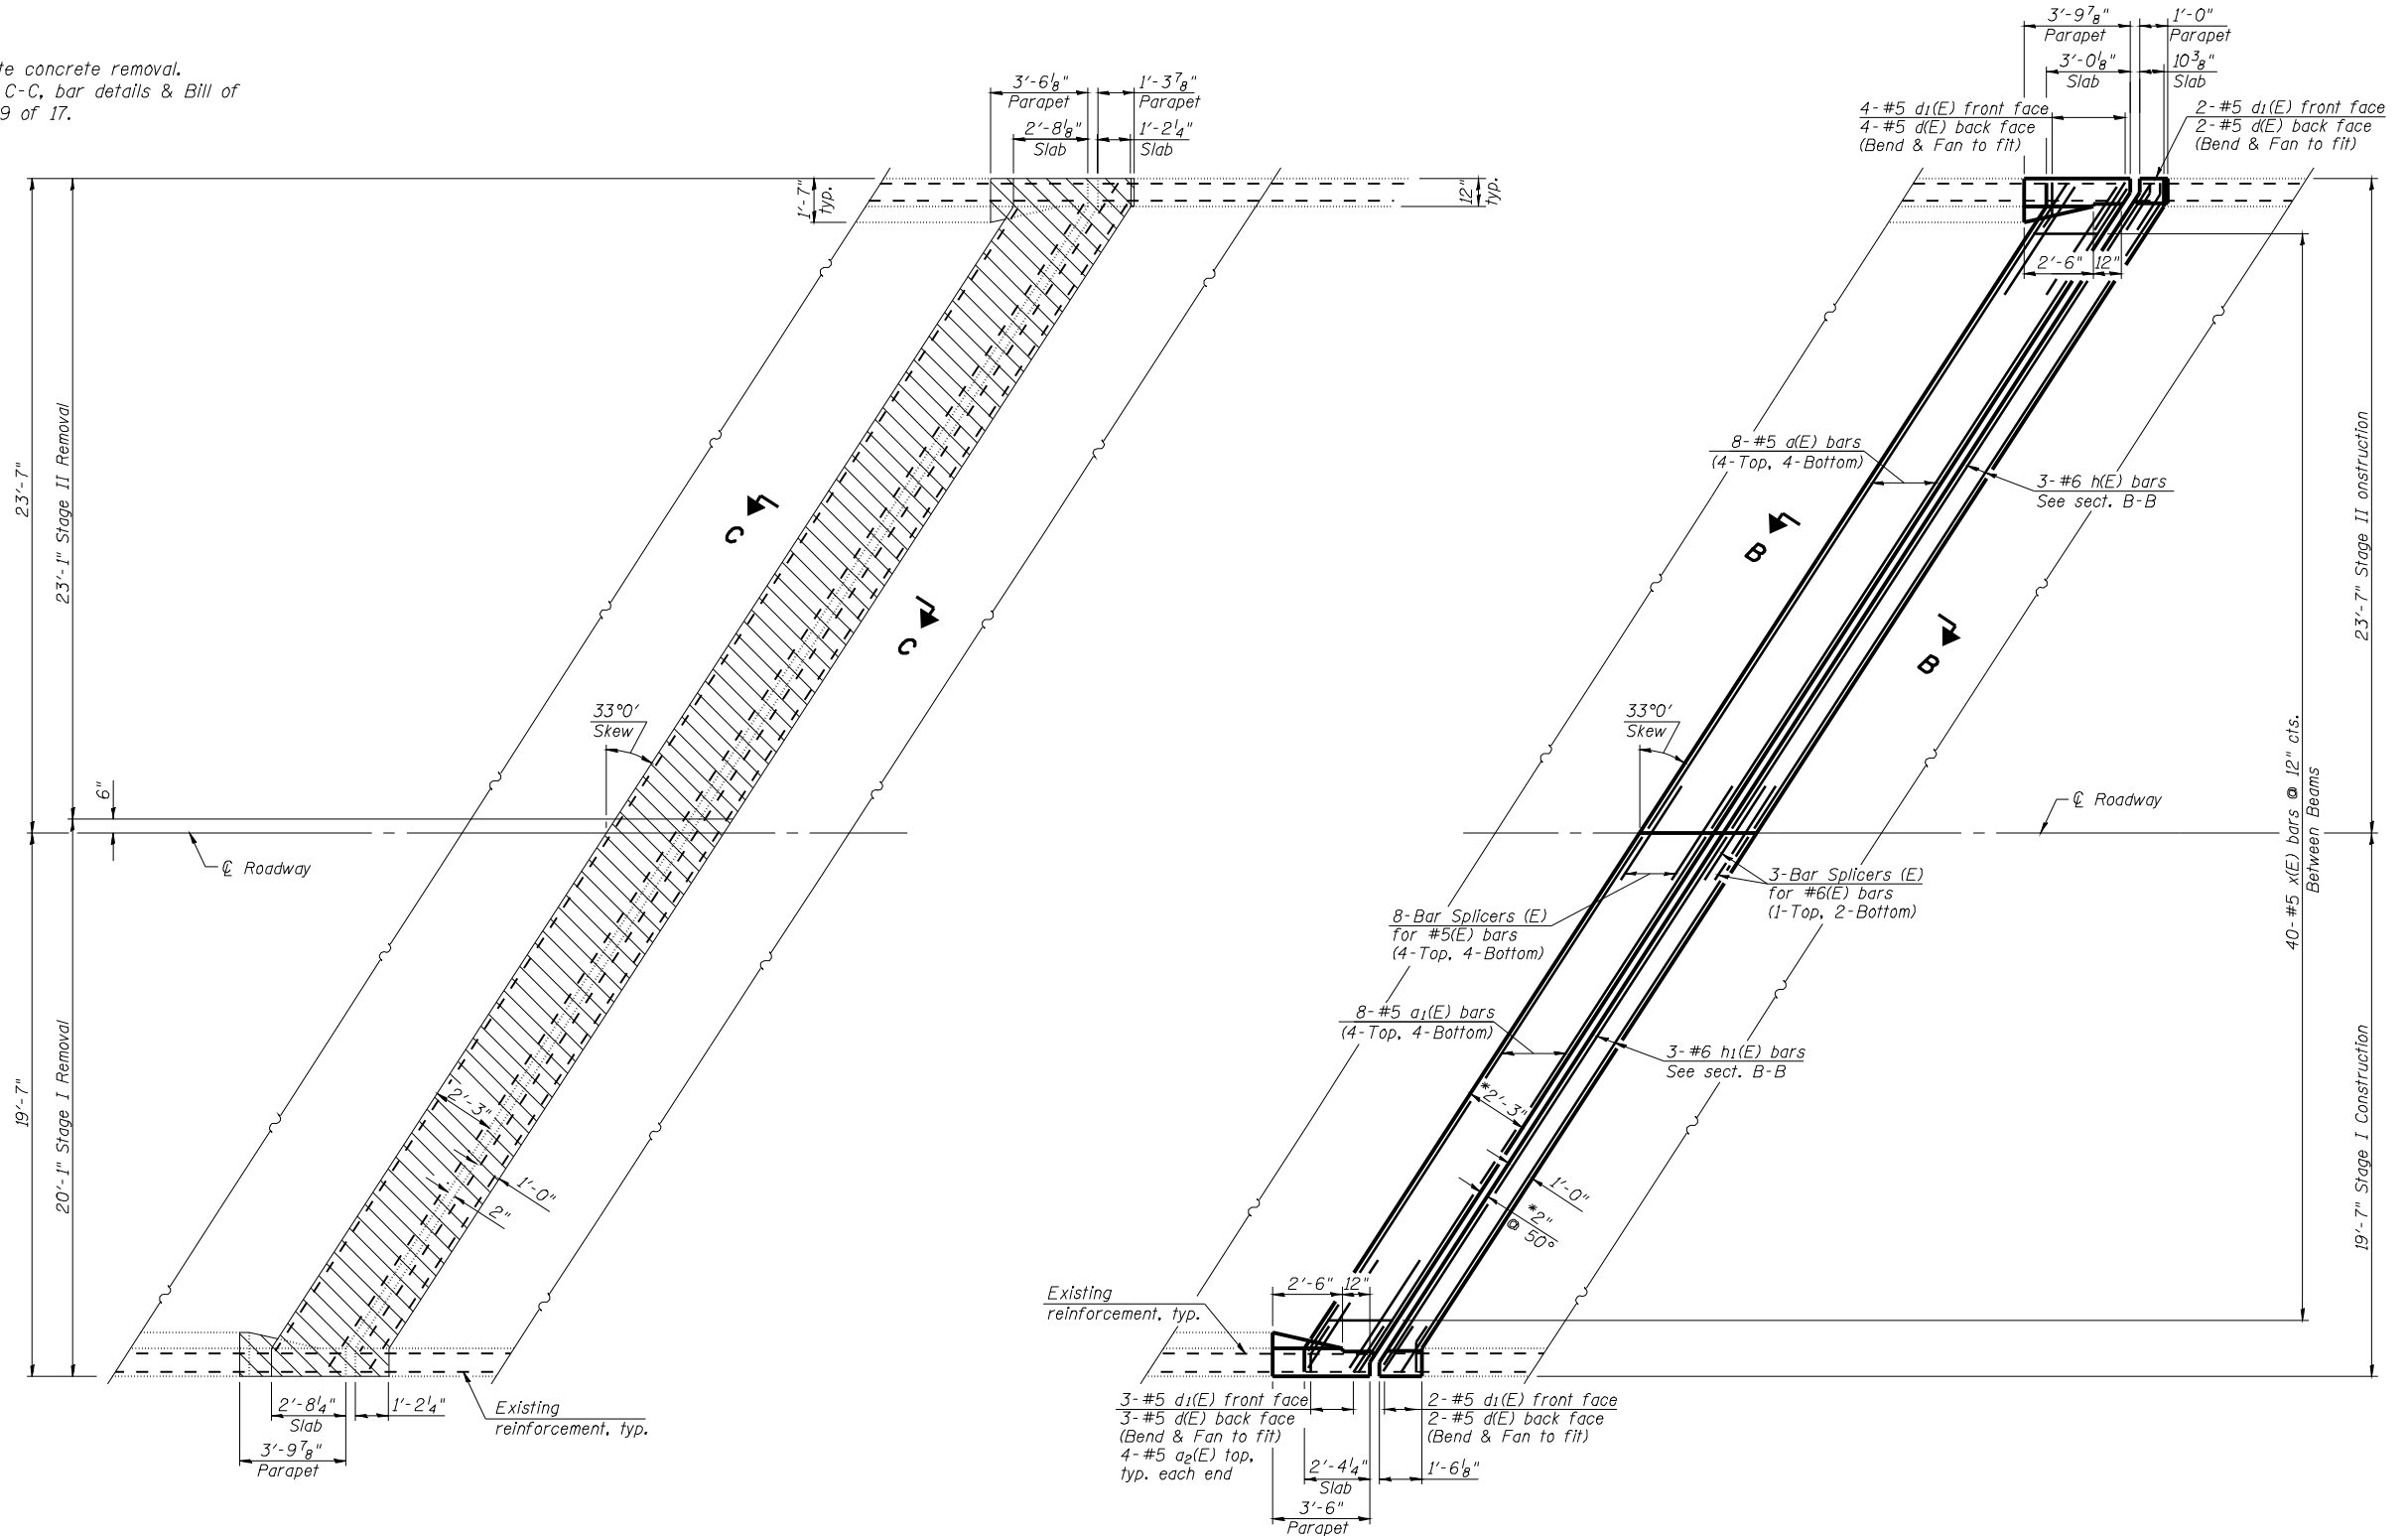

DESIGNED	KTH
CHECKED	ADL
DRAWN	KTH
CHECKED	ADL

**KLINGNER & ASSOCIATES, P.C.**  
 Engineers - Architects - Surveyors  
 www.klingner.com  
 STATE OF ILLINOIS DESIGN FIRM # 1842738

**SUPERSTRUCTURE DETAILS**  
**FAI 172 OVER BURTON CREEK**  
**SN 001-0055 & 0056**

SHEET NO. 8 16 SHEETS	F.A. RTE.	SECTION	COUNTY	TOTAL SHEETS	SHEET NO.
	172	1-4B	ADAMS	165	126
FED. ROAD DIST. NO.			ILLINOIS FED. AID PROJECT		
CONTRACT NO. 72A09					