


UNLESS ELEVATIONS ARE SHOWN
 ALL UTILITY LOCATIONS SHOWN ON THE CROSS SECTIONS
 ARE BASED ON THE APPROXIMATE DEPTHS SUPPLIED BY
 THE UTILITY COMPANIES.

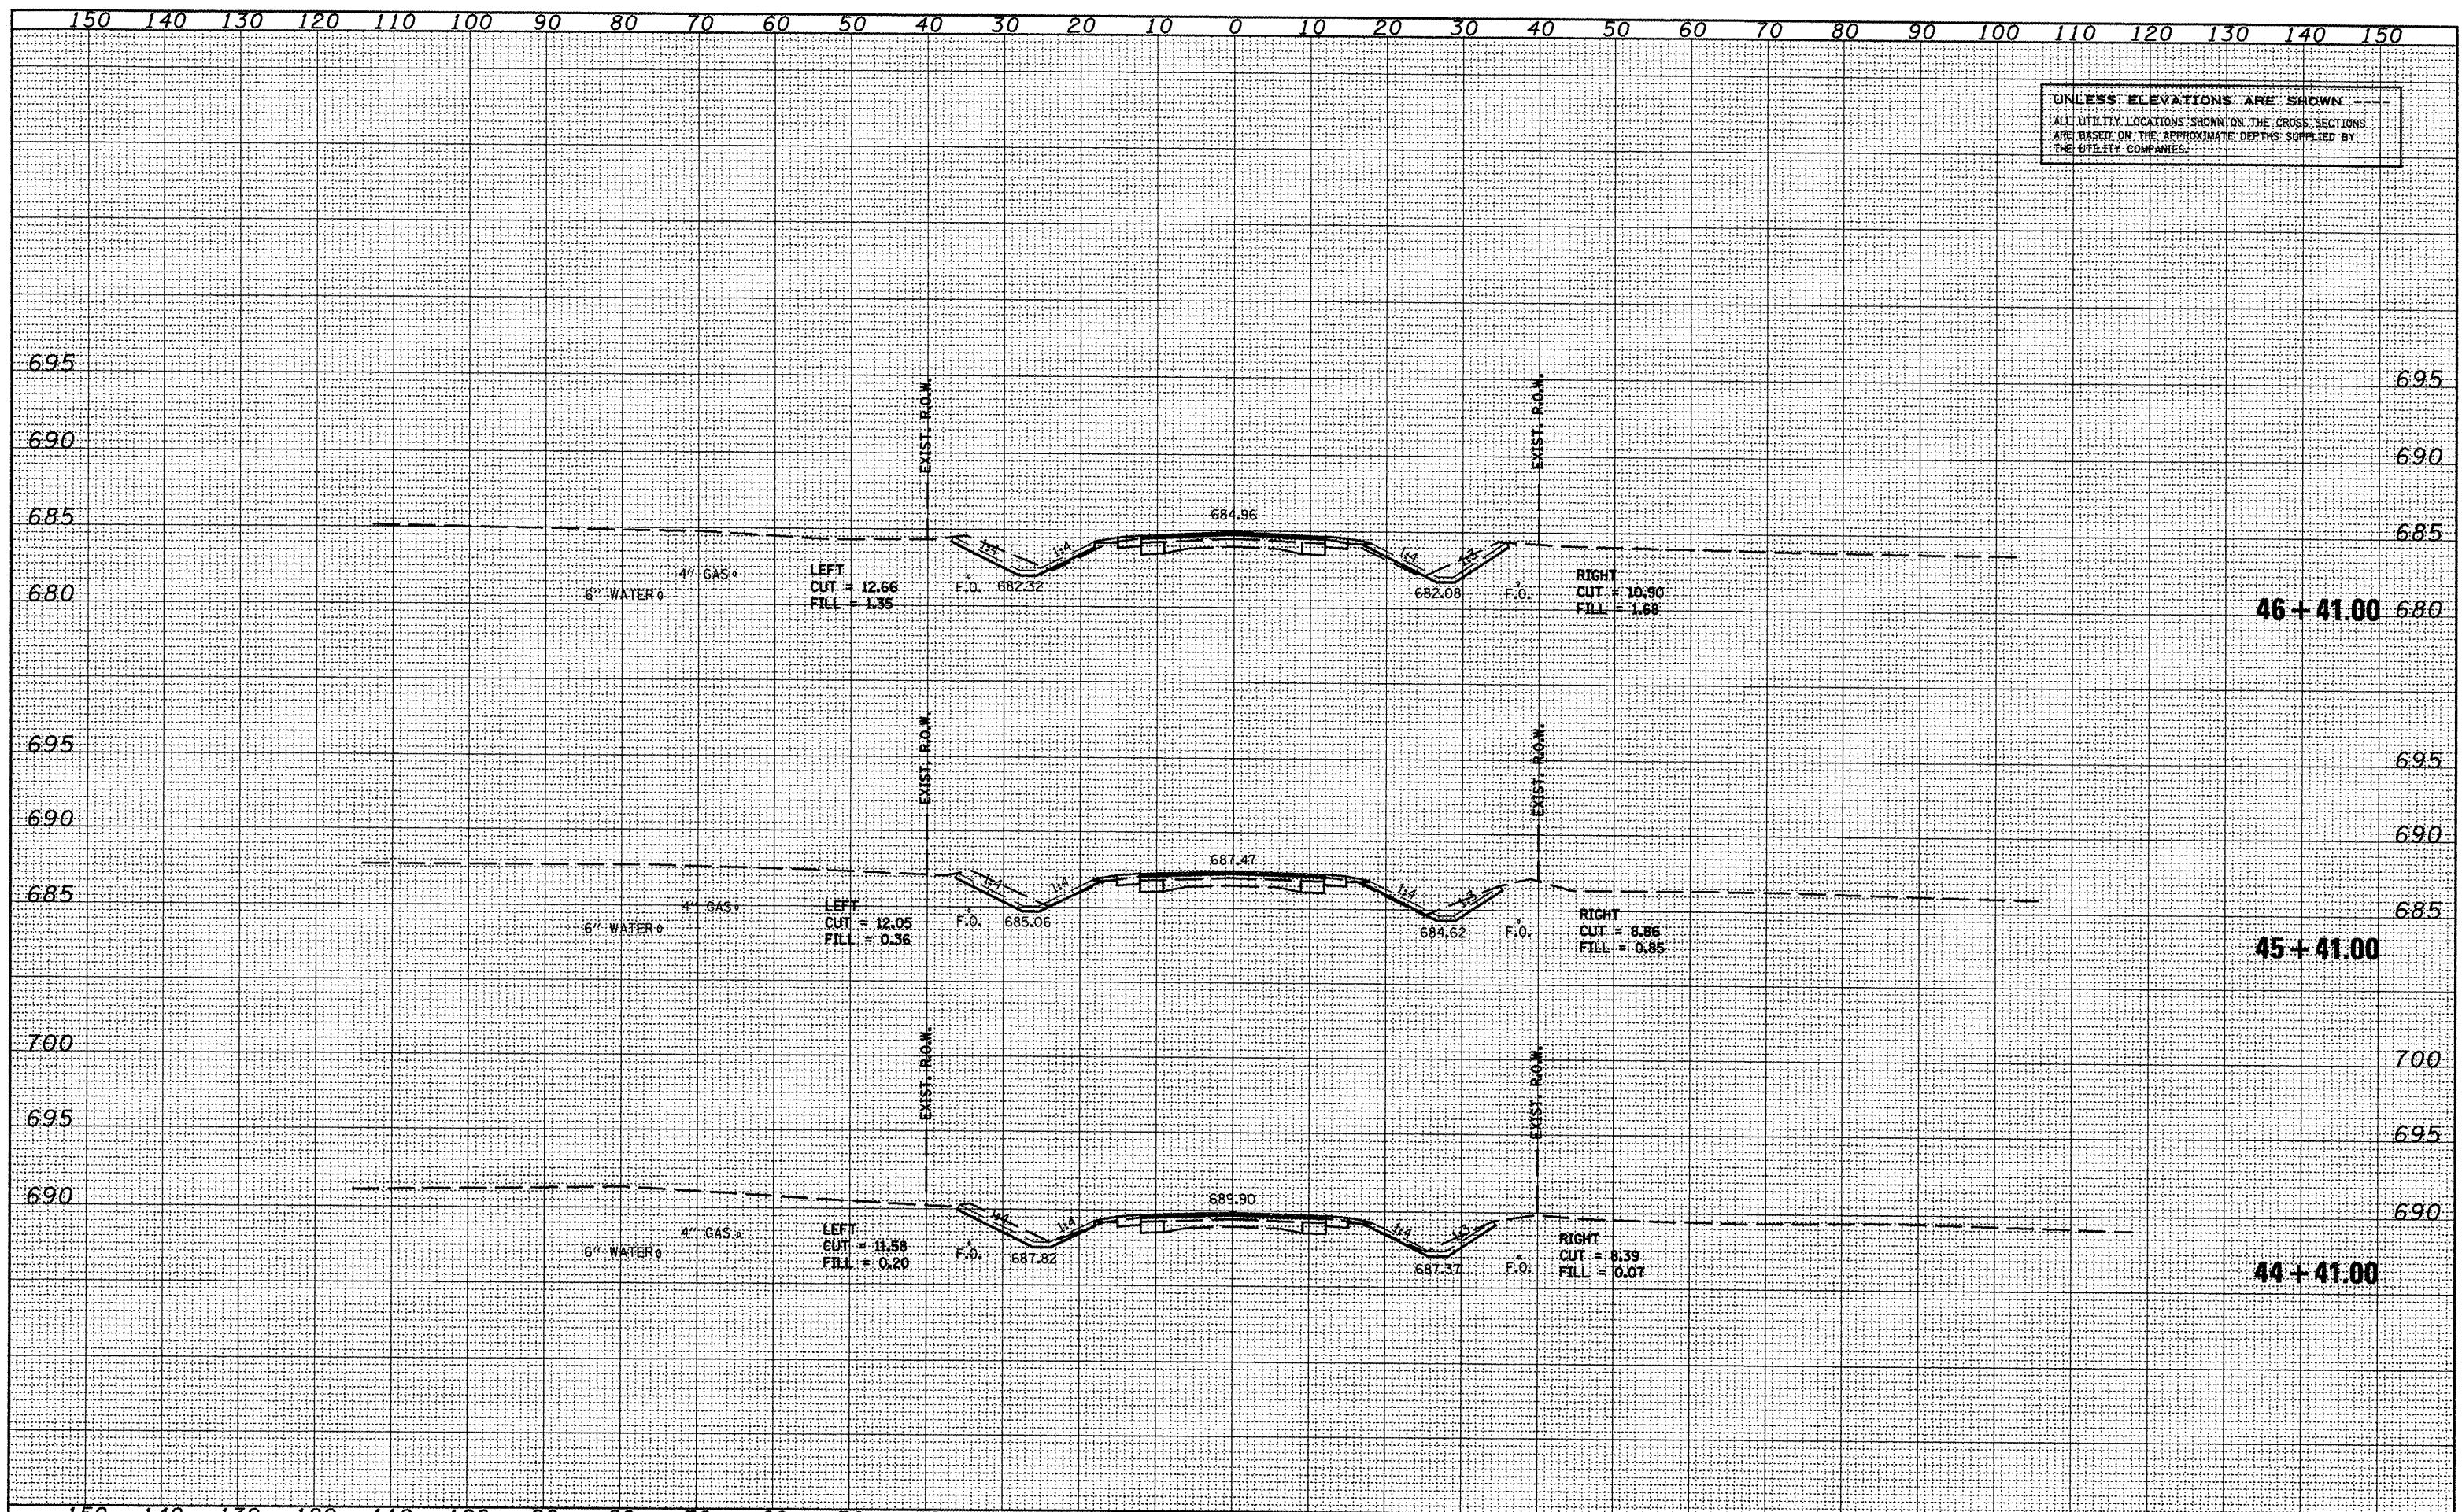

SURVEY
 PLOTTED
 NOTE BOOK
 TEMPLATE
 AREAS
 CHECKED

SURVEY
 PLOTTED
 NOTE BOOK
 TEMPLATE
 AREAS
 CHECKED