


ROUTE		SECTION	COUNTY	SHEET	
F.A.	VAR	*	PEORIA	TOTAL	NO.
MKD.	US 150			100	27

***(108X,130,102)RS-3;129RS-4,101RS-2**

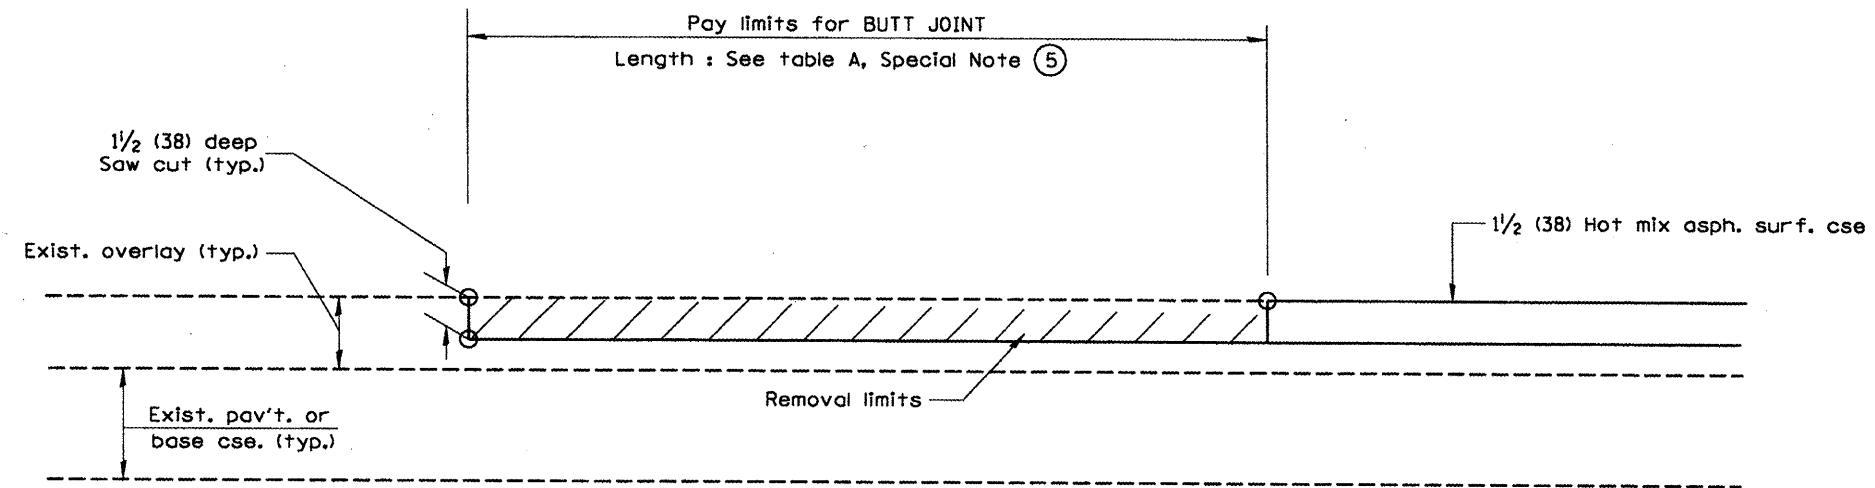

**CASE 5 : WITH HOT MIX ASPHALT SURFACE REMOVAL (COLD MILLING)
TIE-IN TO EXISTING BITUMINOUS TAPER**

BUTT JOINTS

**SHT. 3 OF 3
CADD STD. 406101-D4**