
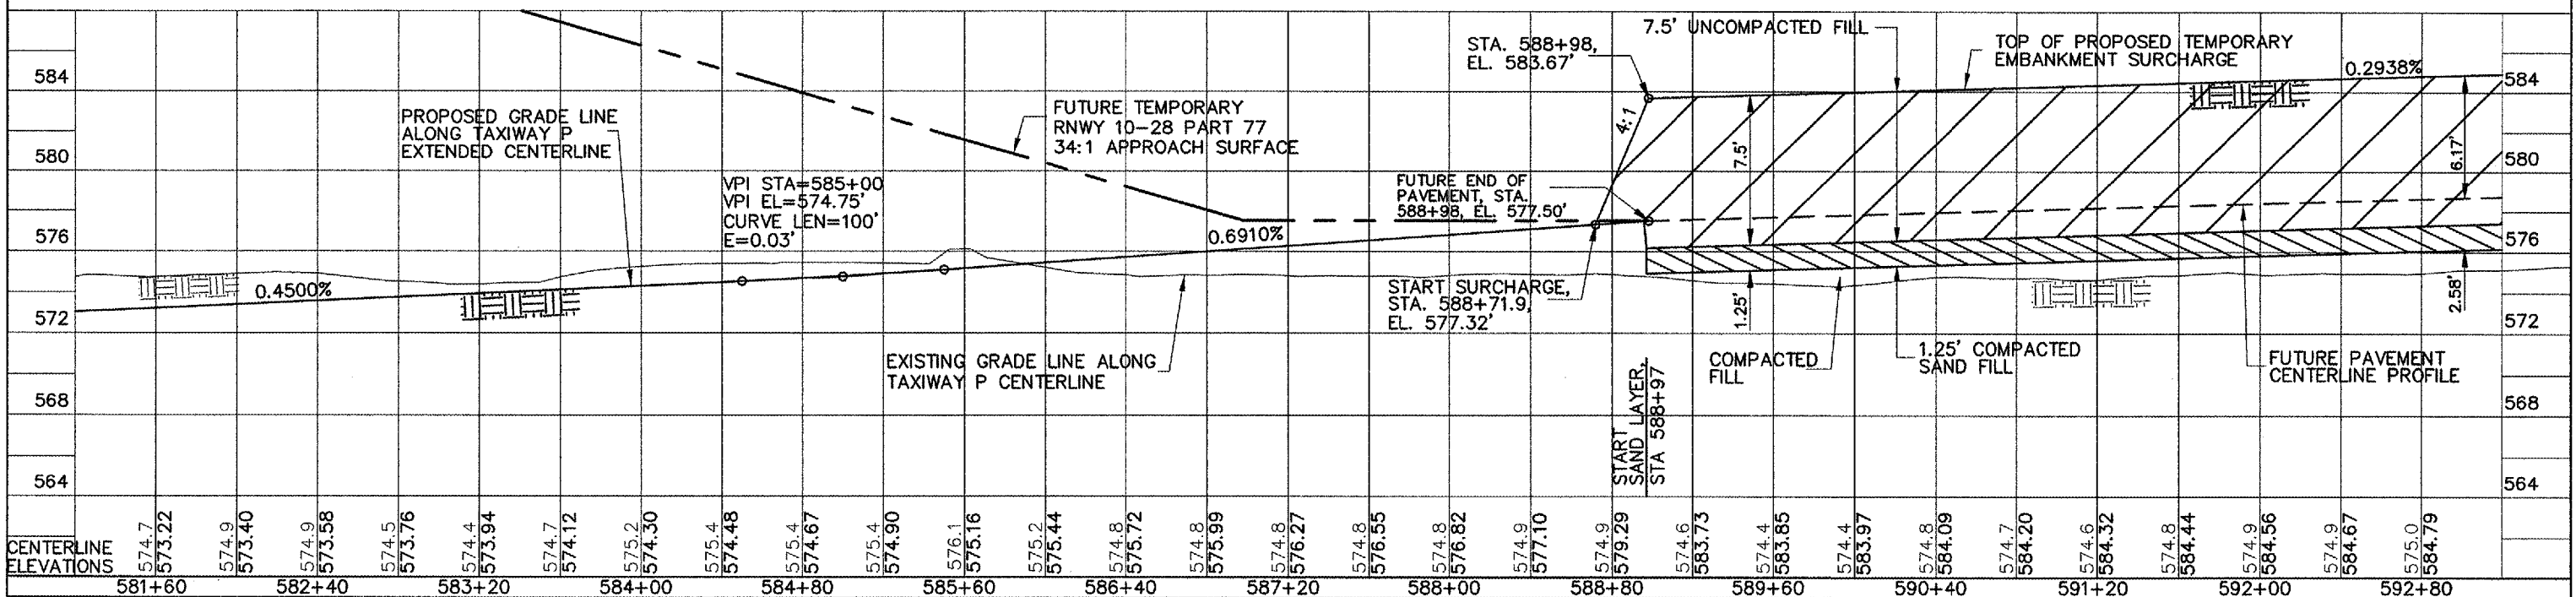
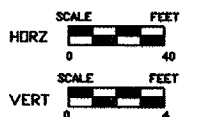


QUAD CITY INTERNATIONAL AIRPORT  
TAXIWAY P, PHASE I - EARTHWORK  
ILL. MLI-3790, QU006  
SHEET 13 OF 94

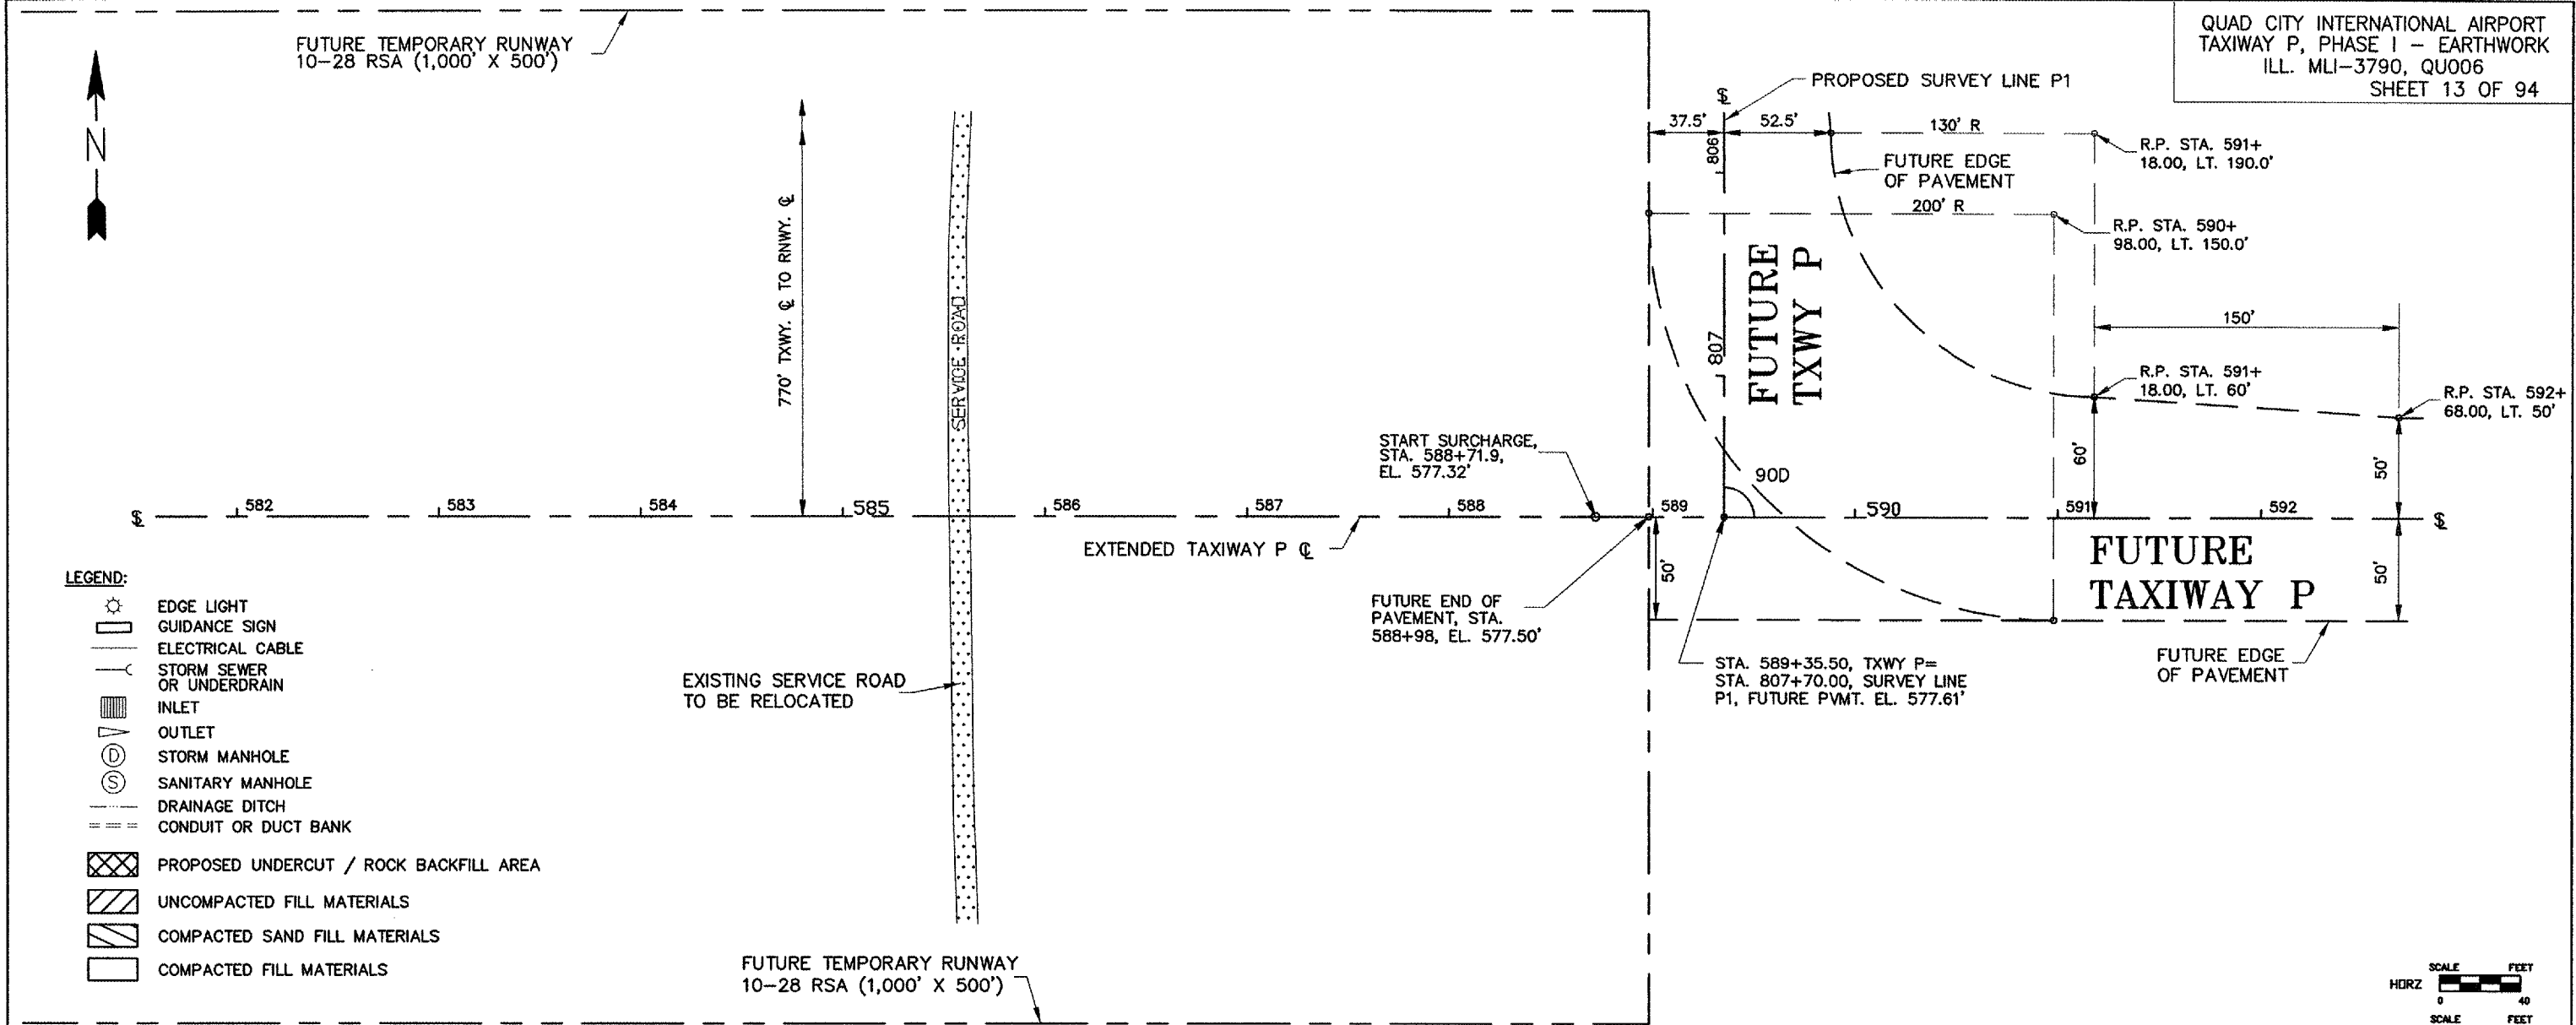

TAXIWAY P PLAN & PROFILE STA 581+80 TO STA 592+60 13/94

G:\airport\A07030 TP EARTHWORK DSNAPP.dwg, 4/21/2008 11:38:46 AM, jefim