


**KEY FOR EARTHWORK**

	UC = UNCLASSIFIED CUT
	CF = COMPACTED FILL
	UF = UNCOMPACTED FILL

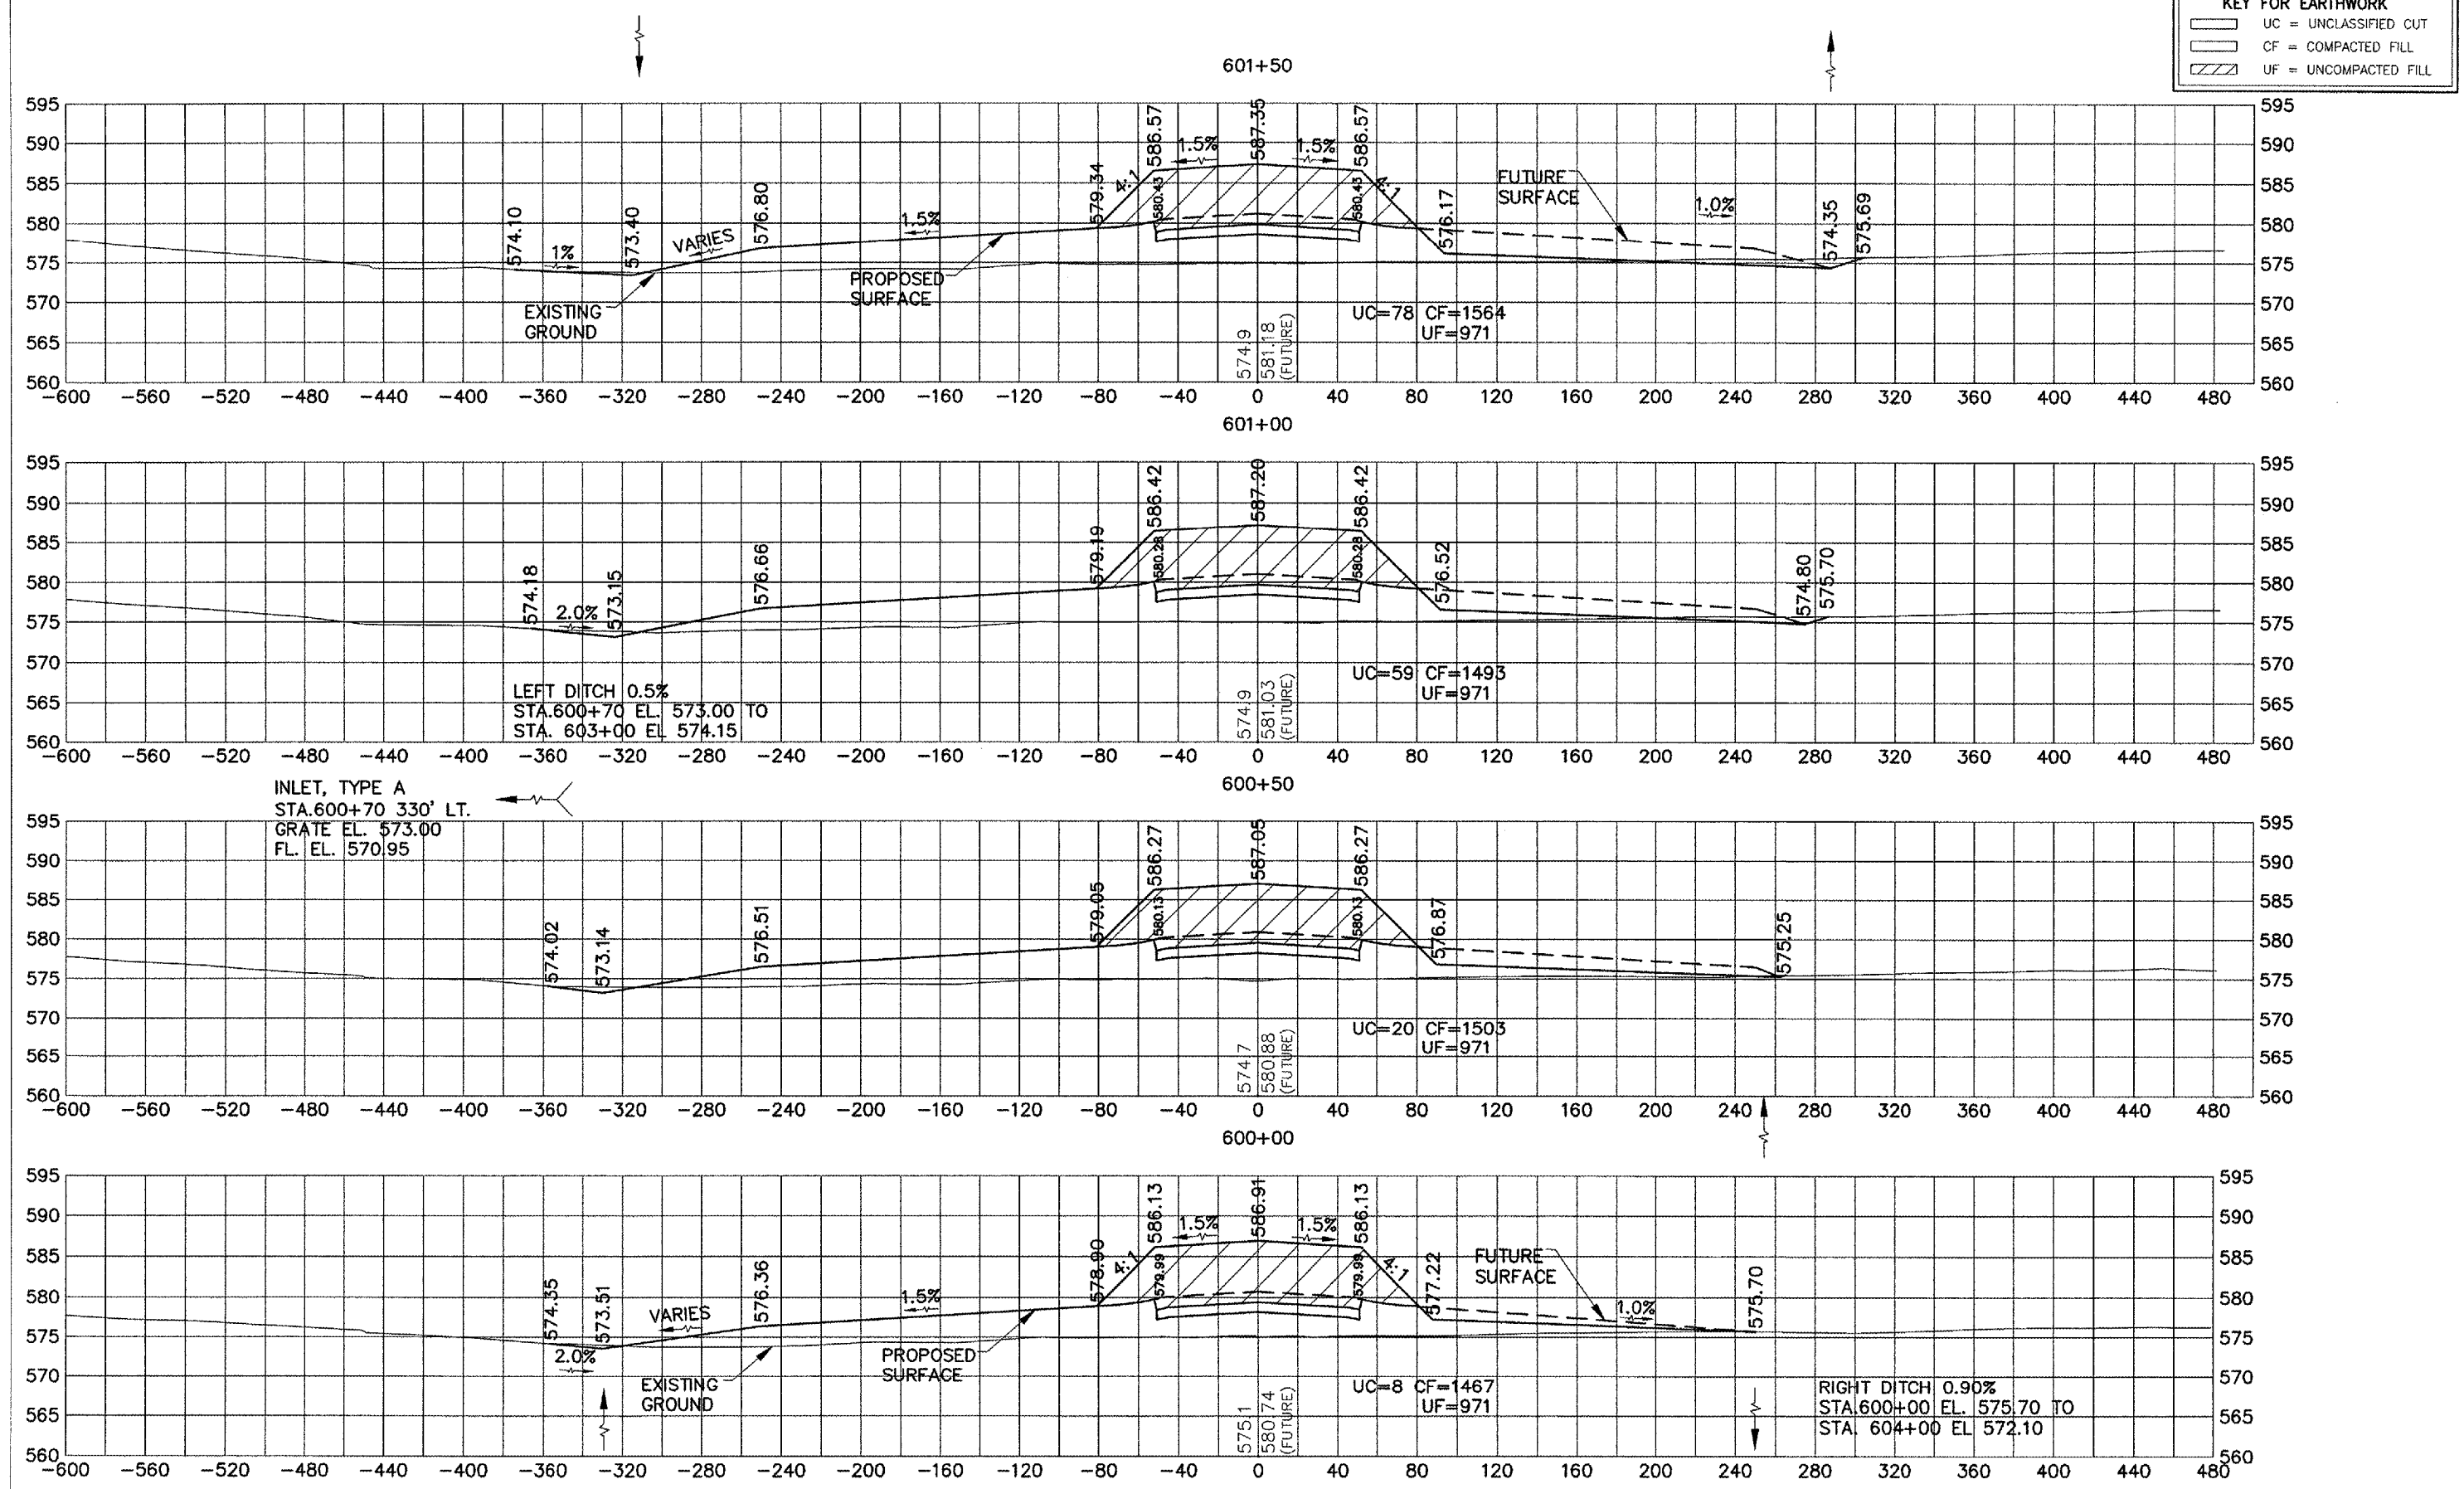

G:\Airport\A071030 TP EARTHWORK DSN\Sections P.dwg, 4/21/2008 11:42:45 AM, jeffm