
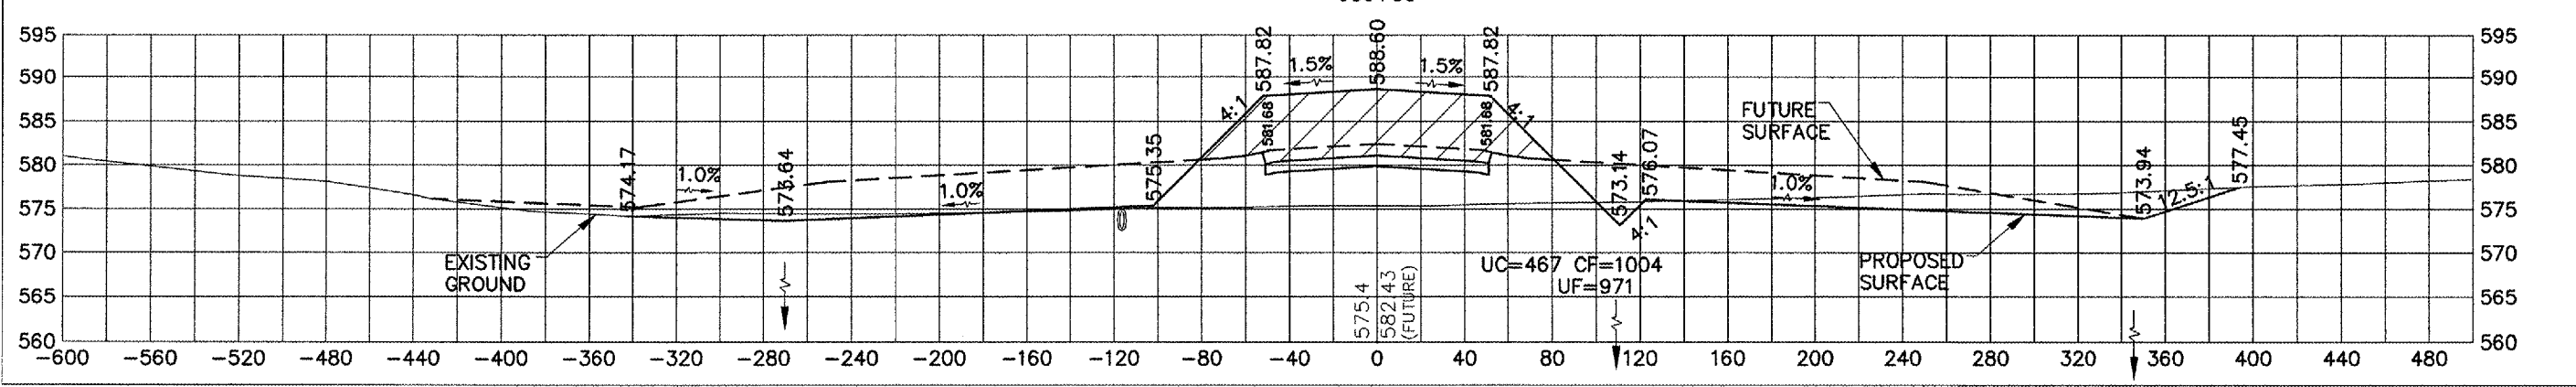
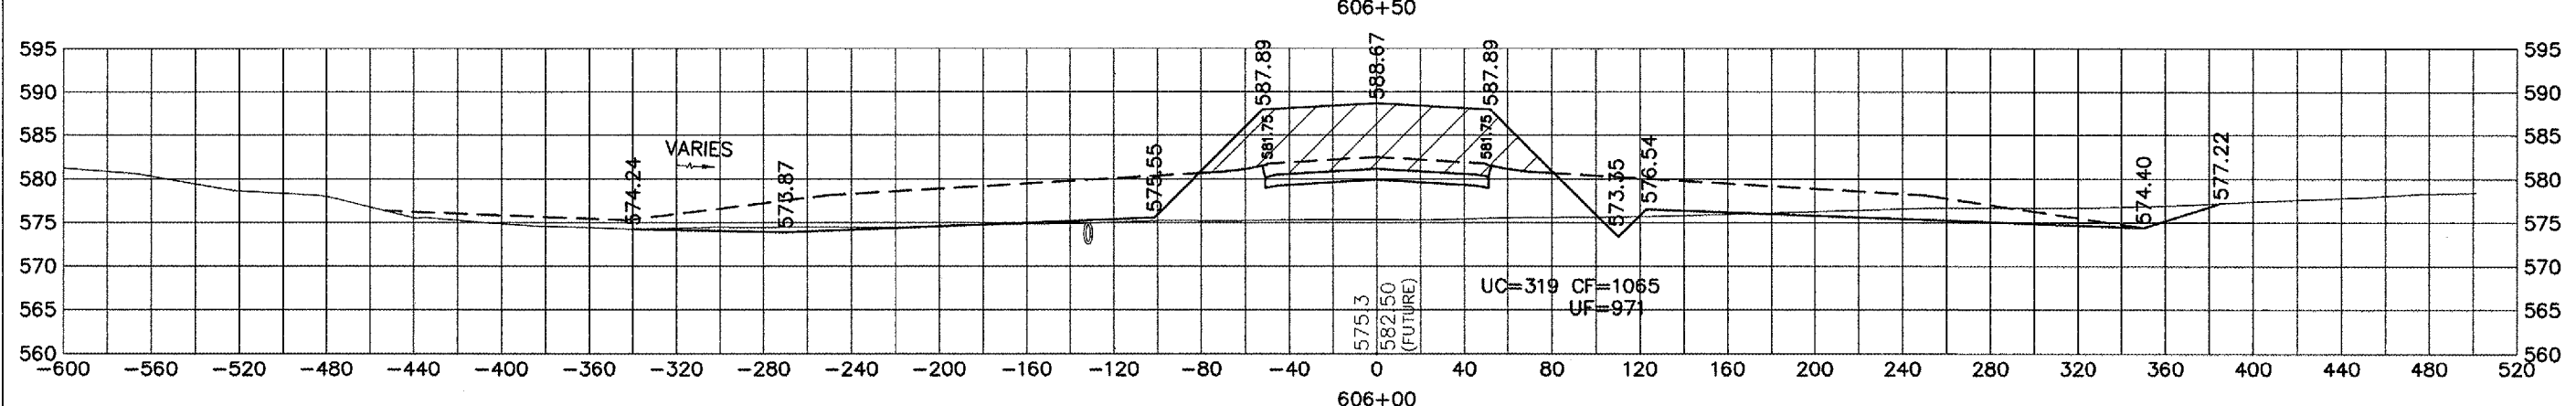
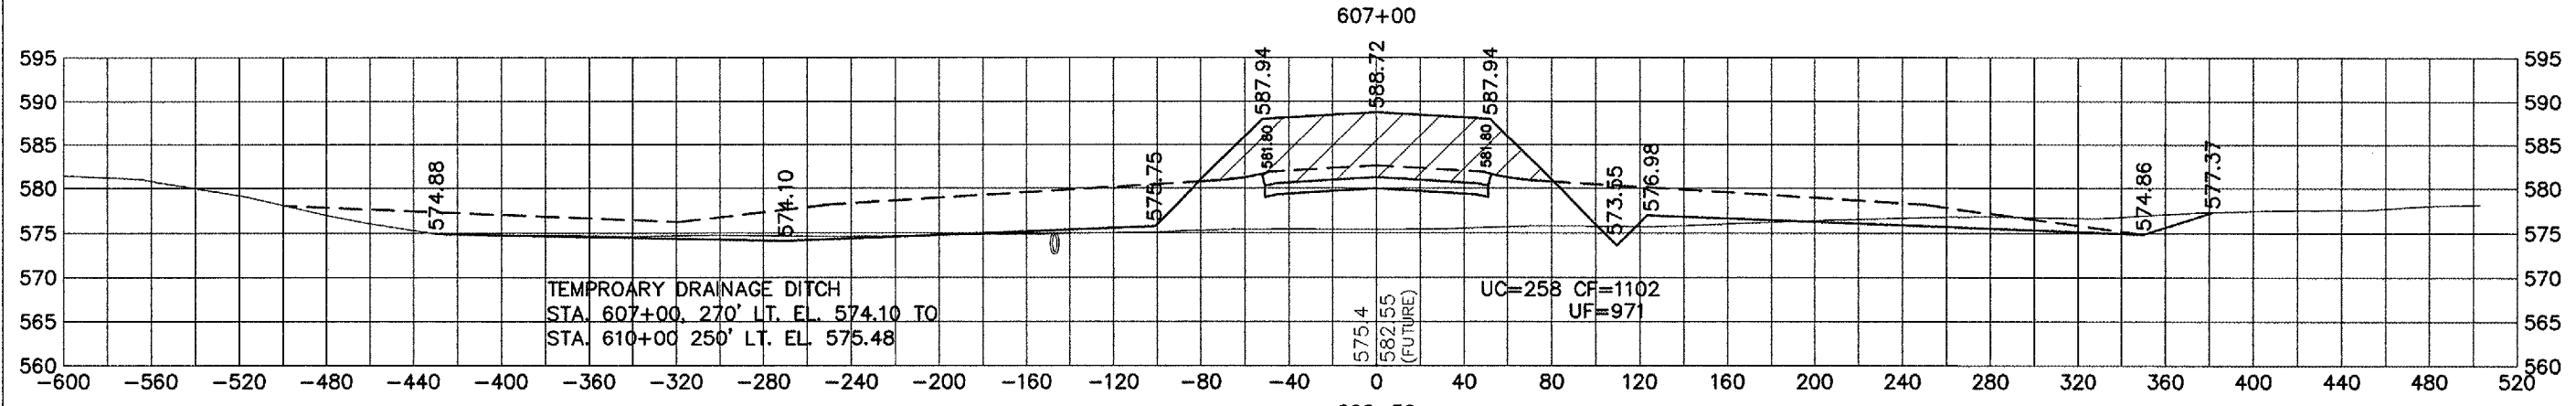


QUAD CITY INTERNATIONAL AIRPORT
TAXIWAY P, PHASE I - EARTHWORK
ILL. MLI-3790, QU006
SHEET 49 OF 94

KEY FOR EARTHWORK

| | |
|--|-----------------------|
| | UC = UNCLASSIFIED CUT |
| | CF = COMPACTED FILL |
| | UF = UNCOMPACTED FILL |

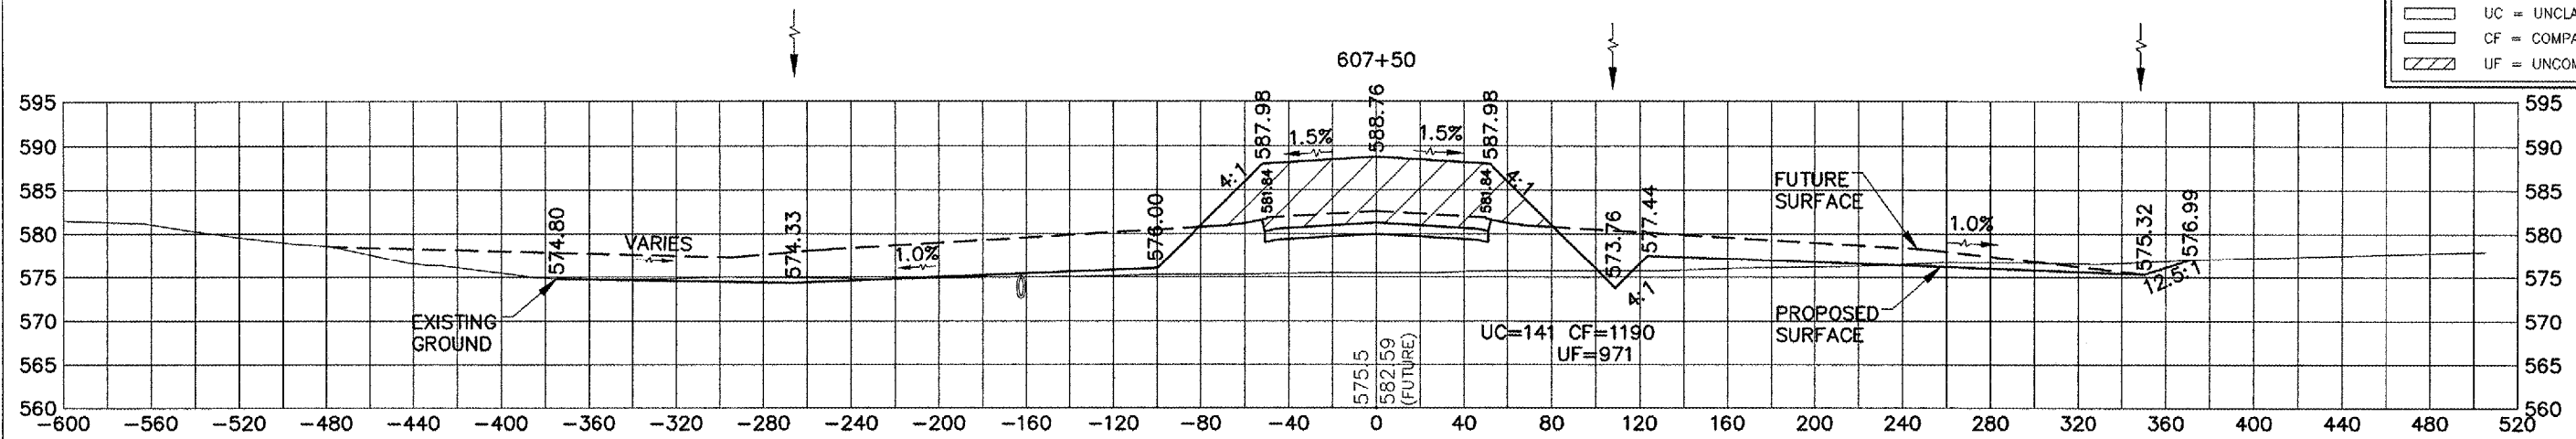

G:\AIRPORT\A077030 TP EARTHWORK DSN\Sections P.dwg, 4/21/2008 11:43:00 AM, jefim