
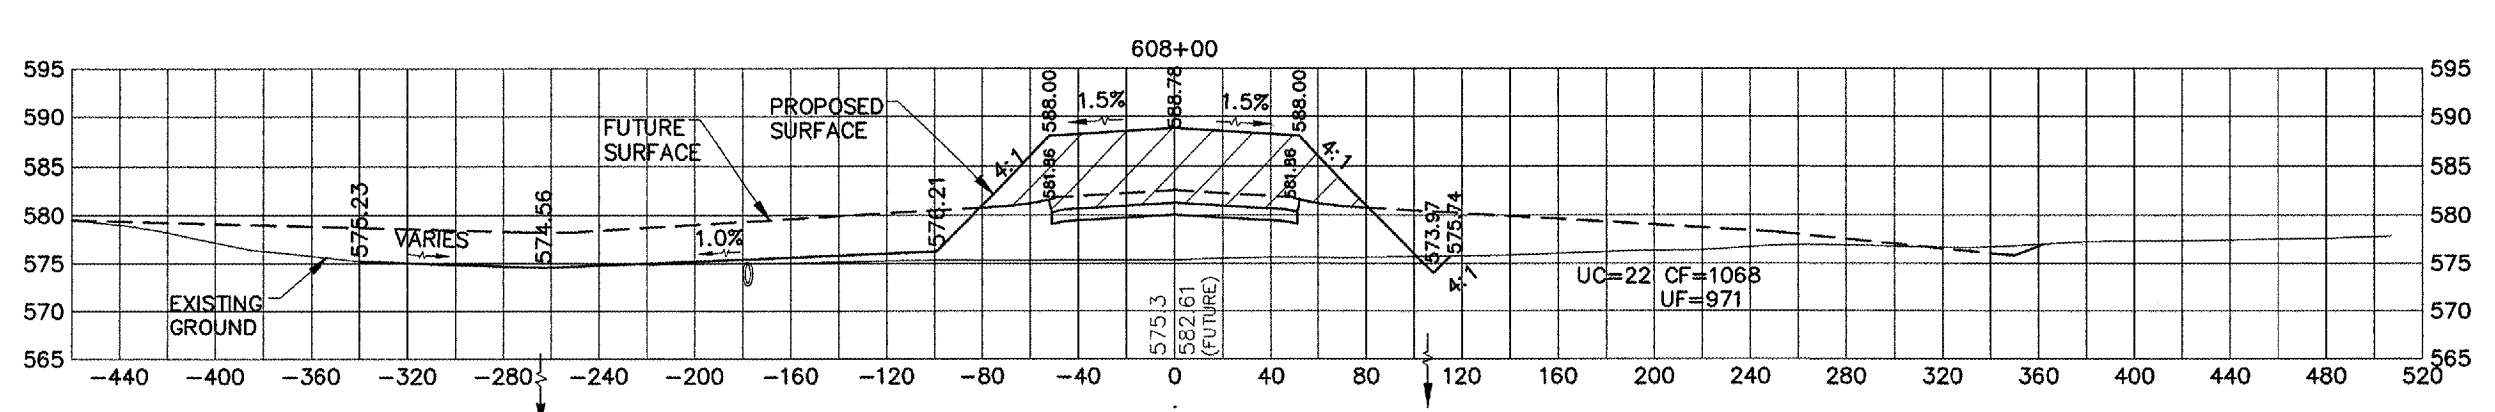
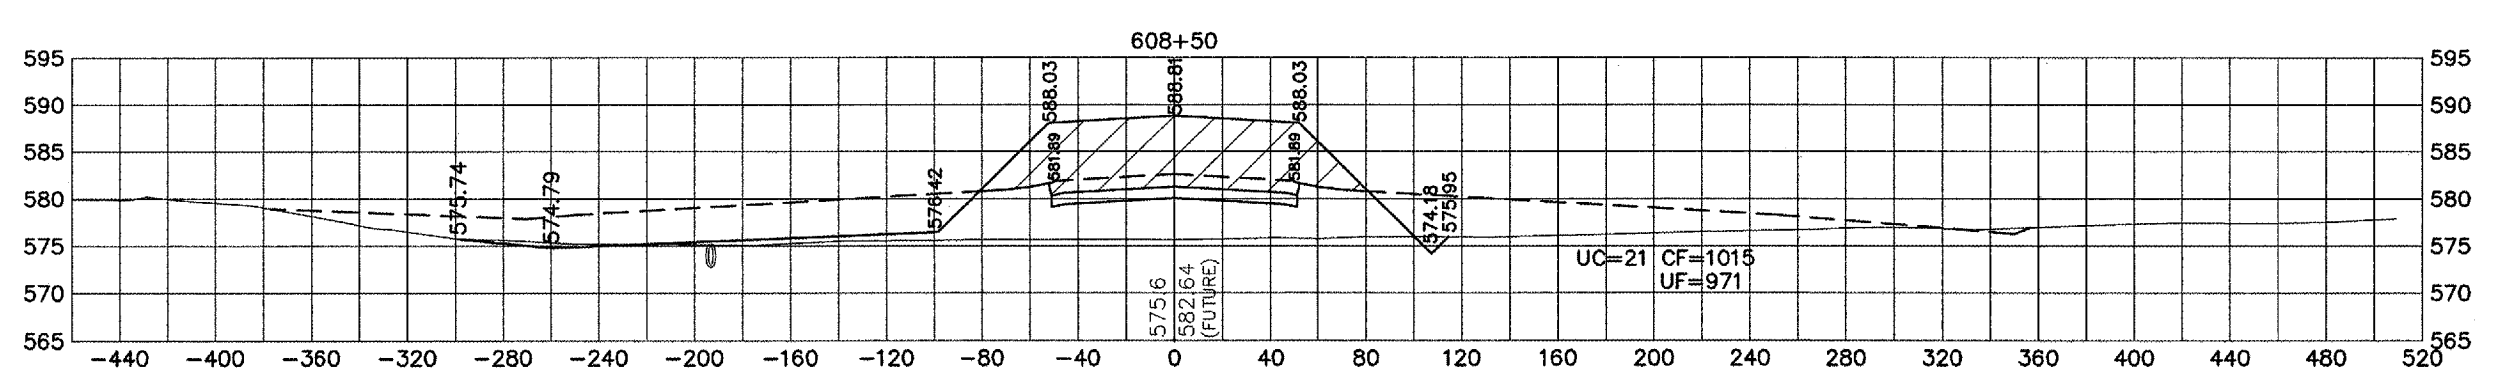
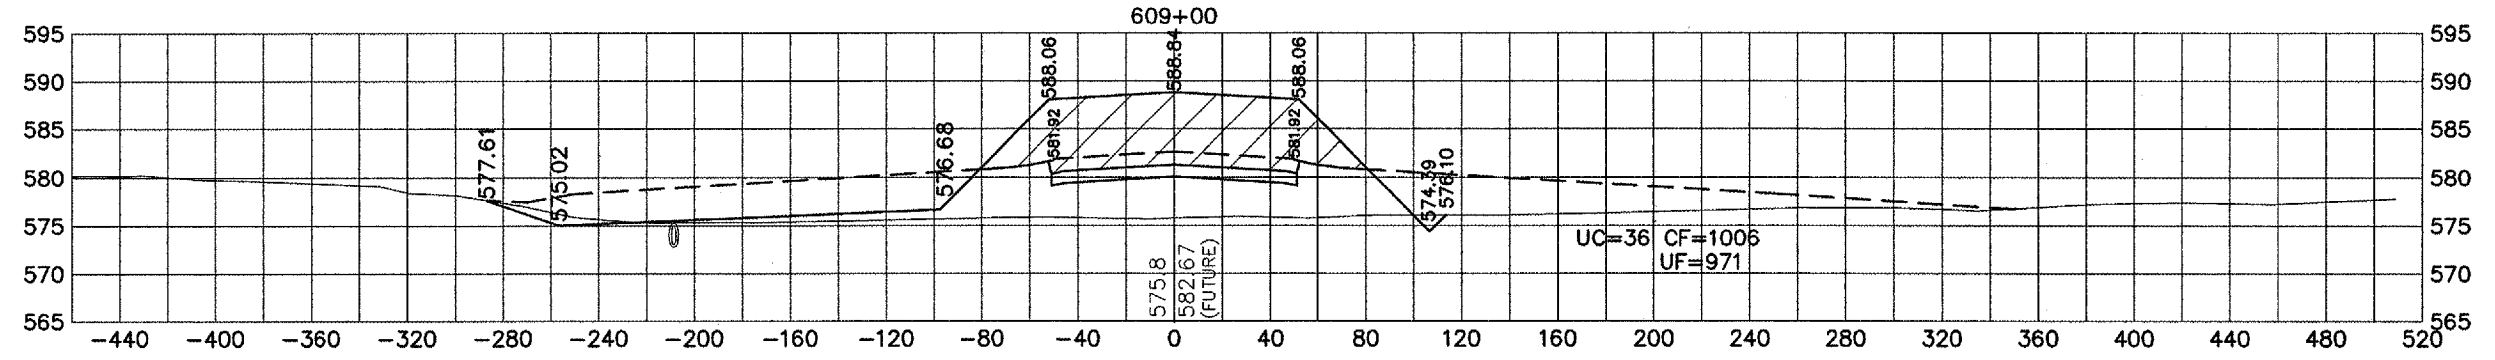
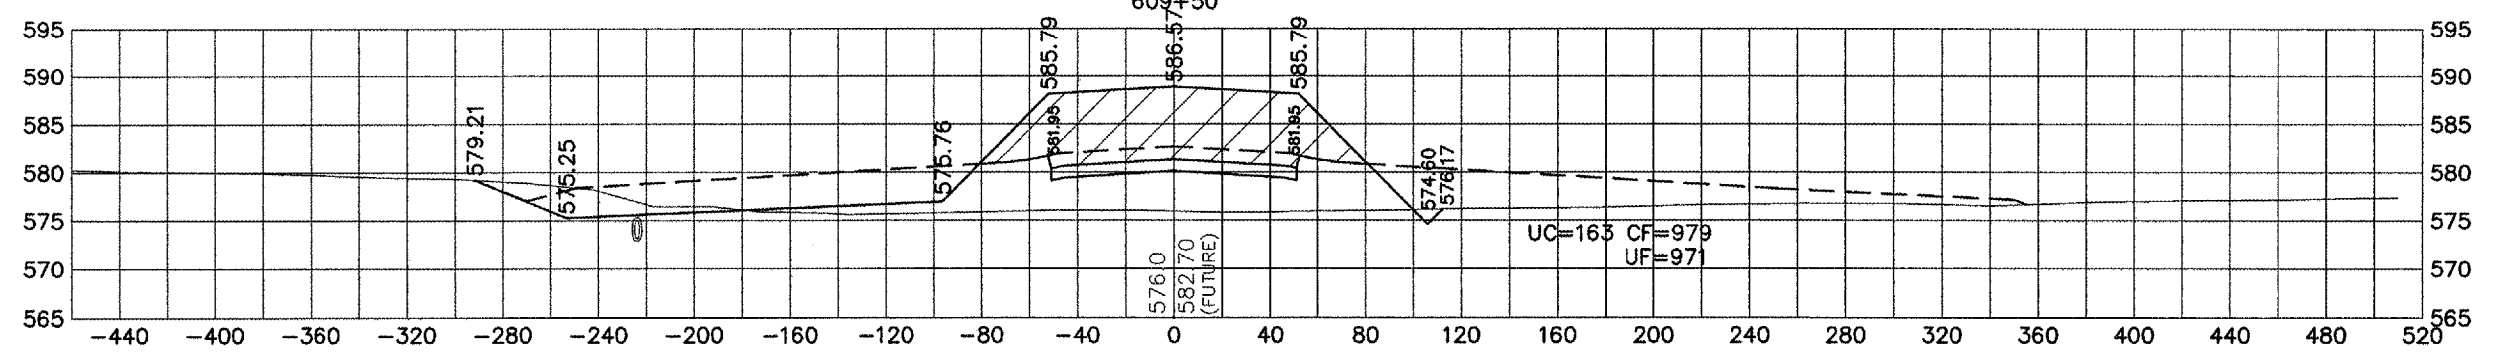


QUAD CITY INTERNATIONAL AIRPORT
TAXIWAY P, PHASE I - EARTHWORK
ILL. MLI-3790, QU006
SHEET 50 OF 94

KEY FOR EARTHWORK

	UC = UNCLASSIFIED CUT
	CF = COMPACTED FILL
	UF = UNCOMPACTED FILL

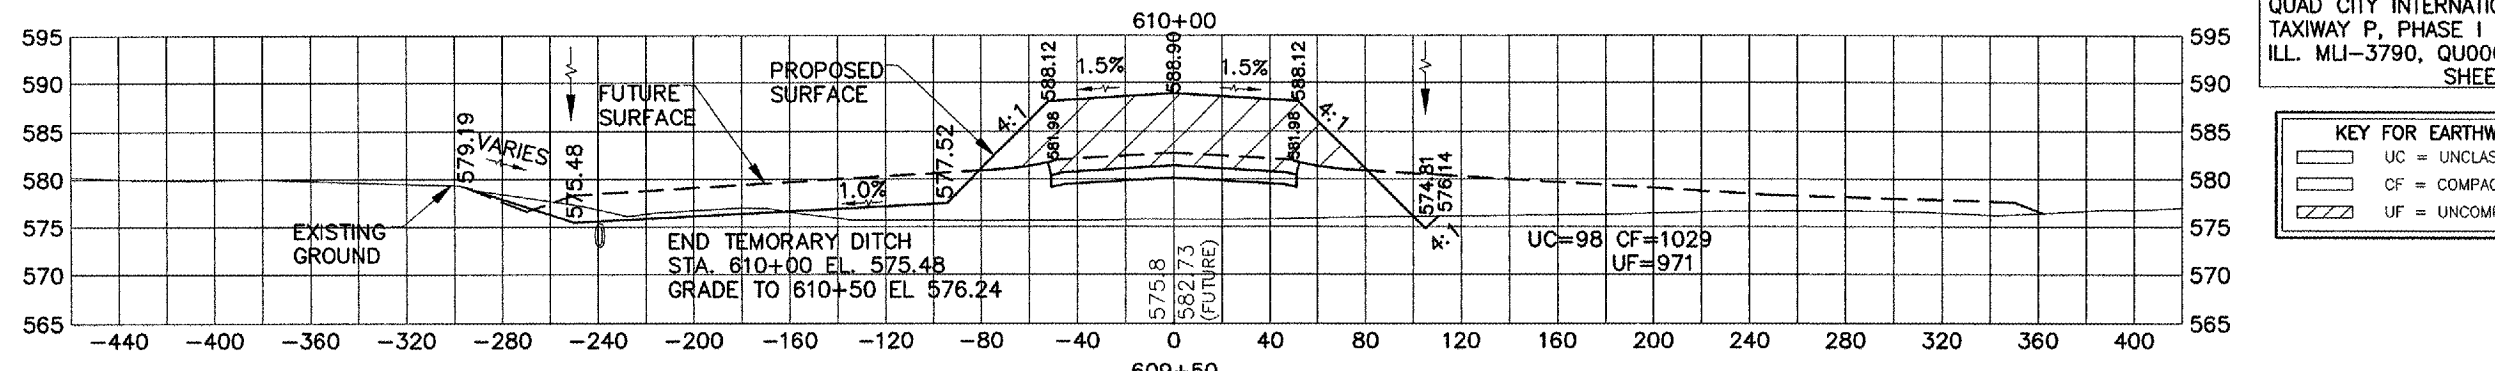

G:\airport\A071030 TP EARTHWORK DSN\Sections P.dwg, 4/21/2008 11:43:05 AM, jefm