



PART OF THE SW 1/4 SECTION 15 IN T38N, R9E OF THE 3rd PM, NAPERVILLE TOWNSHIP, DUPAGE COUNTY, ILLINOIS.

LEGEND

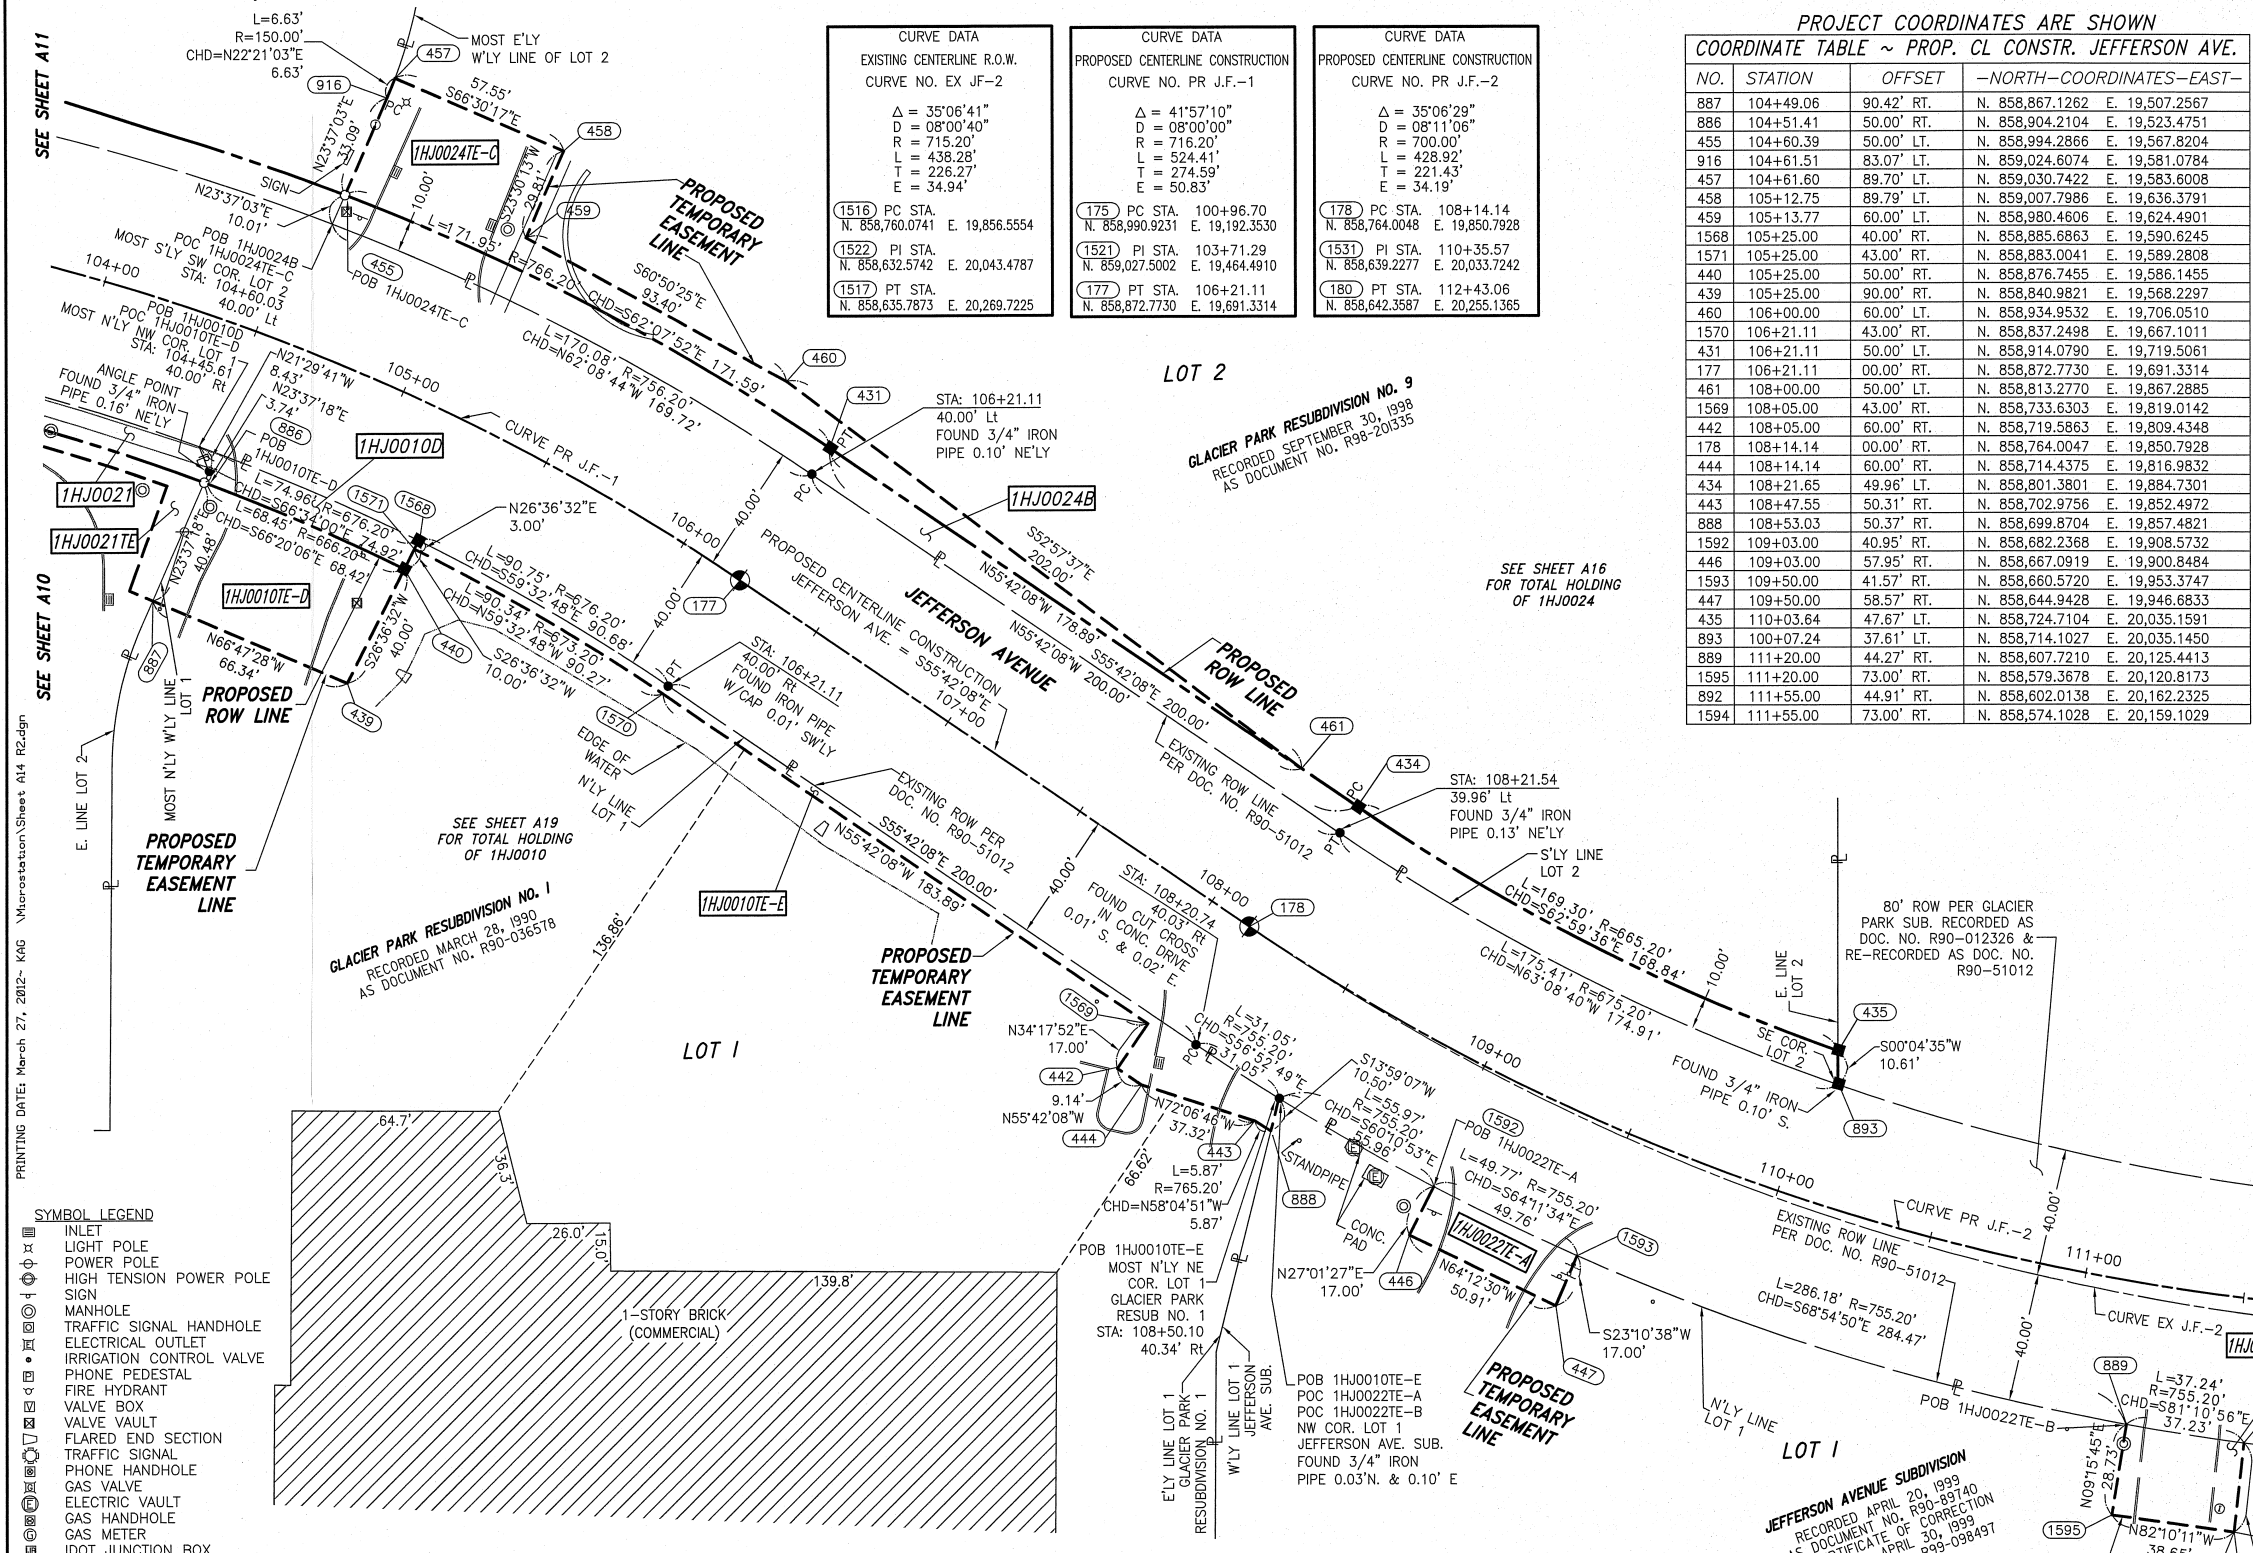

PROJECT COORDINATES ARE SHOWN  
COORDINATE TABLE ~ PROP. CL CONSTR. JEFFERSON AVE.

NO.	STATION	OFFSET	-NORTH-COORDINATES-EAST-	
887	104+49.06	90.42' RT.	N. 858,867.1262	E. 19,507.2567
886	104+51.41	50.00' RT.	N. 858,904.2104	E. 19,523.4751
455	104+60.39	50.00' LT.	N. 858,994.2866	E. 19,567.8204
916	104+61.51	83.07' LT.	N. 859,024.6074	E. 19,581.0784
457	104+61.60	89.70' LT.	N. 859,030.7422	E. 19,583.6008
458	105+12.75	89.79' LT.	N. 859,007.7986	E. 19,636.3791
459	105+13.77	60.00' LT.	N. 858,980.4606	E. 19,624.4901
1568	105+25.00	40.00' RT.	N. 858,885.6863	E. 19,590.6245
1571	105+25.00	43.00' RT.	N. 858,883.0041	E. 19,589.2808
440	105+25.00	50.00' RT.	N. 858,876.7455	E. 19,586.1455
439	105+25.00	90.00' RT.	N. 858,840.9821	E. 19,568.2297
460	106+00.00	60.00' LT.	N. 858,934.9532	E. 19,706.0510
1570	106+21.11	43.00' RT.	N. 858,837.2498	E. 19,667.1011
431	106+21.11	50.00' LT.	N. 858,914.0790	E. 19,719.5061
177	106+21.11	00.00' RT.	N. 858,872.7730	E. 19,691.3314
461	108+00.00	50.00' LT.	N. 858,813.2770	E. 19,867.2885
1569	108+05.00	43.00' RT.	N. 858,733.6303	E. 19,819.0142
442	108+05.00	60.00' RT.	N. 858,719.5863	E. 19,809.4348
178	108+14.14	00.00' RT.	N. 858,764.0047	E. 19,850.7928
444	108+14.14	60.00' RT.	N. 858,714.4375	E. 19,816.9832
434	108+21.65	49.96' LT.	N. 858,801.3801	E. 19,884.7301
443	108+47.55	50.31' RT.	N. 858,702.9756	E. 19,852.4972
888	108+53.03	50.37' RT.	N. 858,699.8704	E. 19,857.4821
1592	109+03.00	40.95' RT.	N. 858,682.2368	E. 19,908.5732
446	109+03.00	57.95' RT.	N. 858,667.0919	E. 19,900.8484
1593	109+50.00	41.57' RT.	N. 858,660.5720	E. 19,953.3747
447	109+50.00	58.57' RT.	N. 858,644.9428	E. 19,946.6833
435	110+03.64	47.67' LT.	N. 858,724.7104	E. 20,035.1591
893	100+07.24	37.61' LT.	N. 858,714.1027	E. 20,035.1450
889	111+20.00	44.27' RT.	N. 858,607.7210	E. 20,125.4413
1595	111+20.00	73.00' RT.	N. 858,579.3678	E. 20,120.8173
892	111+55.00	44.91' RT.	N. 858,602.0138	E. 20,162.2325
1594	111+55.00	73.00' RT.	N. 858,574.1028	E. 20,159.1029

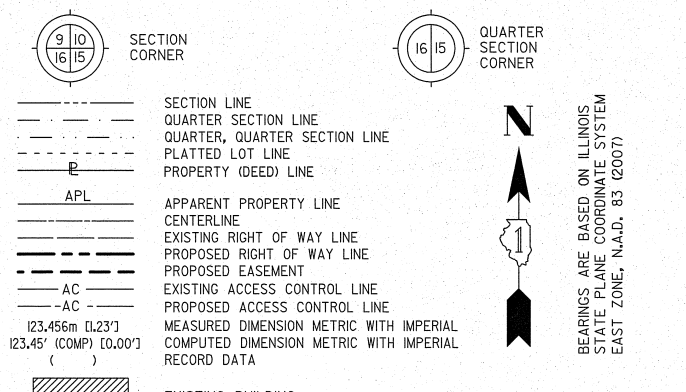

- SYMBOL LEGEND
- INLET
  - LIGHT POLE
  - POWER POLE
  - HIGH TENSION POWER POLE
  - SIGN
  - MANHOLE
  - TRAFFIC SIGNAL HANDHOLE
  - ELECTRICAL OUTLET
  - IRRIGATION CONTROL VALVE
  - PHONE PEDESTAL
  - FIRE HYDRANT
  - VALVE BOX
  - VALVE VAULT
  - FLARED END SECTION
  - TRAFFIC SIGNAL
  - PHONE HANDHOLE
  - GAS VALVE
  - ELECTRIC VAULT
  - GAS HANDHOLE
  - GAS METER
  - IDOT JUNCTION BOX

PARCEL NUMBER	OWNER	TOTAL HOLDING ACRES	PART TAKEN ACRES	REMAINDER ACRES	PREV. DEV. ACRES	EASEMENT ACRES	EASEMENT PURPOSE	PERMANENT TAX INDEX NUMBER	PROPERTY ACQUIRED BY
1HJ0010A	CENTRO NP HOLDINGS 6 SPE, LLC, A DELAWARE LIMITED LIABILITY COMPANY	50.079	0.201	49.652				07-22-102-009 07-22-102-010	
1HJ0010B			0.041						
1HJ0010C			0.169						
1HJ0010D			0.016						
1HJ0010E-D									
1HJ0022E-A	DUKE REALTY ILLINOIS WEST JEFFERSON, LLC, A DELAWARE LIMITED LIABILITY COMPANY	35.801		35.801		0.063	CONSTRUCTION	07-22-102-021	
1HJ0022E-B			0.019			CONSTRUCTION			
1HJ0024A			0.288						
1HJ0024B	TARGET CORPORATION	15.771	0.125	15.221				07-15-304-034	
1HJ0024C			0.137						
1HJ0024E-C			0.094						

- NOTES:
- ALL COORDINATES SHOWN HEREON ARE PROJECT. ALL DISTANCES SHOWN HEREON ARE GROUND.
  - BEARINGS SHOWN HEREON ARE BASED ON ILLINOIS STATE PLANE COORDINATE SYSTEM EAST ZONE, NAD 83, (2007).
  - THE COMBINATION FACTOR USED FOR THIS PROJECT = 0.99994777.

STATE OF ILLINOIS )  
COUNTY OF WILL )

THIS IS TO CERTIFY THAT WE, CLAASSEN, WHITE & ASSOCIATES, P.C., AN ILLINOIS PROFESSIONAL DESIGN FIRM LAND SURVEYING CORPORATION NUMBER 184-004039, HAVE SURVEYED THE PLAT OF HIGHWAYS SHOWN HEREON IN SECTION 15, TOWNSHIP 38 NORTH, RANGE 9 EAST OF THE THIRD PRINCIPAL MERIDIAN, DUPAGE COUNTY, THAT THE SURVEY IS TRUE AND COMPLETE AS SHOWN TO THE BEST OF MY KNOWLEDGE AND BELIEF, THAT THE PLAT CORRECTLY REPRESENTS SAID SURVEY, THAT ALL MONUMENTS FOUND AND ESTABLISHED ARE OF PERMANENT QUALITY AND OCCUPY THE POSITIONS SHOWN THEREON AND THAT THE MONUMENTS ARE SUFFICIENT TO ENABLE THE SURVEY TO BE RETRACED. THIS SURVEY CONFORMS TO THE CURRENT ILLINOIS MINIMUM STANDARDS FOR A BOUNDARY SURVEY. MADE FOR THE DEPARTMENT OF TRANSPORTATION, STATE OF ILLINOIS.

DATED AT JOLIET, ILLINOIS THIS \_\_\_\_\_ DAY OF \_\_\_\_\_, 2012 A.D.

DAVID A. CLAASSEN  
ILLINOIS PROFESSIONAL LAND SURVEYOR NO. 035-002962  
LICENSE EXPIRES NOVEMBER 30, 2012  
THIS PROFESSIONAL SERVICE CONFORMS TO THE CURRENT ILLINOIS MINIMUM STANDARDS FOR A BOUNDARY SURVEY.

RECEIVED  
MAR 27 2012  
PLATS & LEGALS  
Claassen, White & Associates, P.C.  
121 AIRPORT DRIVE, UNIT 1  
JOLIET, ILLINOIS 60431  
(815) 744-3720

SHEET 1 IS A COVER SHEET AND NOT RECORDED.

PLAT OF HIGHWAYS  
STATE OF ILLINOIS  
DEPARTMENT OF TRANSPORTATION  
F.A.P. 338 ILLINOIS ROUTE 59

SECTION FERRY RD. TO AURORA AVE. DUPAGE COUNTY PROJECT  
JOB NO. R-91-035-09  
STATION 104+00 TO STATION 111+55  
SCALE: 1" = 30' SHEET A14 OF ???

BUREAU OF LAND ACQUISITION  
201 WEST CENTER COURT  
SCHAUMBURG, ILLINOIS 60196-1096

CONTRACT 60R30 SHEET 545 OF 1156