


DATE	
BY	
FINAL SURVEY	SURVEYED
NOTE BOOK	PLOTTED
NO.	TEMPLATE
	AREAS CHECKED

DATE	
BY	
ORIGINAL SURVEY	SURVEYED
NOTE BOOK	PLOTTED
NO.	TEMPLATE
	AREAS CHECKED

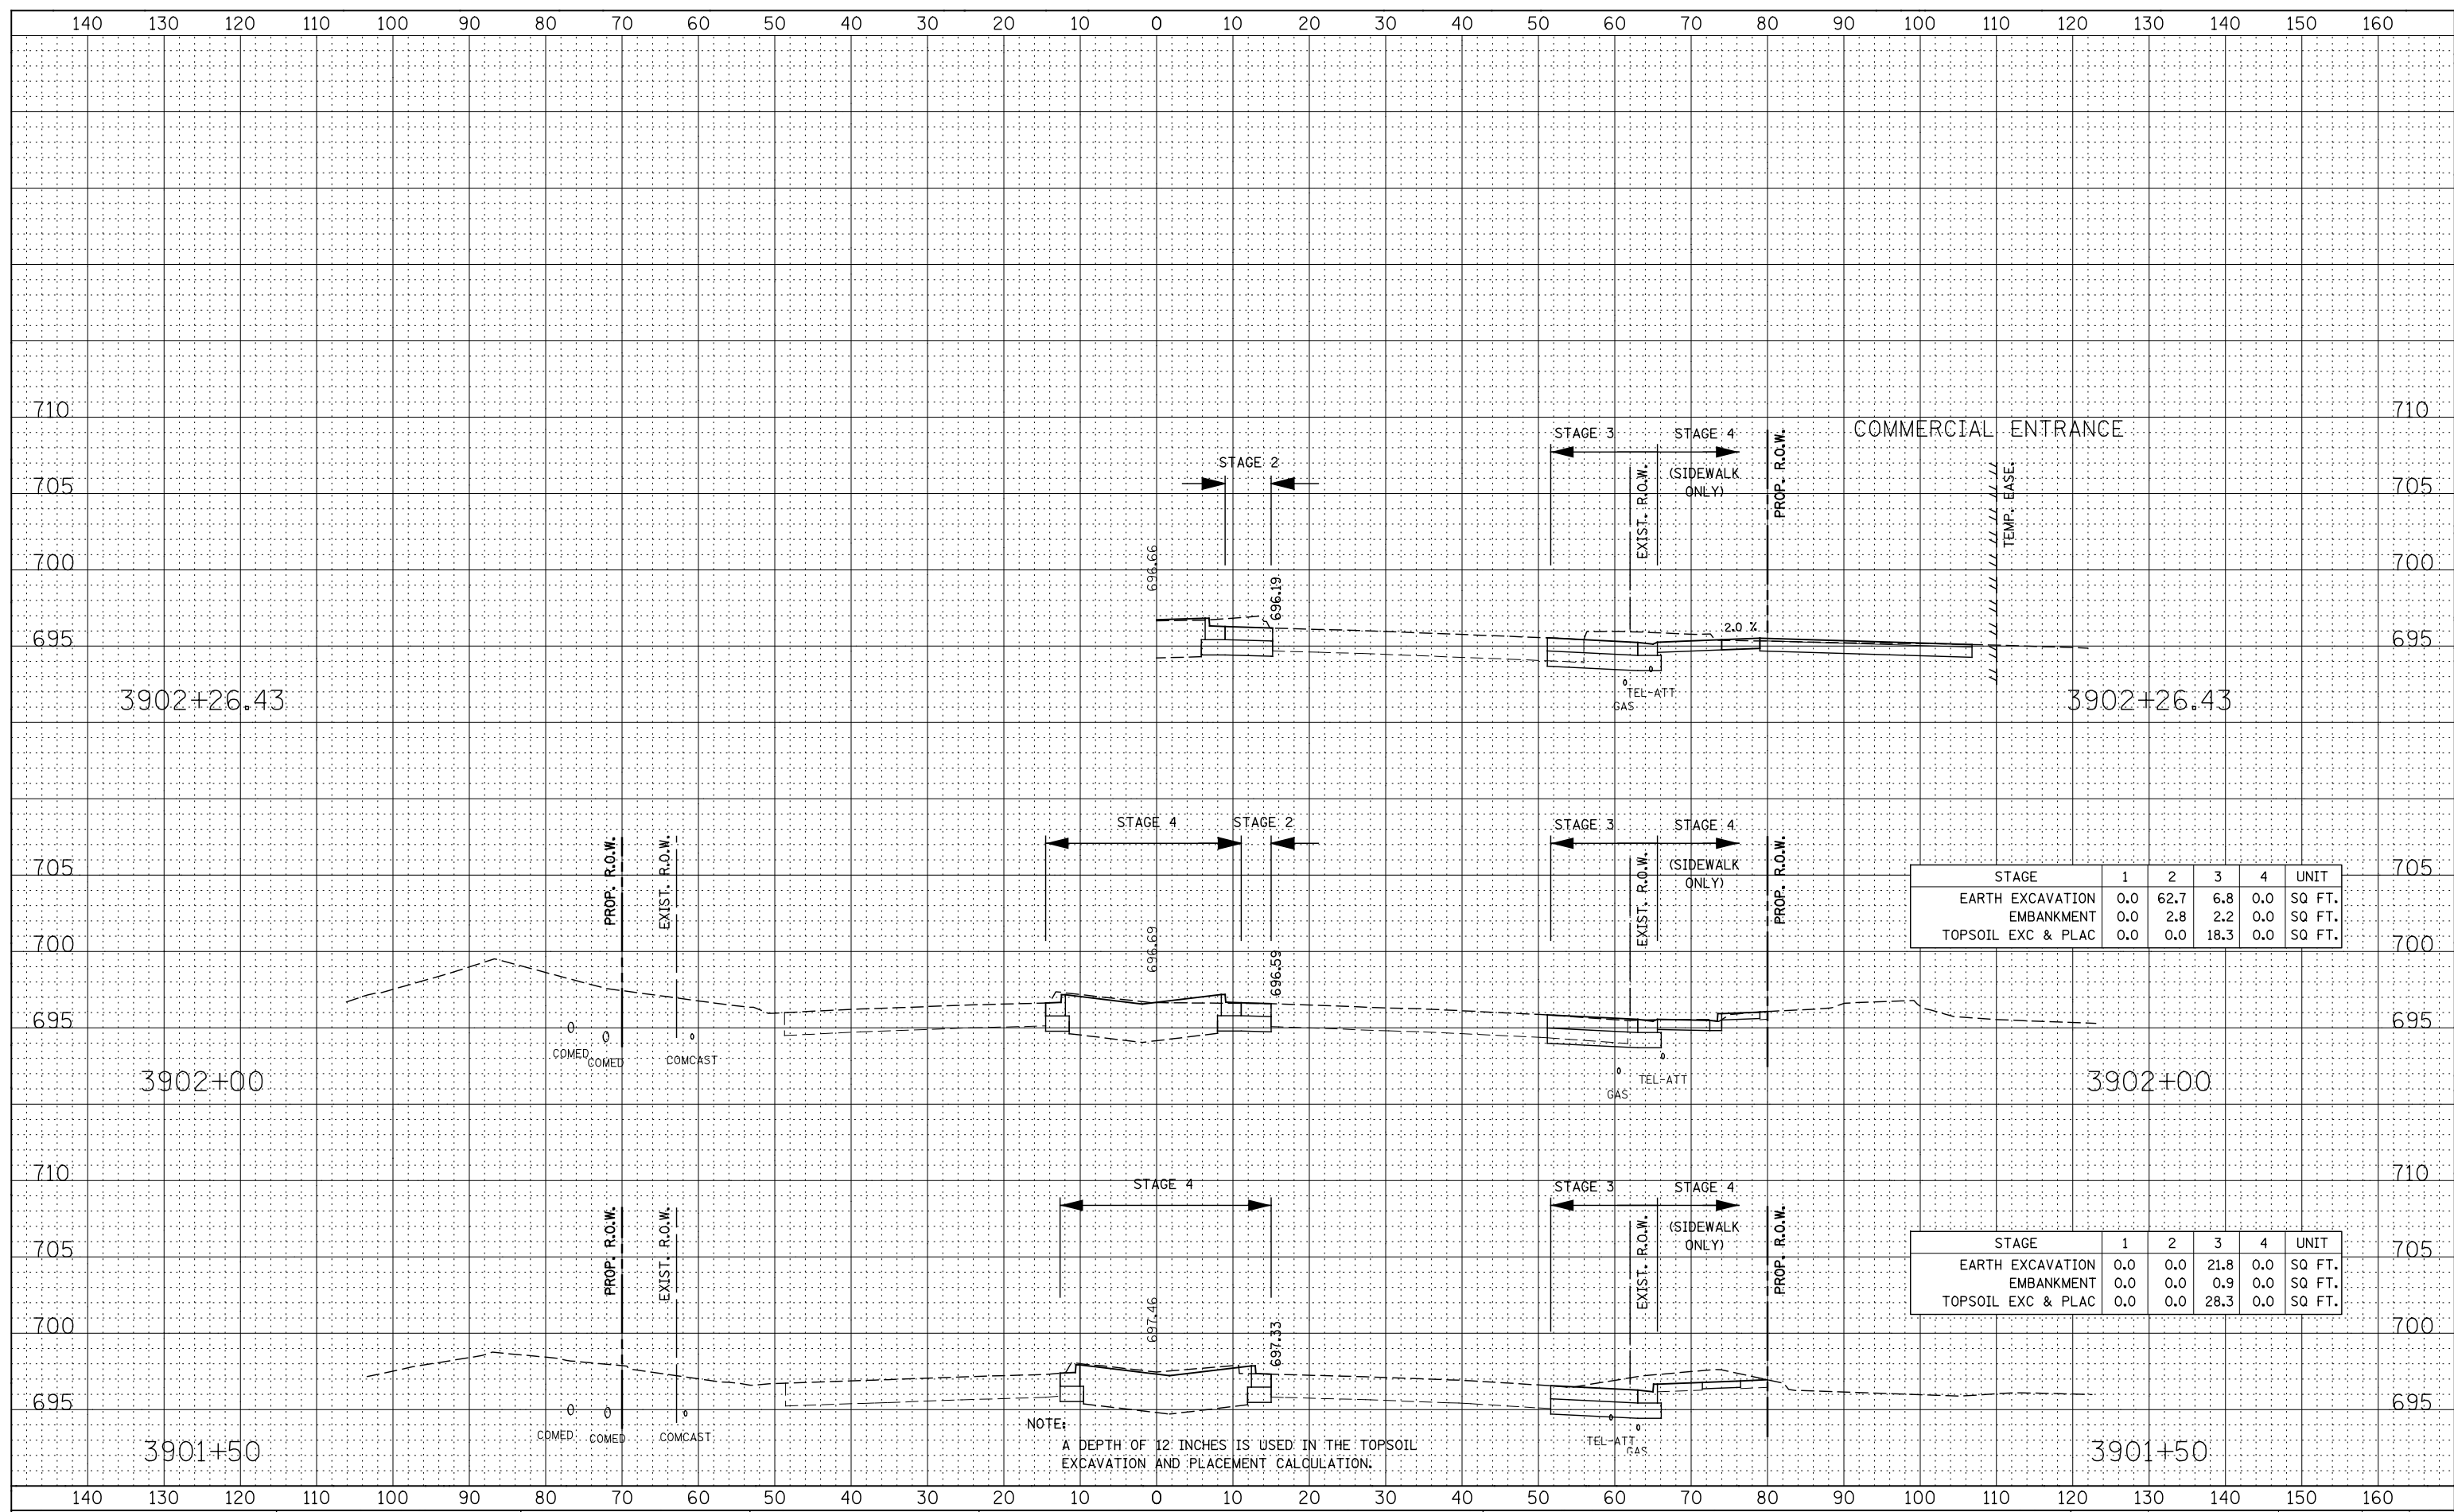

STAGE	1	2	3	4	UNIT
EARTH EXCAVATION	0.0	62.7	6.8	0.0	SQ FT.
EMBANKMENT	0.0	2.8	2.2	0.0	SQ FT.
TOPSOIL EXC & PLAC	0.0	0.0	18.3	0.0	SQ FT.

STAGE	1	2	3	4	UNIT
EARTH EXCAVATION	0.0	0.0	21.8	0.0	SQ FT.
EMBANKMENT	0.0	0.0	0.9	0.0	SQ FT.
TOPSOIL EXC & PLAC	0.0	0.0	28.3	0.0	SQ FT.

NOTE:
A DEPTH OF 12 INCHES IS USED IN THE TOPSOIL EXCAVATION AND PLACEMENT CALCULATION.