


DATE	
BY	
FINAL SURVEY	SURVEYED
NOTE BOOK	PLOTTED
NO.	TEMPLATE
	AREAS CHECKED

DATE	
BY	
ORIGINAL SURVEY	SURVEYED
NOTE BOOK	PLOTTED
NO.	TEMPLATE
	AREAS CHECKED

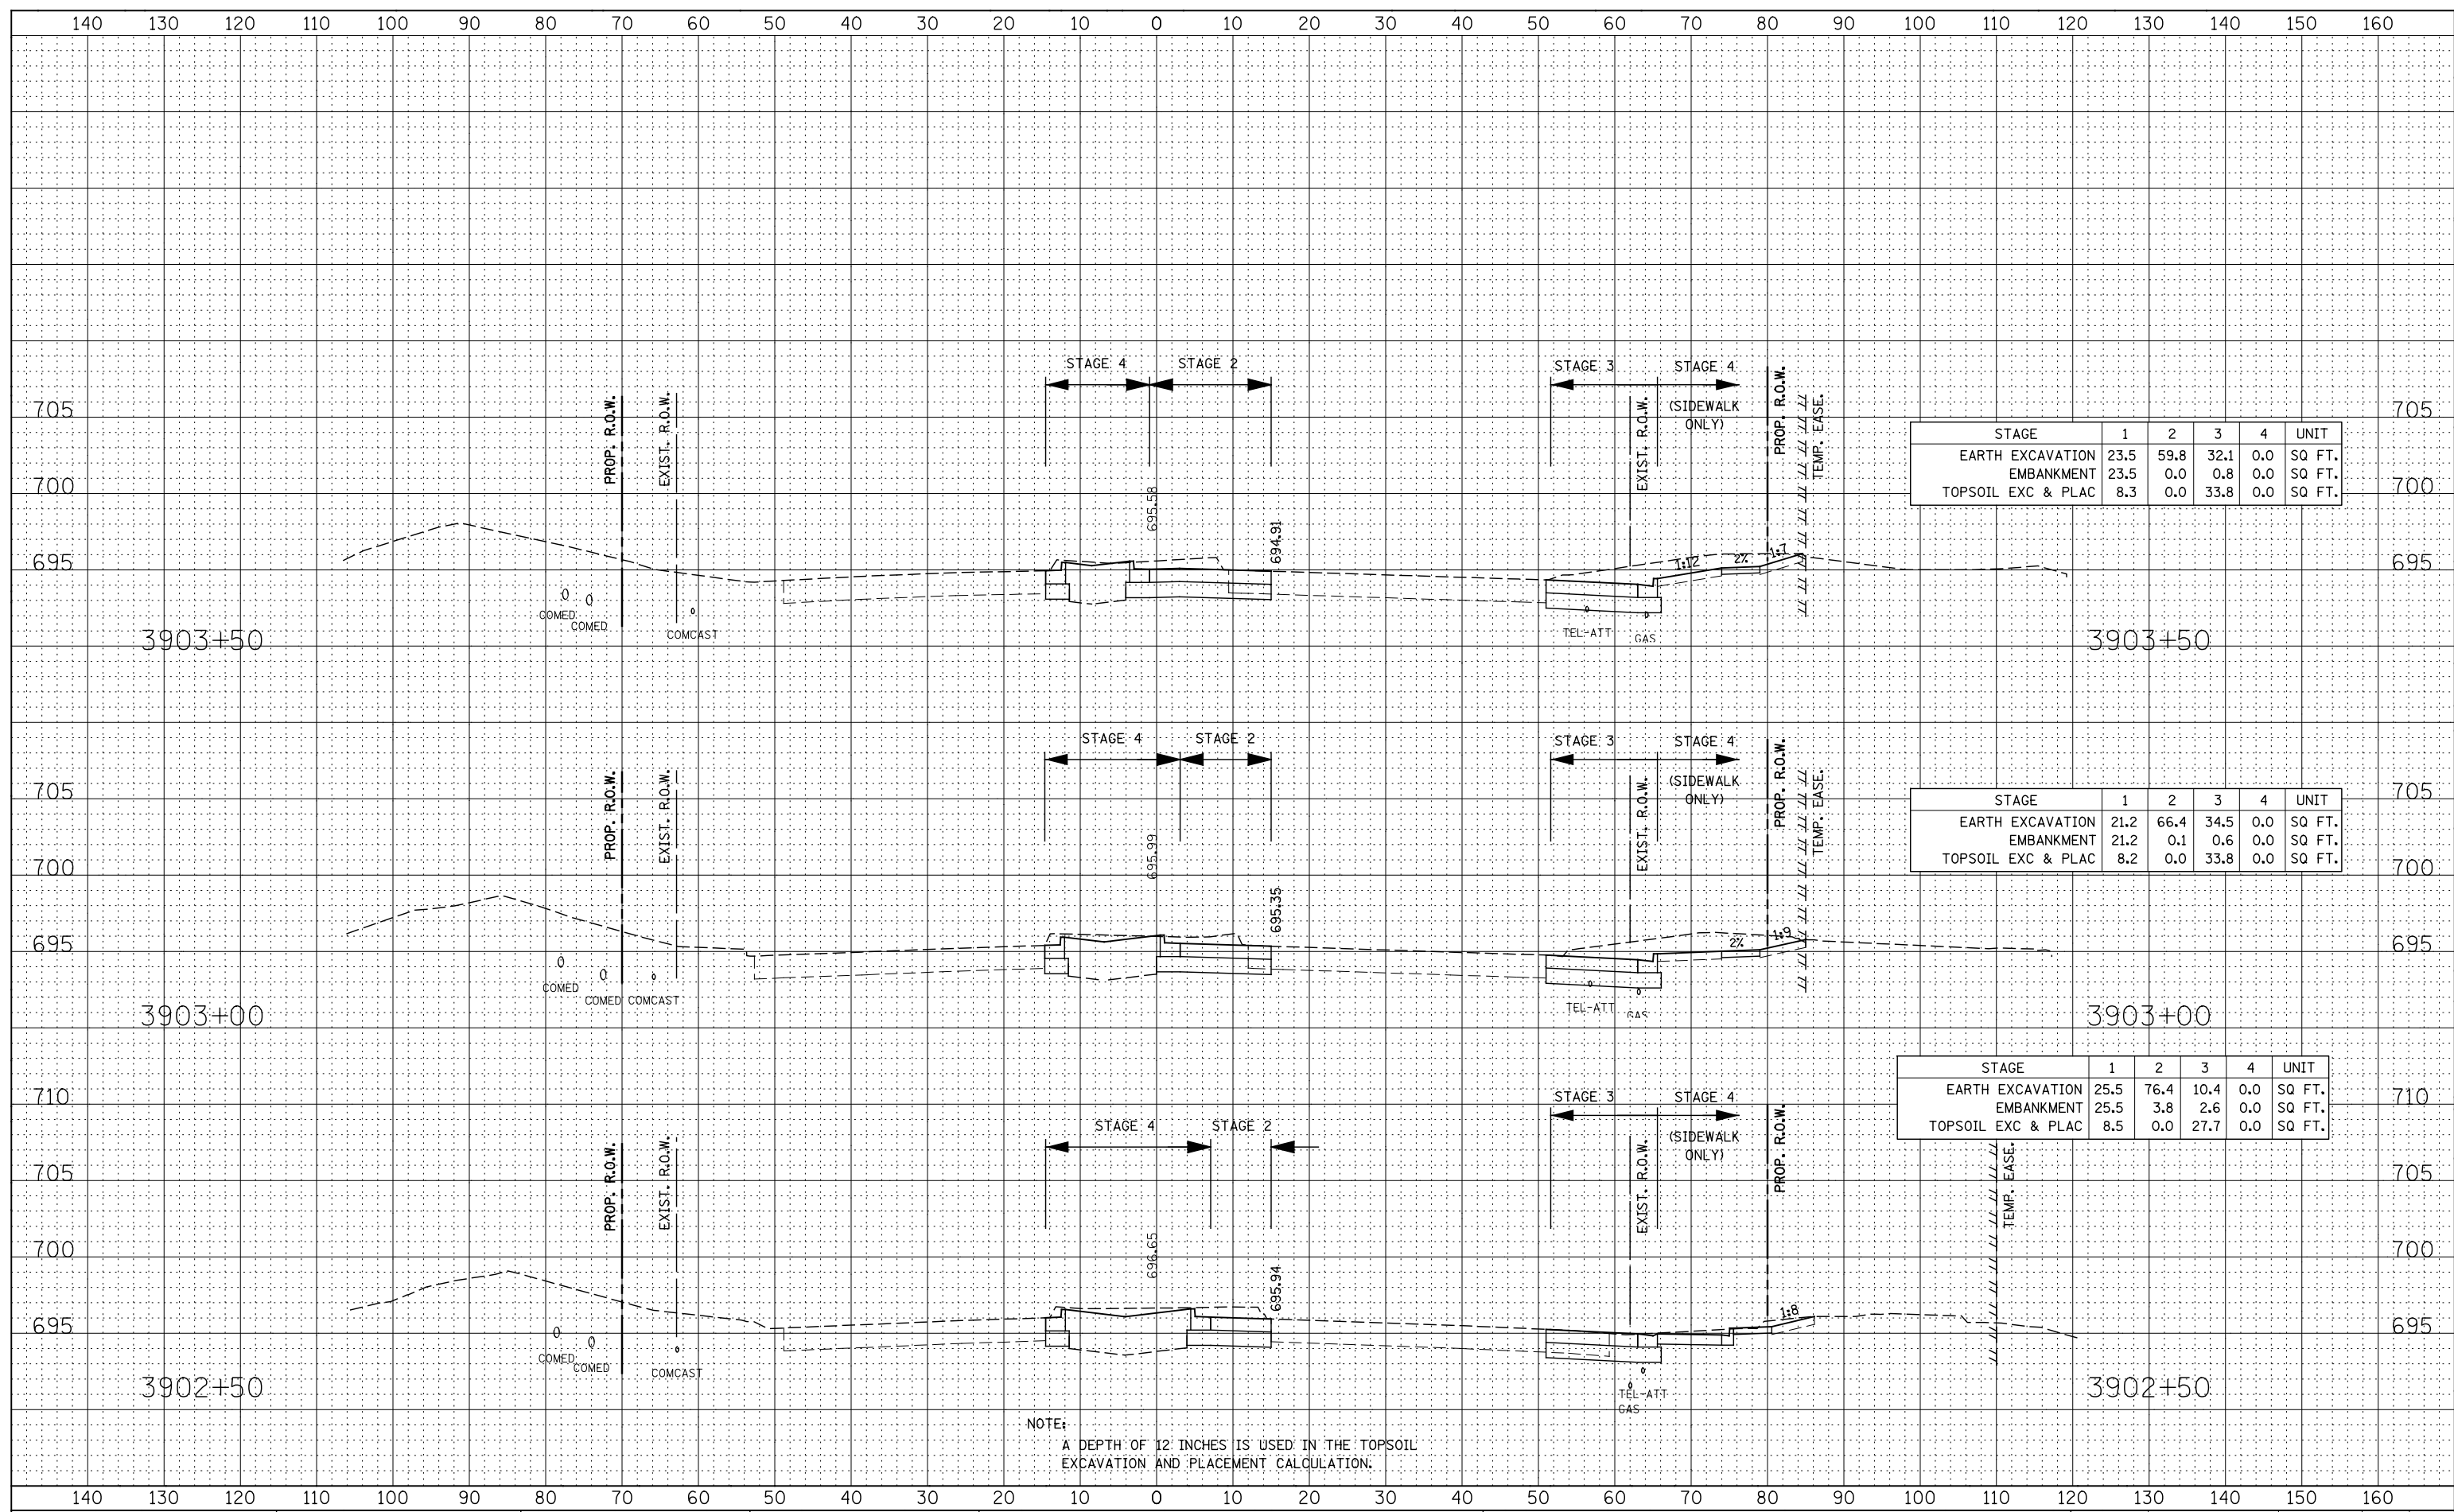

STAGE	1	2	3	4	UNIT
EARTH EXCAVATION	23.5	59.8	32.1	0.0	SQ FT.
EMBANKMENT	23.5	0.0	0.8	0.0	SQ FT.
TOPSOIL EXC & PLAC	8.3	0.0	33.8	0.0	SQ FT.

STAGE	1	2	3	4	UNIT
EARTH EXCAVATION	21.2	66.4	34.5	0.0	SQ FT.
EMBANKMENT	21.2	0.1	0.6	0.0	SQ FT.
TOPSOIL EXC & PLAC	8.2	0.0	33.8	0.0	SQ FT.

STAGE	1	2	3	4	UNIT
EARTH EXCAVATION	25.5	76.4	10.4	0.0	SQ FT.
EMBANKMENT	25.5	3.8	2.6	0.0	SQ FT.
TOPSOIL EXC & PLAC	8.5	0.0	27.7	0.0	SQ FT.

NOTE:
A DEPTH OF 12 INCHES IS USED IN THE TOPSOIL EXCAVATION AND PLACEMENT CALCULATION.