


DATE	
BY	
FINAL SURVEY PLOTTED	
NOTE BOOK	
AREAS CHECKED	

DATE	
BY	
ORIGINAL SURVEY PLOTTED	
NOTE BOOK	
AREAS CHECKED	

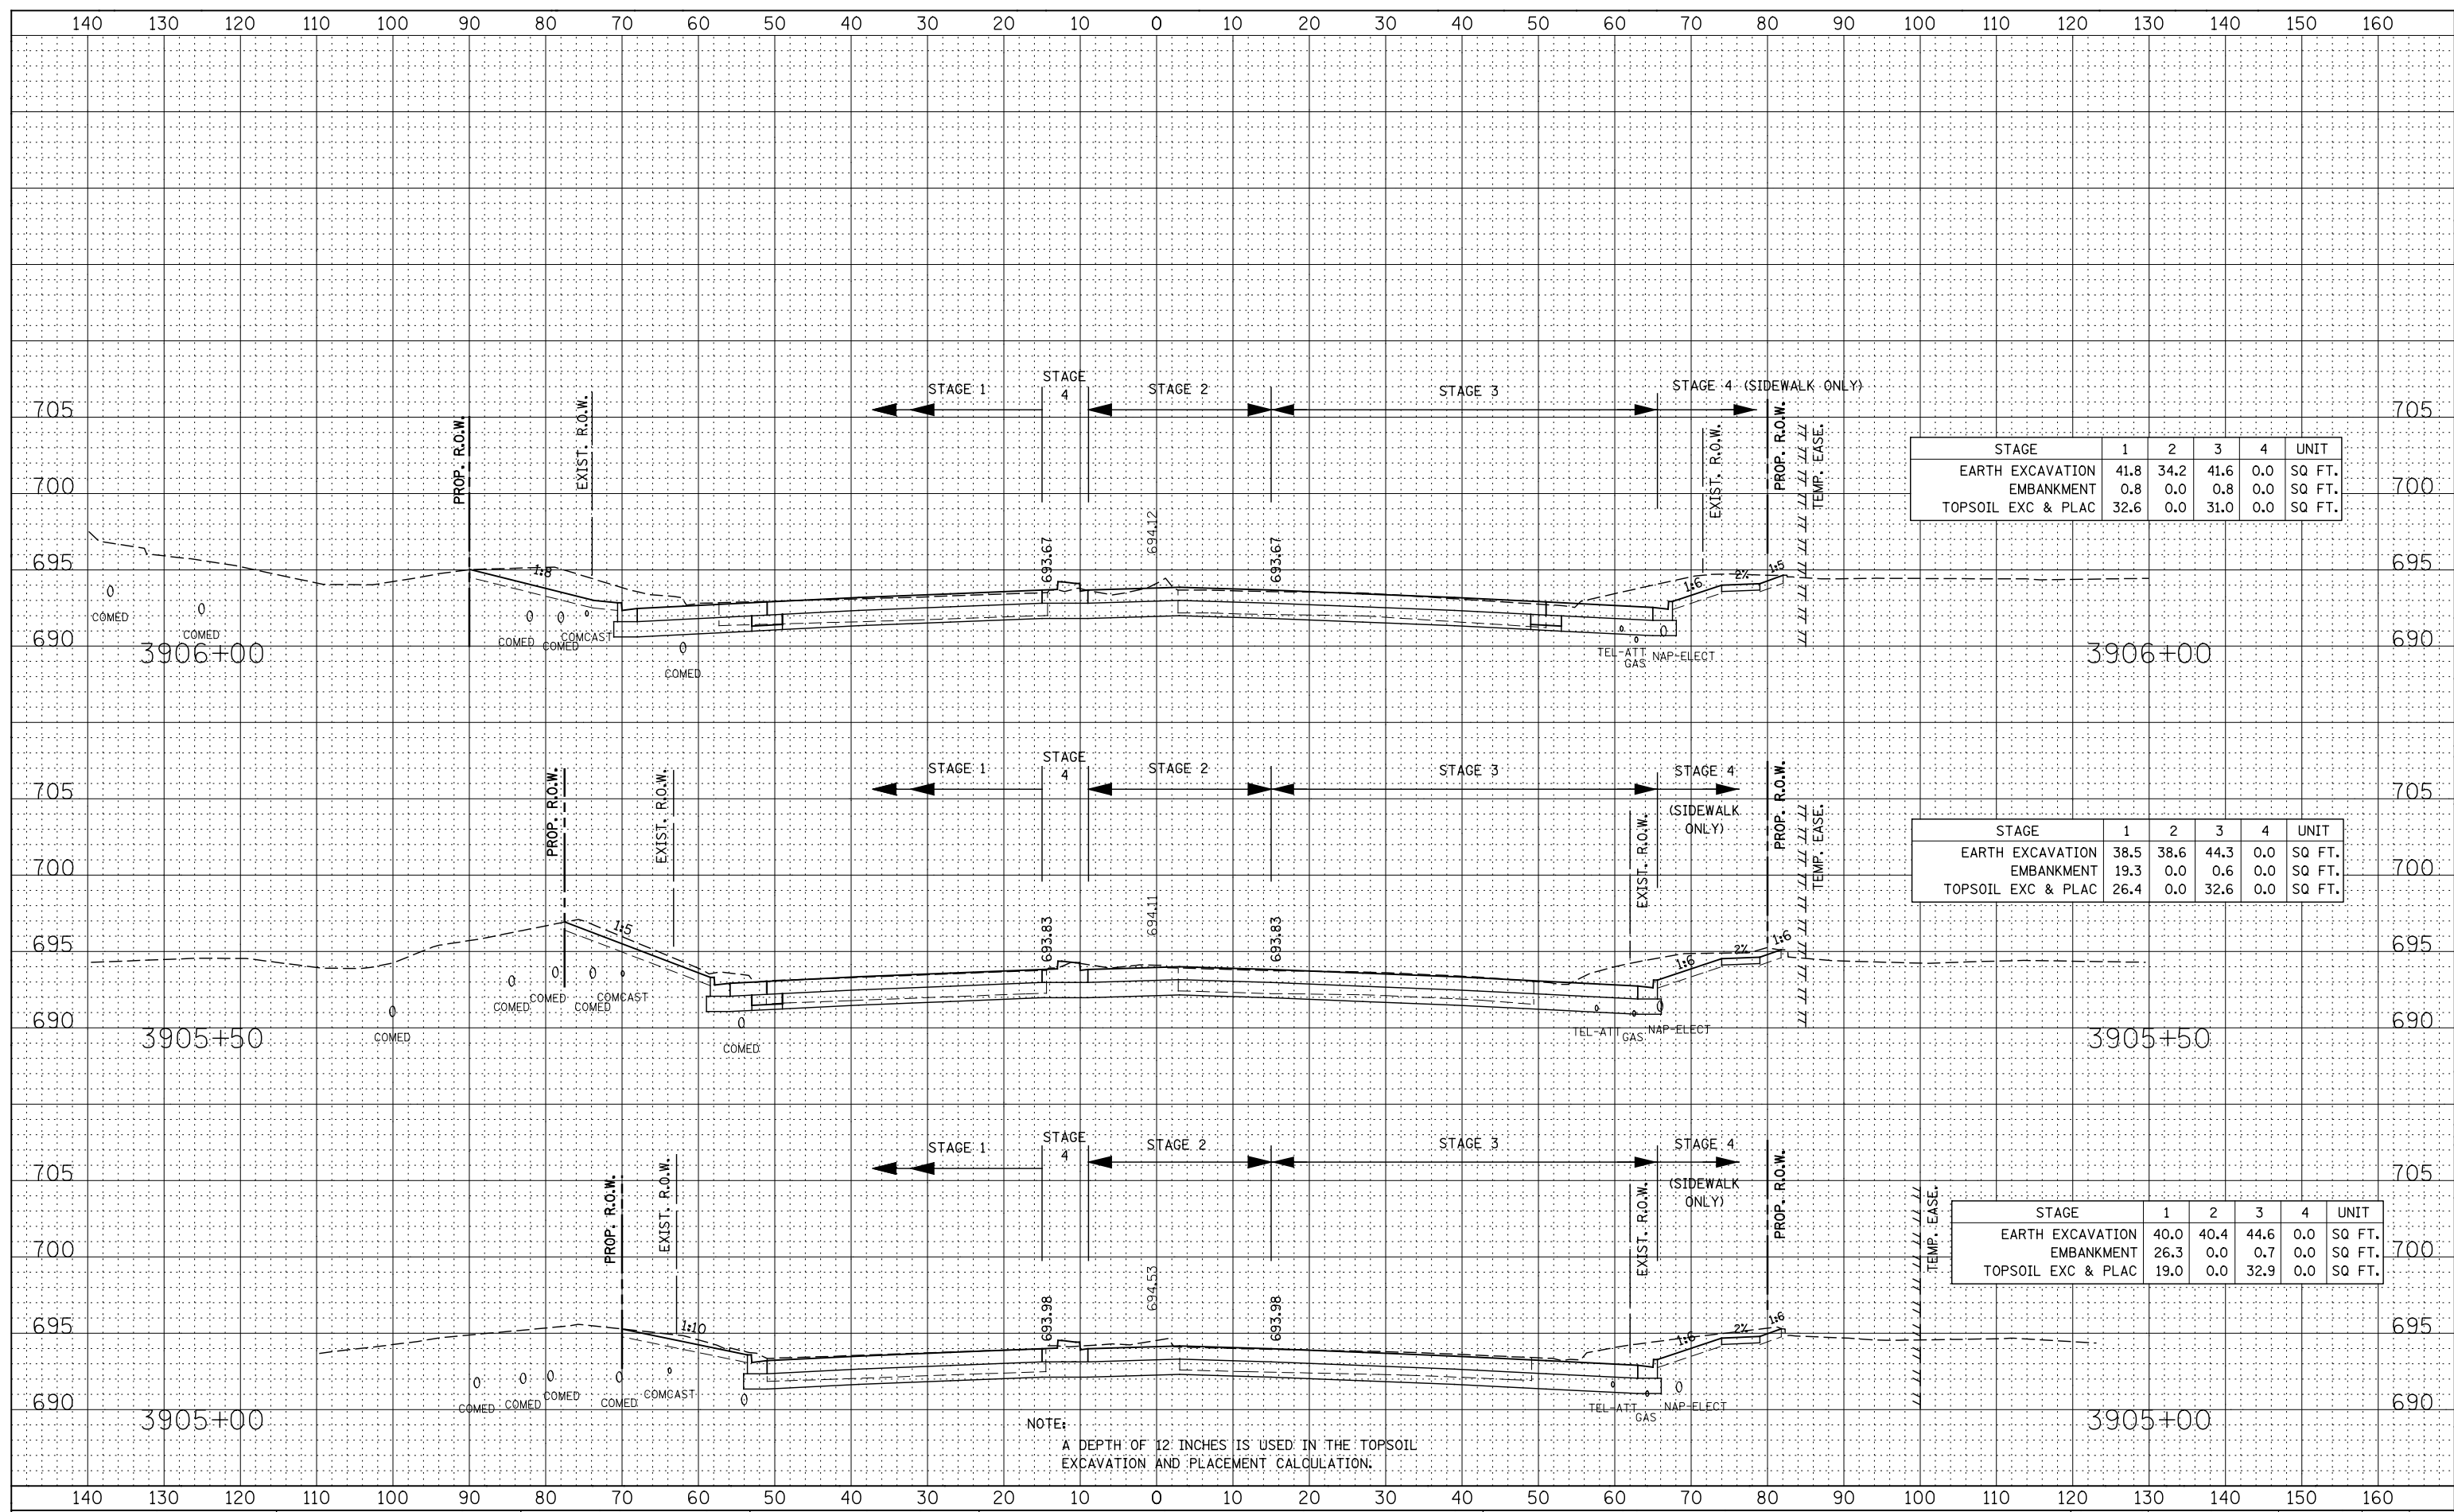

STAGE	1	2	3	4	UNIT
EARTH EXCAVATION	41.8	34.2	41.6	0.0	SQ FT.
EMBANKMENT	0.8	0.0	0.8	0.0	SQ FT.
TOPSOIL EXC & PLAC	32.6	0.0	31.0	0.0	SQ FT.

STAGE	1	2	3	4	UNIT
EARTH EXCAVATION	38.5	38.6	44.3	0.0	SQ FT.
EMBANKMENT	19.3	0.0	0.6	0.0	SQ FT.
TOPSOIL EXC & PLAC	26.4	0.0	32.6	0.0	SQ FT.

STAGE	1	2	3	4	UNIT
EARTH EXCAVATION	40.0	40.4	44.6	0.0	SQ FT.
EMBANKMENT	26.3	0.0	0.7	0.0	SQ FT.
TOPSOIL EXC & PLAC	19.0	0.0	32.9	0.0	SQ FT.

NOTE:
A DEPTH OF 12 INCHES IS USED IN THE TOPSOIL EXCAVATION AND PLACEMENT CALCULATION.