


DATE	
BY	
FINAL SURVEY	SURVEYED
NOTE BOOK	PLOTTED
NO.	TEMPLATE
	AREAS CHECKED

DATE	
BY	
ORIGINAL SURVEY	SURVEYED
NOTE BOOK	PLOTTED
NO.	TEMPLATE
	AREAS CHECKED

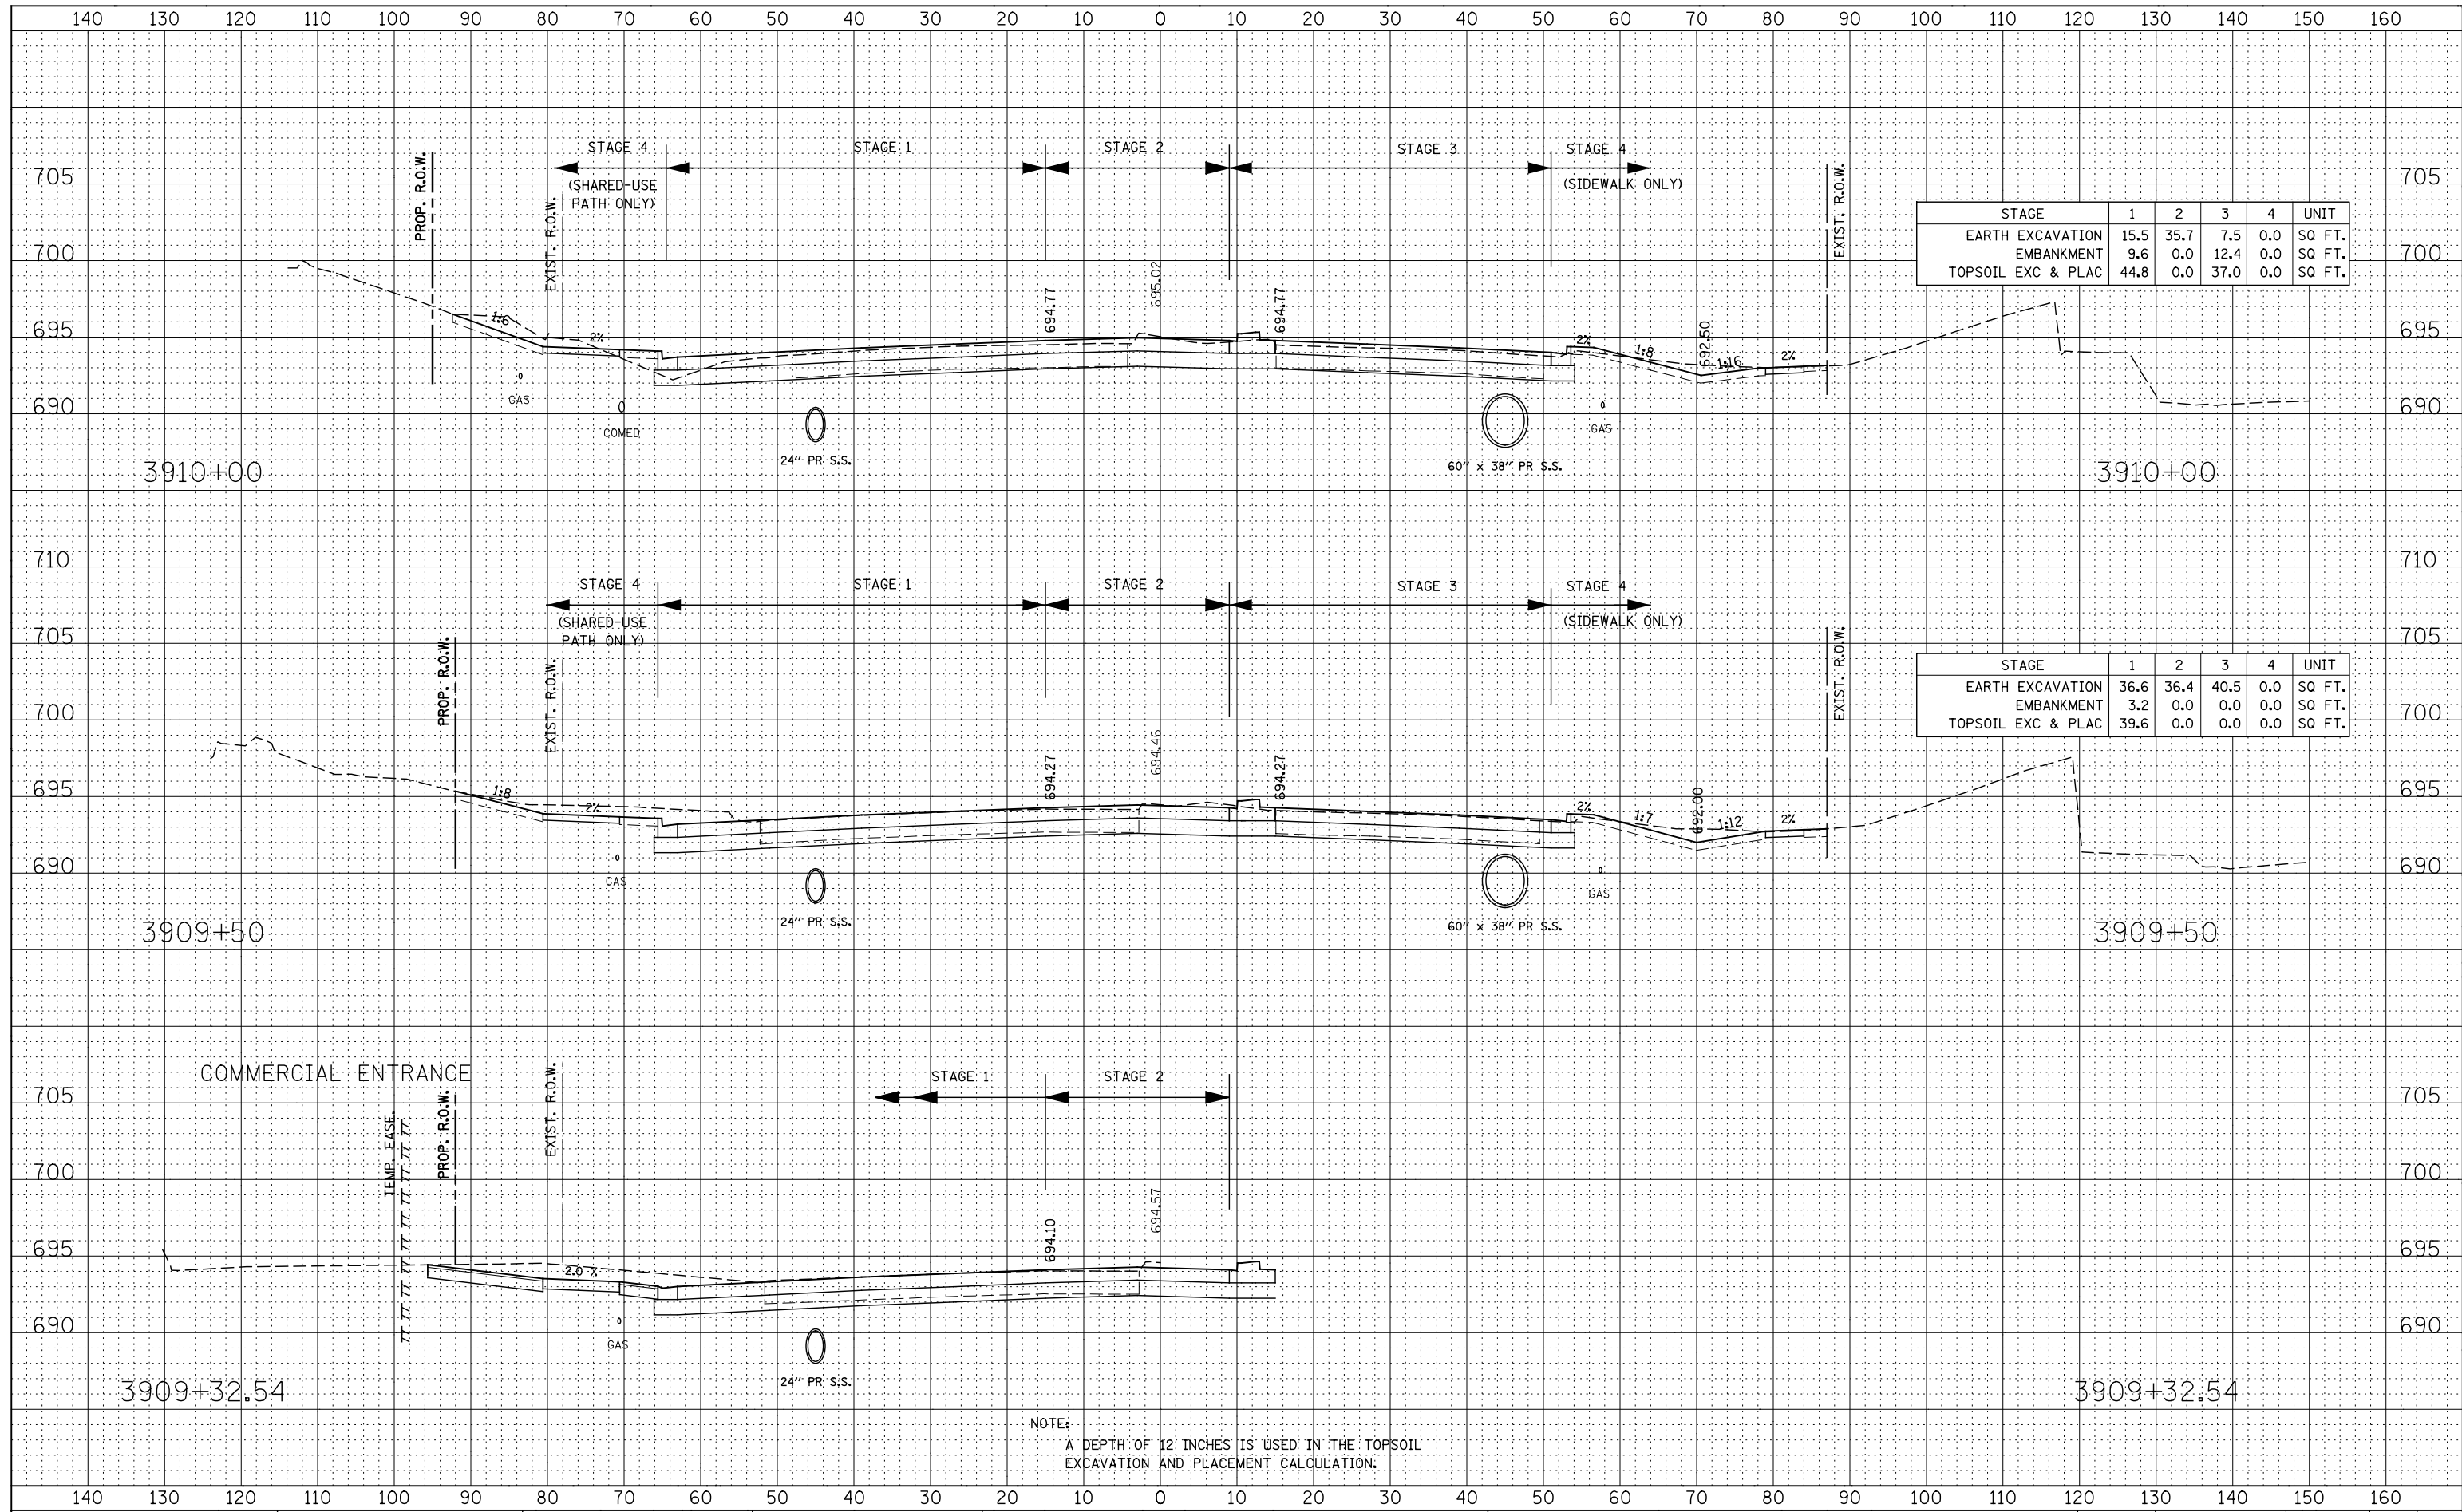

STAGE	1	2	3	4	UNIT
EARTH EXCAVATION	15.5	35.7	7.5	0.0	SQ FT.
EMBANKMENT	9.6	0.0	12.4	0.0	SQ FT.
TOPSOIL EXC & PLAC	44.8	0.0	37.0	0.0	SQ FT.

STAGE	1	2	3	4	UNIT
EARTH EXCAVATION	36.6	36.4	40.5	0.0	SQ FT.
EMBANKMENT	3.2	0.0	0.0	0.0	SQ FT.
TOPSOIL EXC & PLAC	39.6	0.0	0.0	0.0	SQ FT.

NOTE:
A DEPTH OF 12 INCHES IS USED IN THE TOPSOIL EXCAVATION AND PLACEMENT CALCULATION.