


DATE	
BY	
FINAL SURVEY	
SURVEYED	
PLOTTED	
TEMPLATE	
NOTE BOOK	
AREAS CHECKED	
NO.	

DATE	
BY	
ORIGINAL SURVEY	
SURVEYED	
PLOTTED	
TEMPLATE	
NOTE BOOK	
AREAS CHECKED	
NO.	

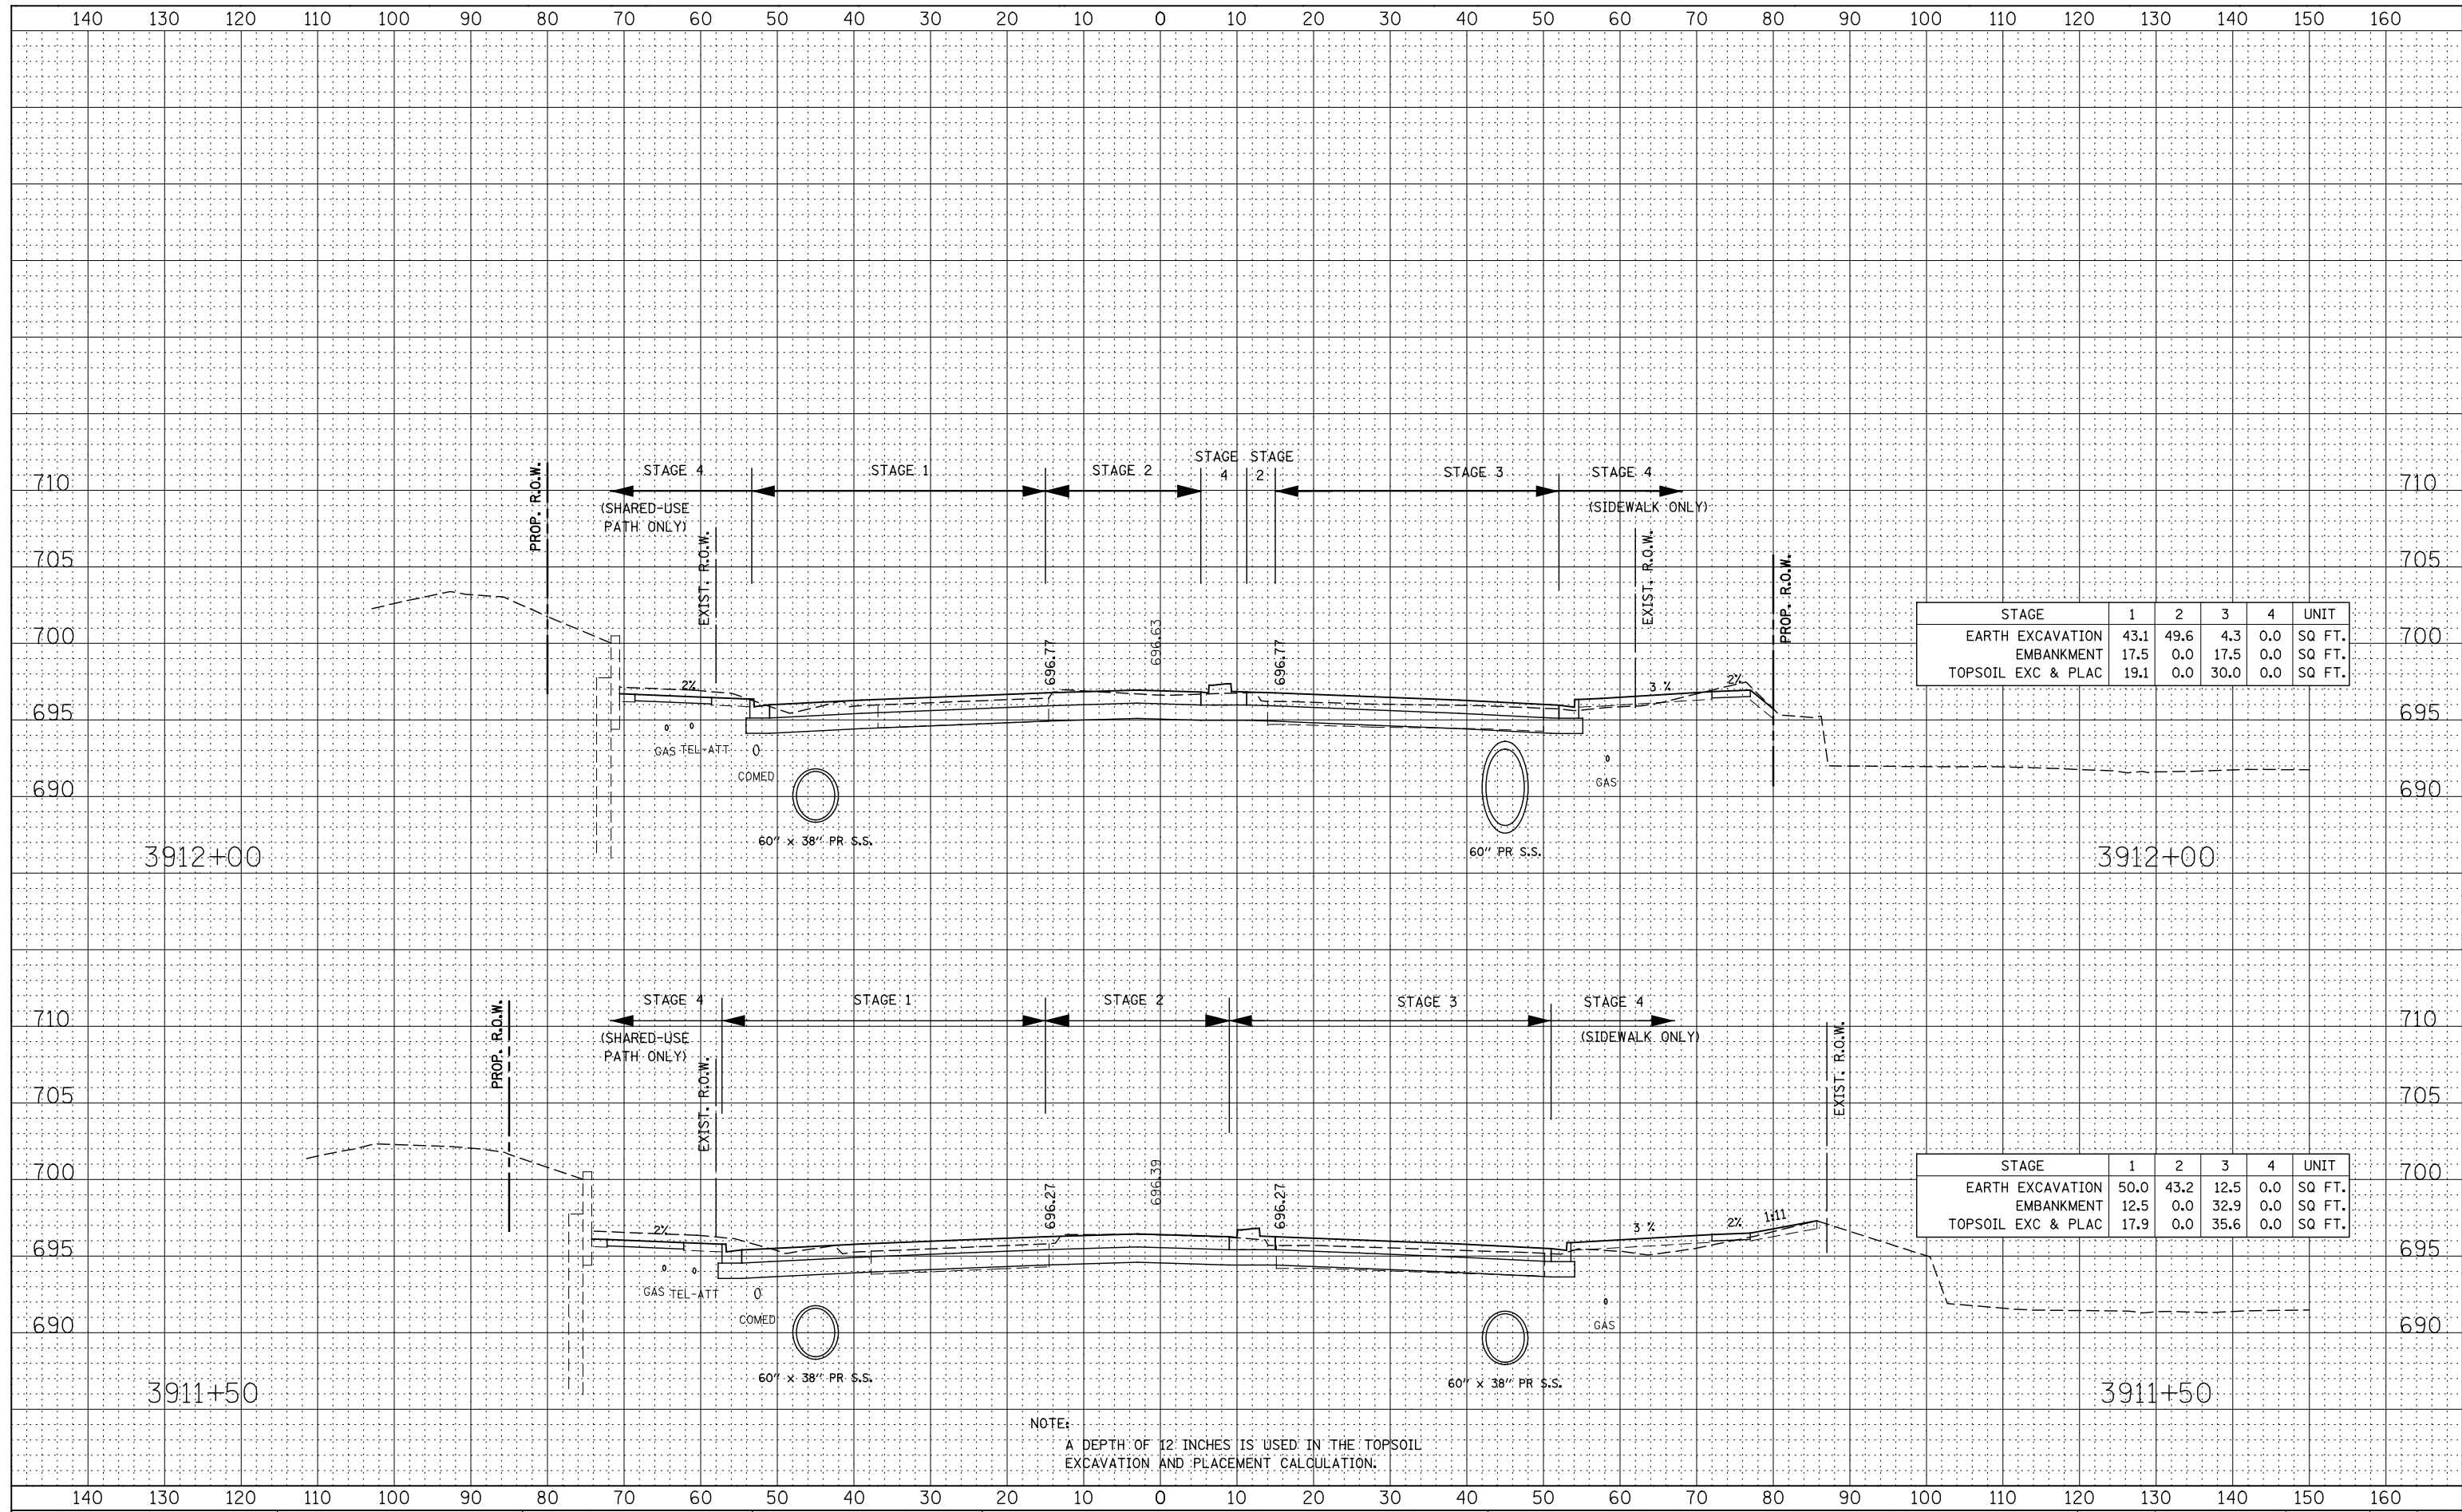

STAGE	1	2	3	4	UNIT
EARTH EXCAVATION	43.1	49.6	4.3	0.0	SQ FT.
EMBANKMENT	17.5	0.0	17.5	0.0	SQ FT.
TOPSOIL EXC & PLAC	19.1	0.0	30.0	0.0	SQ FT.

STAGE	1	2	3	4	UNIT
EARTH EXCAVATION	50.0	43.2	12.5	0.0	SQ FT.
EMBANKMENT	12.5	0.0	32.9	0.0	SQ FT.
TOPSOIL EXC & PLAC	17.9	0.0	35.6	0.0	SQ FT.

NOTE:
A DEPTH OF 12 INCHES IS USED IN THE TOPSOIL EXCAVATION AND PLACEMENT CALCULATION.