


DATE	
BY	
FINAL SURVEY	
PLOTTED	
NOTE BOOK	
AREAS CHECKED	

DATE	
BY	
ORIGINAL SURVEY	
PLOTTED	
NOTE BOOK	
AREAS CHECKED	

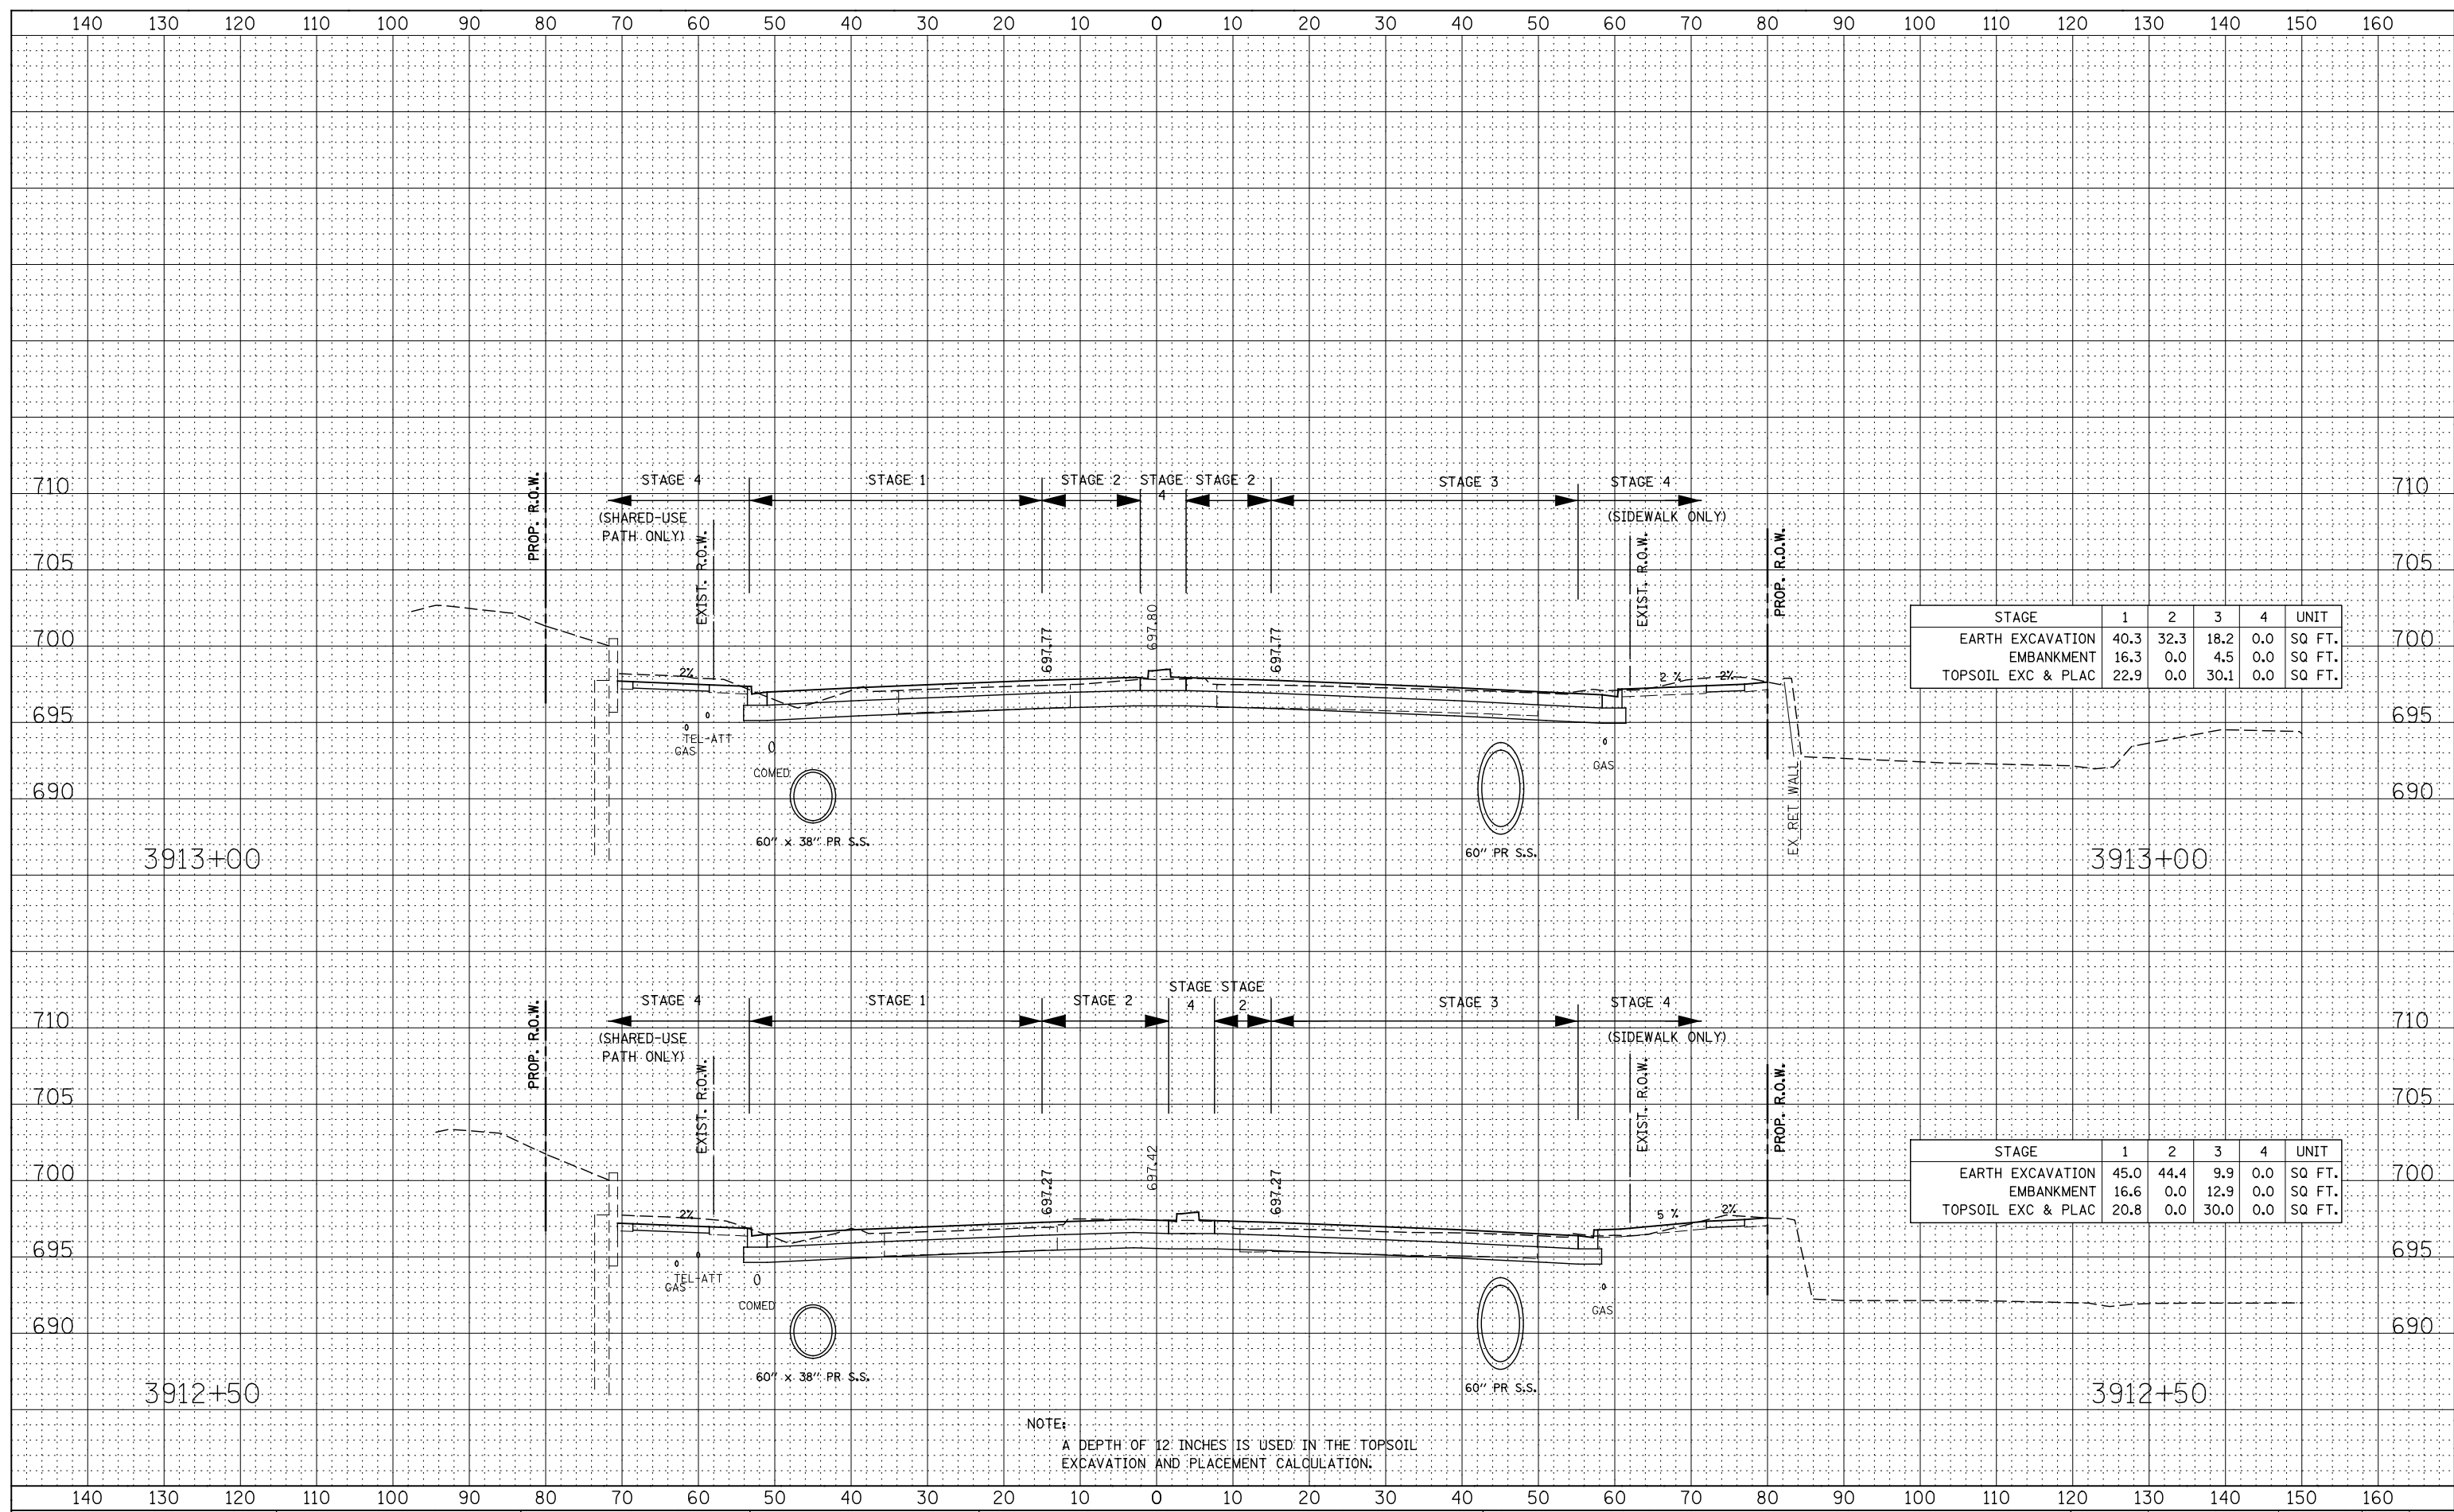

STAGE	1	2	3	4	UNIT
EARTH EXCAVATION	40.3	32.3	18.2	0.0	SQ FT.
EMBANKMENT	16.3	0.0	4.5	0.0	SQ FT.
TOPSOIL EXC & PLAC	22.9	0.0	30.1	0.0	SQ FT.

STAGE	1	2	3	4	UNIT
EARTH EXCAVATION	45.0	44.4	9.9	0.0	SQ FT.
EMBANKMENT	16.6	0.0	12.9	0.0	SQ FT.
TOPSOIL EXC & PLAC	20.8	0.0	30.0	0.0	SQ FT.

NOTE:
A DEPTH OF 12 INCHES IS USED IN THE TOPSOIL EXCAVATION AND PLACEMENT CALCULATION.