


DATE	
BY	
FINAL SURVEY	SURVEYED
NOTE BOOK	PLOTTED
NO.	TEMPLATE
	AREAS CHECKED

DATE	
BY	
ORIGINAL SURVEY	SURVEYED
NOTE BOOK	PLOTTED
NO.	TEMPLATE
	AREAS CHECKED

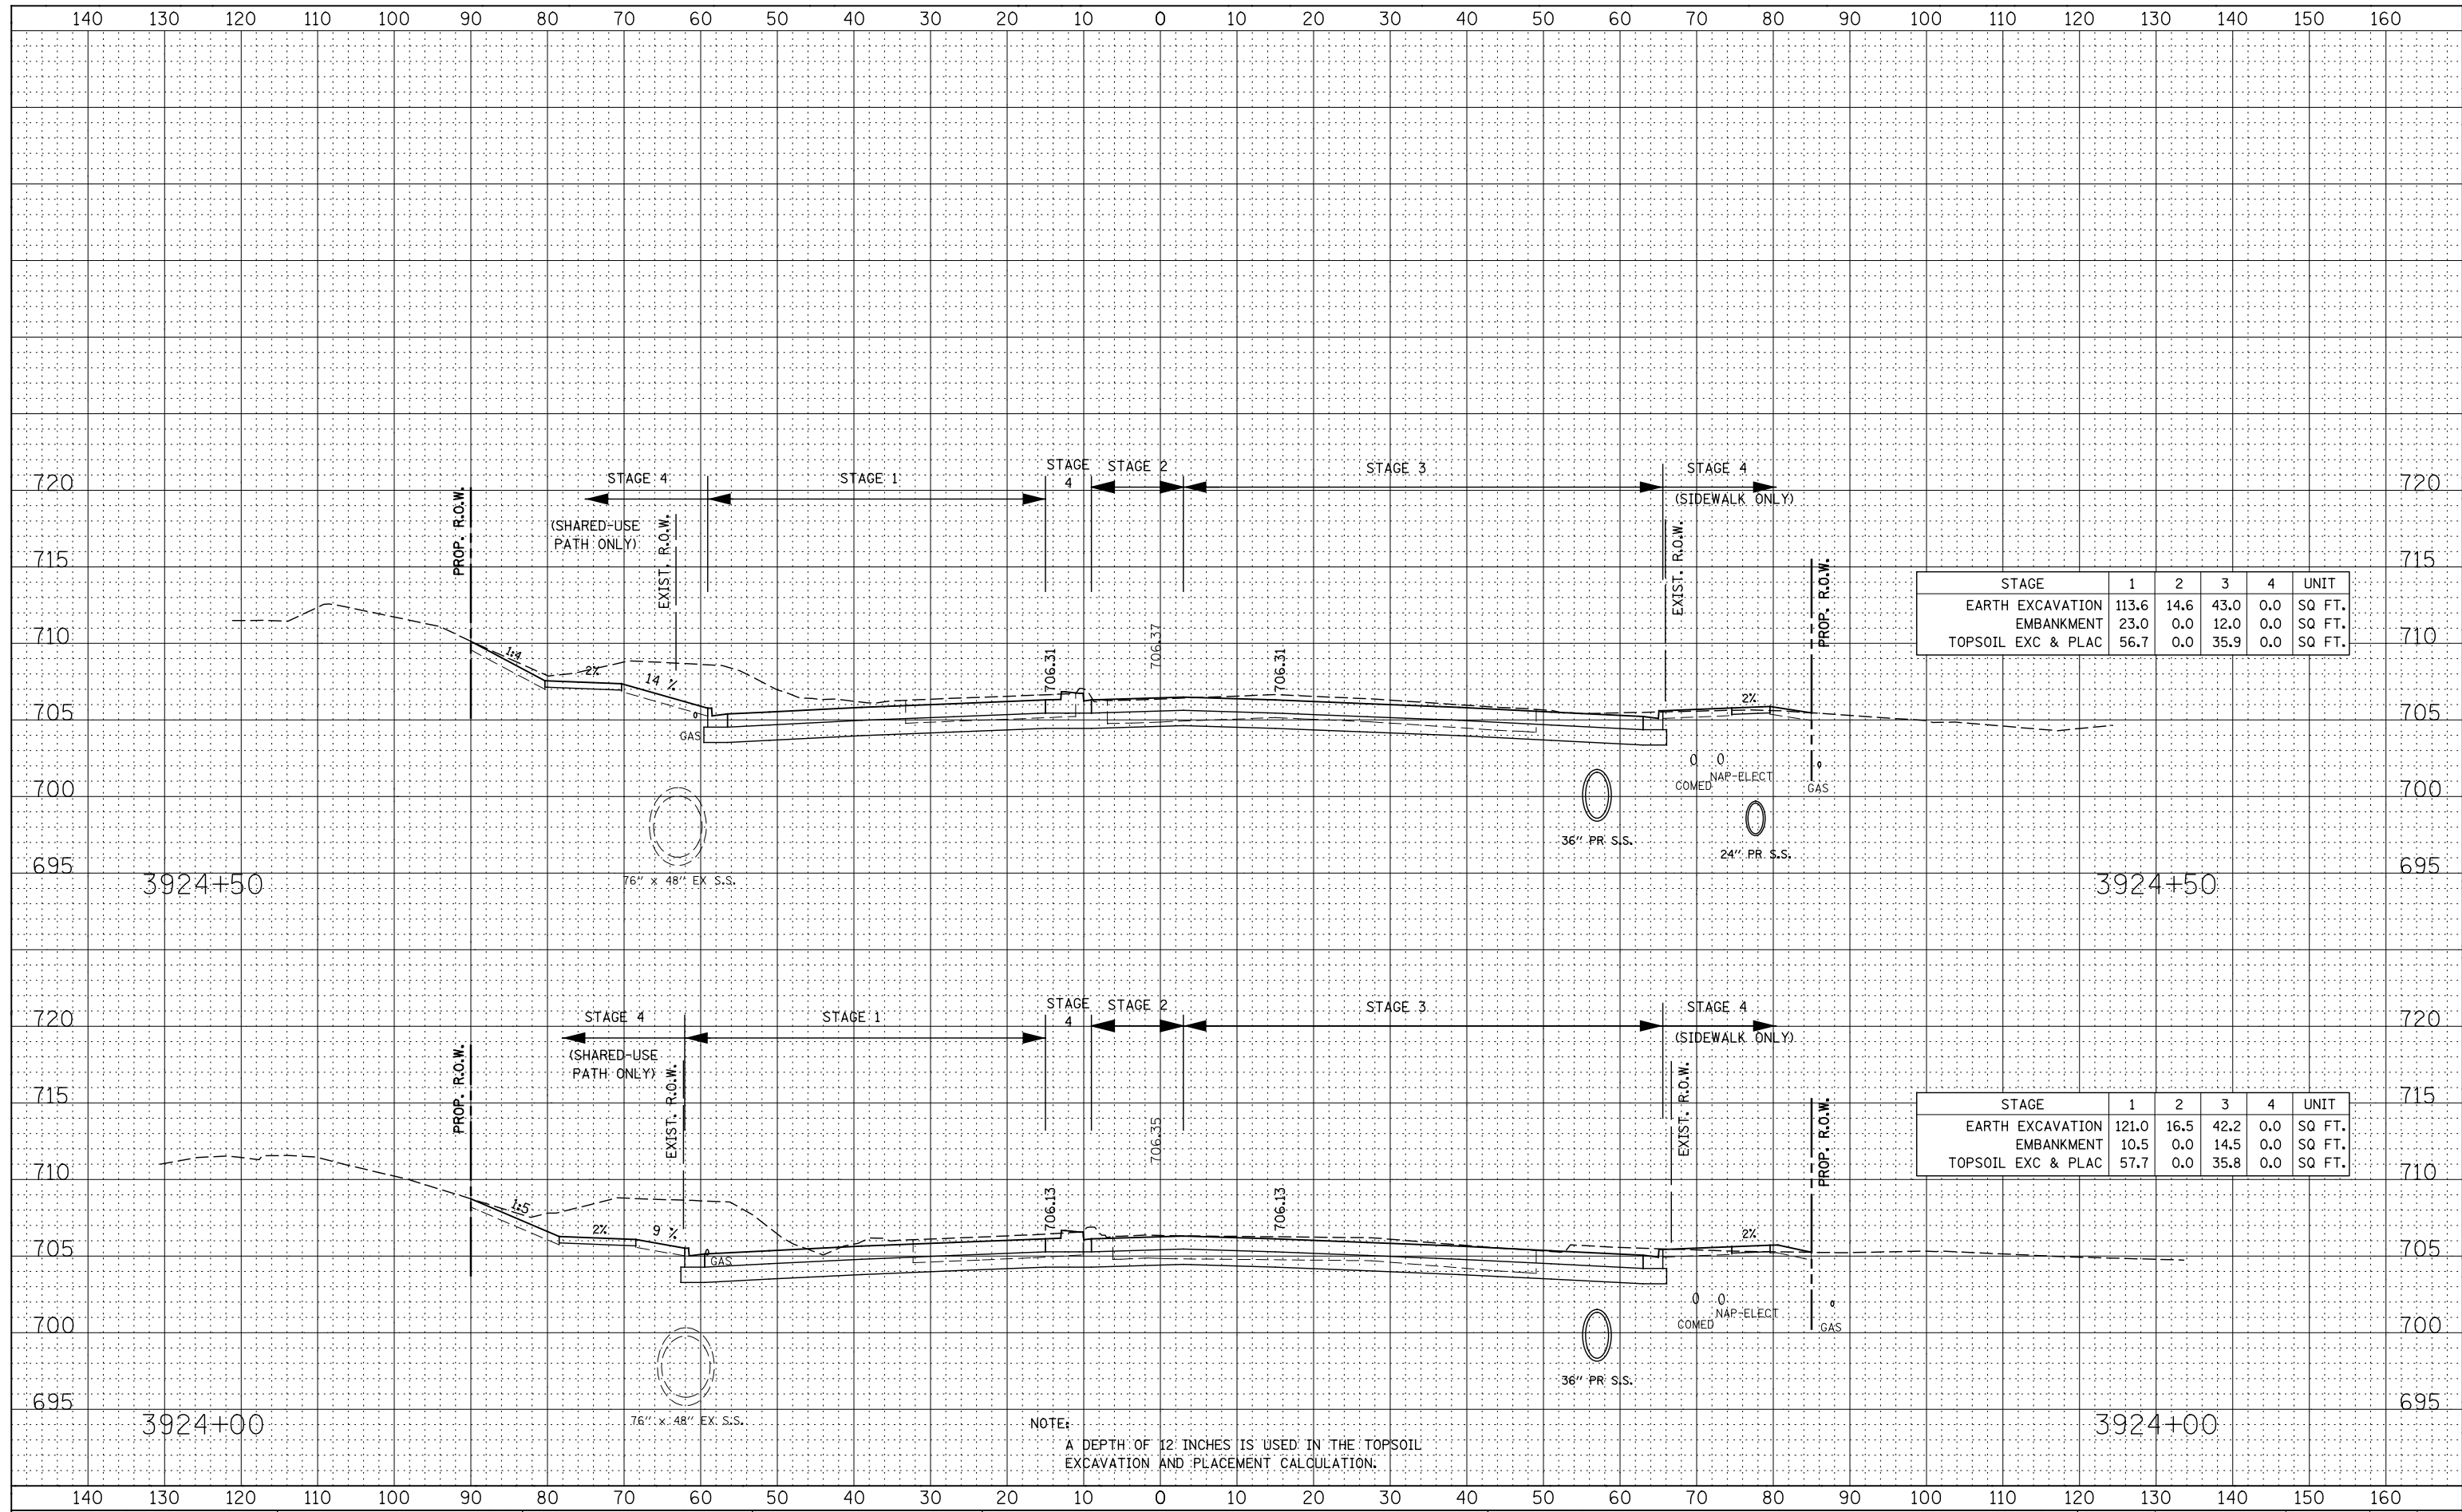

STAGE	1	2	3	4	UNIT
EARTH EXCAVATION	113.6	14.6	43.0	0.0	SQ FT.
EMBANKMENT	23.0	0.0	12.0	0.0	SQ FT.
TOPSOIL EXC & PLAC	56.7	0.0	35.9	0.0	SQ FT.

STAGE	1	2	3	4	UNIT
EARTH EXCAVATION	121.0	16.5	42.2	0.0	SQ FT.
EMBANKMENT	10.5	0.0	14.5	0.0	SQ FT.
TOPSOIL EXC & PLAC	57.7	0.0	35.8	0.0	SQ FT.

NOTE:
A DEPTH OF 12 INCHES IS USED IN THE TOPSOIL EXCAVATION AND PLACEMENT CALCULATION.