


DATE	
BY	
FINAL SURVEY	
SURVEYED	
PLOTTED	
TEMPLATE	
NOTE BOOK	
AREAS CHECKED	
NO.	

DATE	
BY	
ORIGINAL SURVEY	
SURVEYED	
PLOTTED	
TEMPLATE	
NOTE BOOK	
AREAS CHECKED	
NO.	

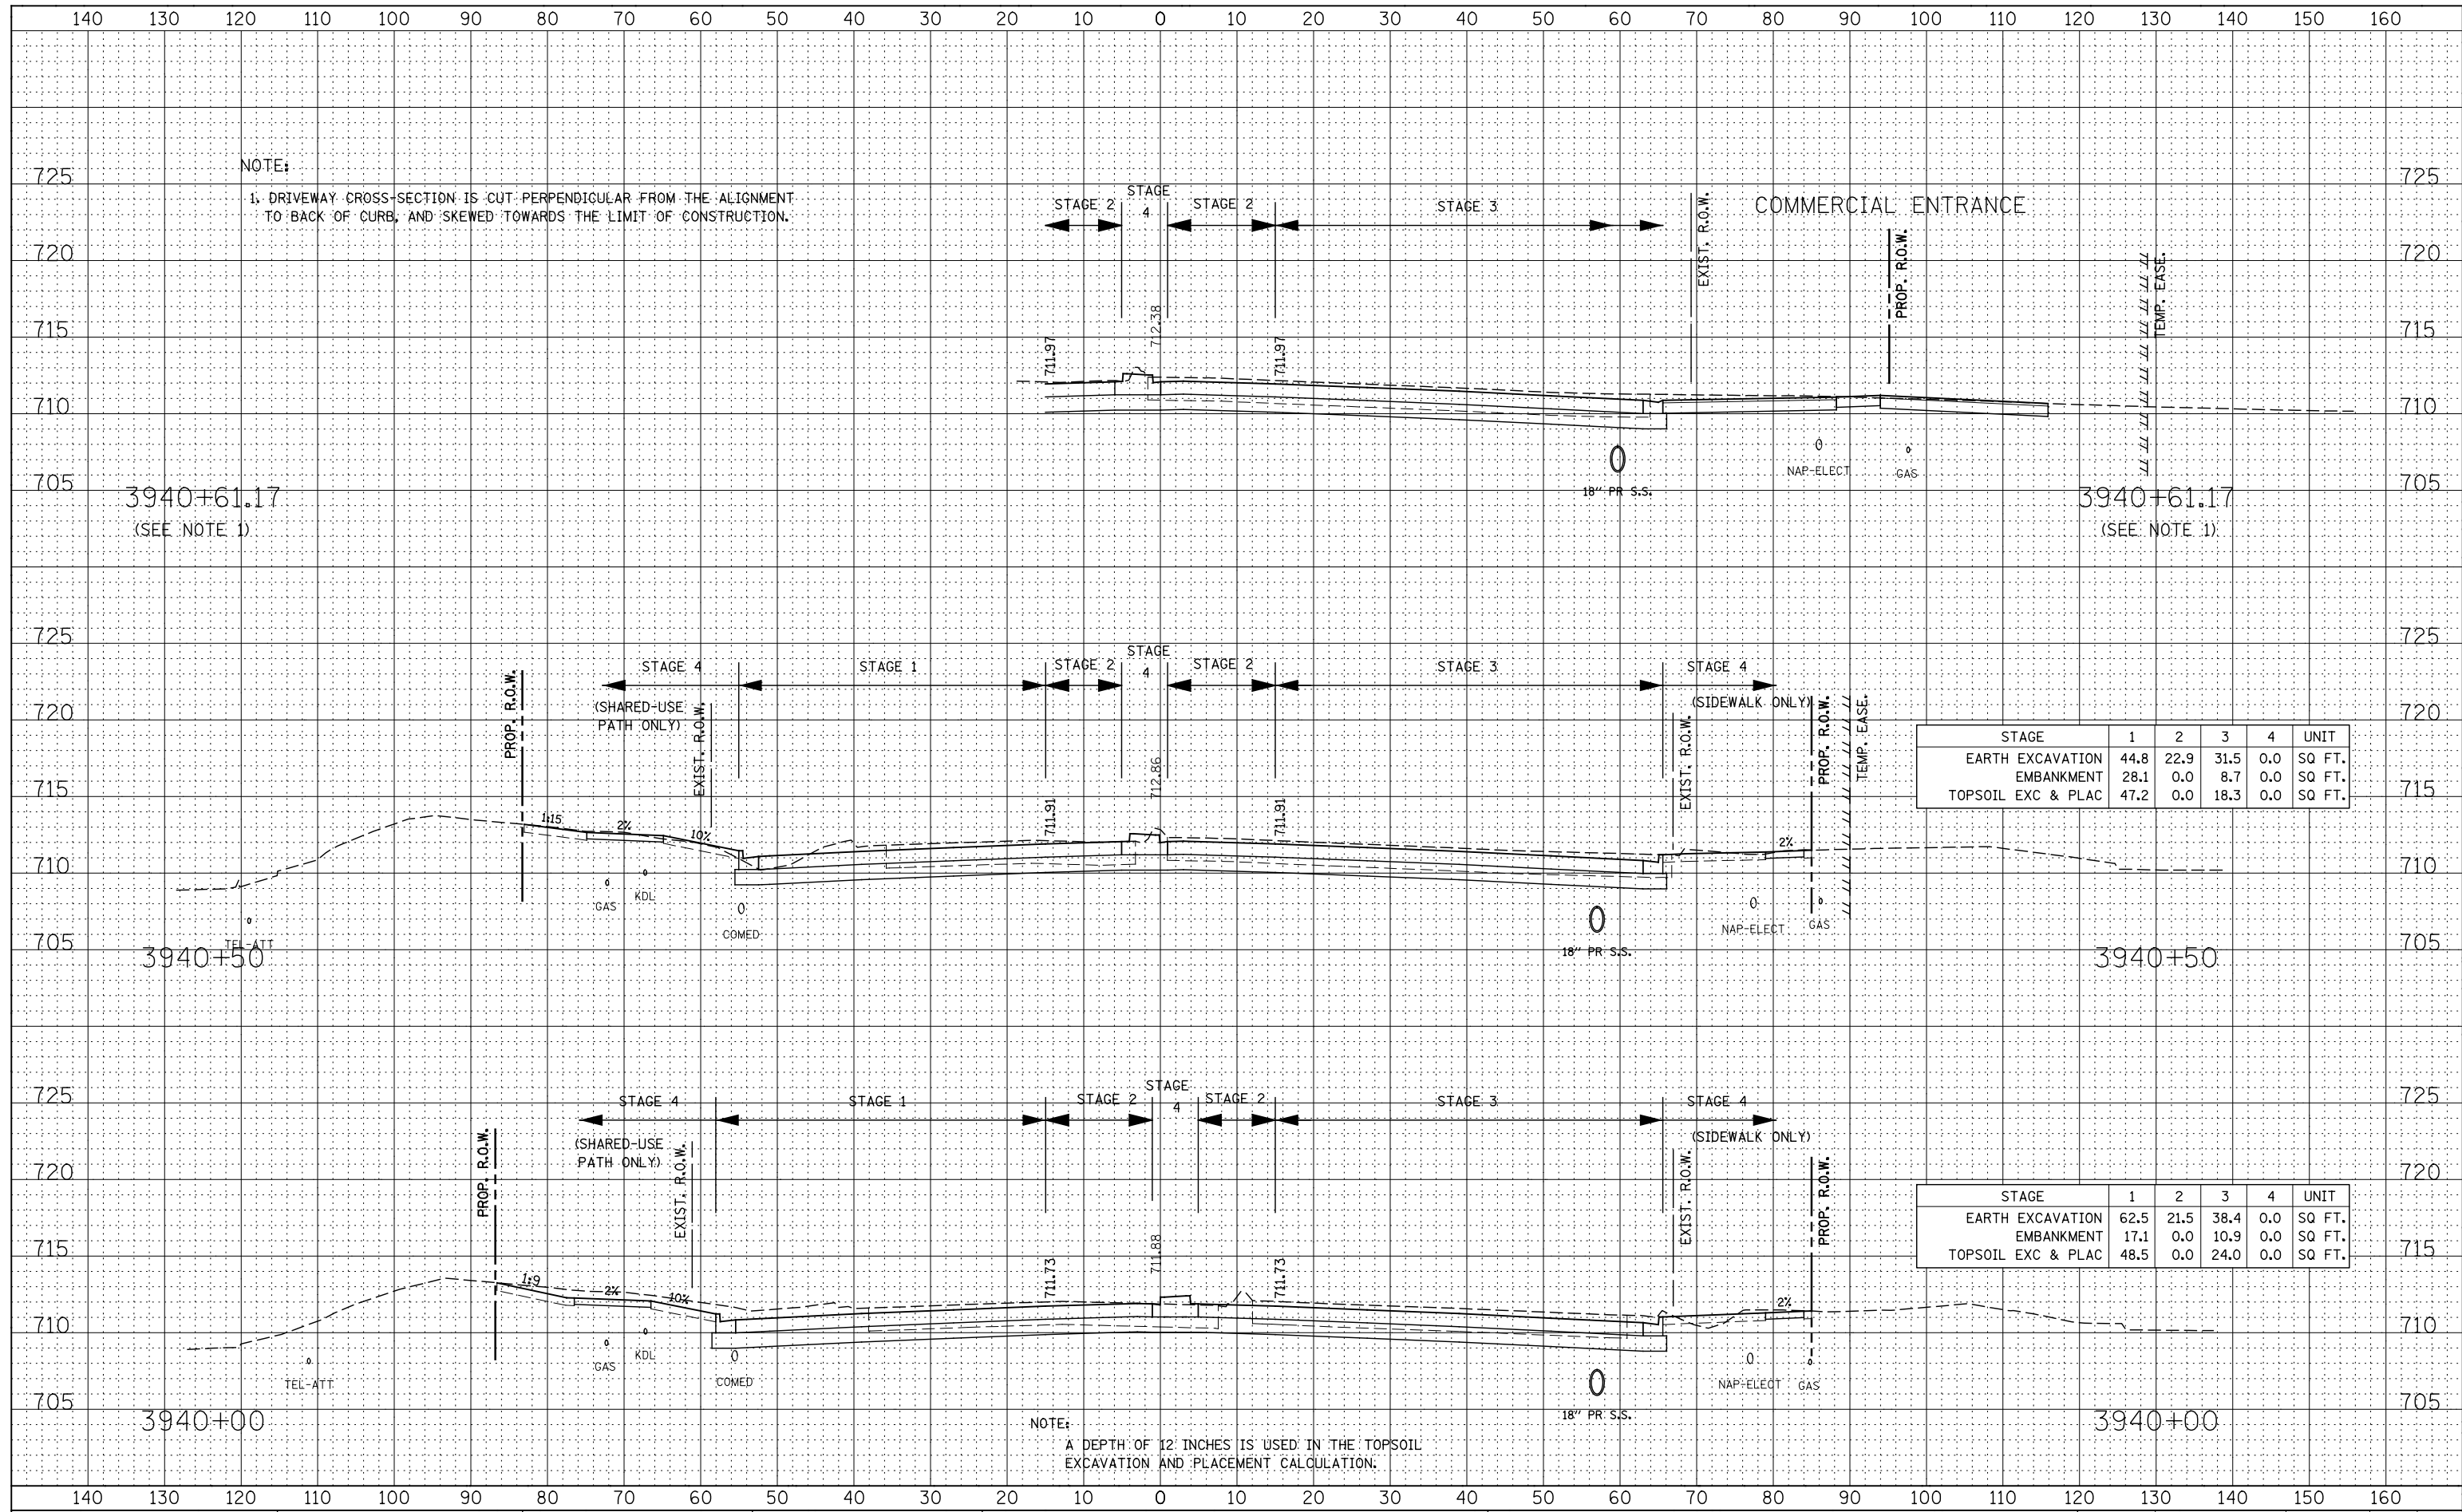

STAGE	1	2	3	4	UNIT
EARTH EXCAVATION	44.8	22.9	31.5	0.0	SQ FT.
EMBANKMENT	28.1	0.0	8.7	0.0	SQ FT.
TOPSOIL EXC & PLAC	47.2	0.0	18.3	0.0	SQ FT.

STAGE	1	2	3	4	UNIT
EARTH EXCAVATION	62.5	21.5	38.4	0.0	SQ FT.
EMBANKMENT	17.1	0.0	10.9	0.0	SQ FT.
TOPSOIL EXC & PLAC	48.5	0.0	24.0	0.0	SQ FT.

NOTE:
A DEPTH OF 12 INCHES IS USED IN THE TOPSOIL EXCAVATION AND PLACEMENT CALCULATION.