


DATE	
BY	
FINAL SURVEY PLOTTED	
NOTE BOOK	
AREAS CHECKED	

DATE	
BY	
ORIGINAL SURVEY PLOTTED	
NOTE BOOK	
AREAS CHECKED	

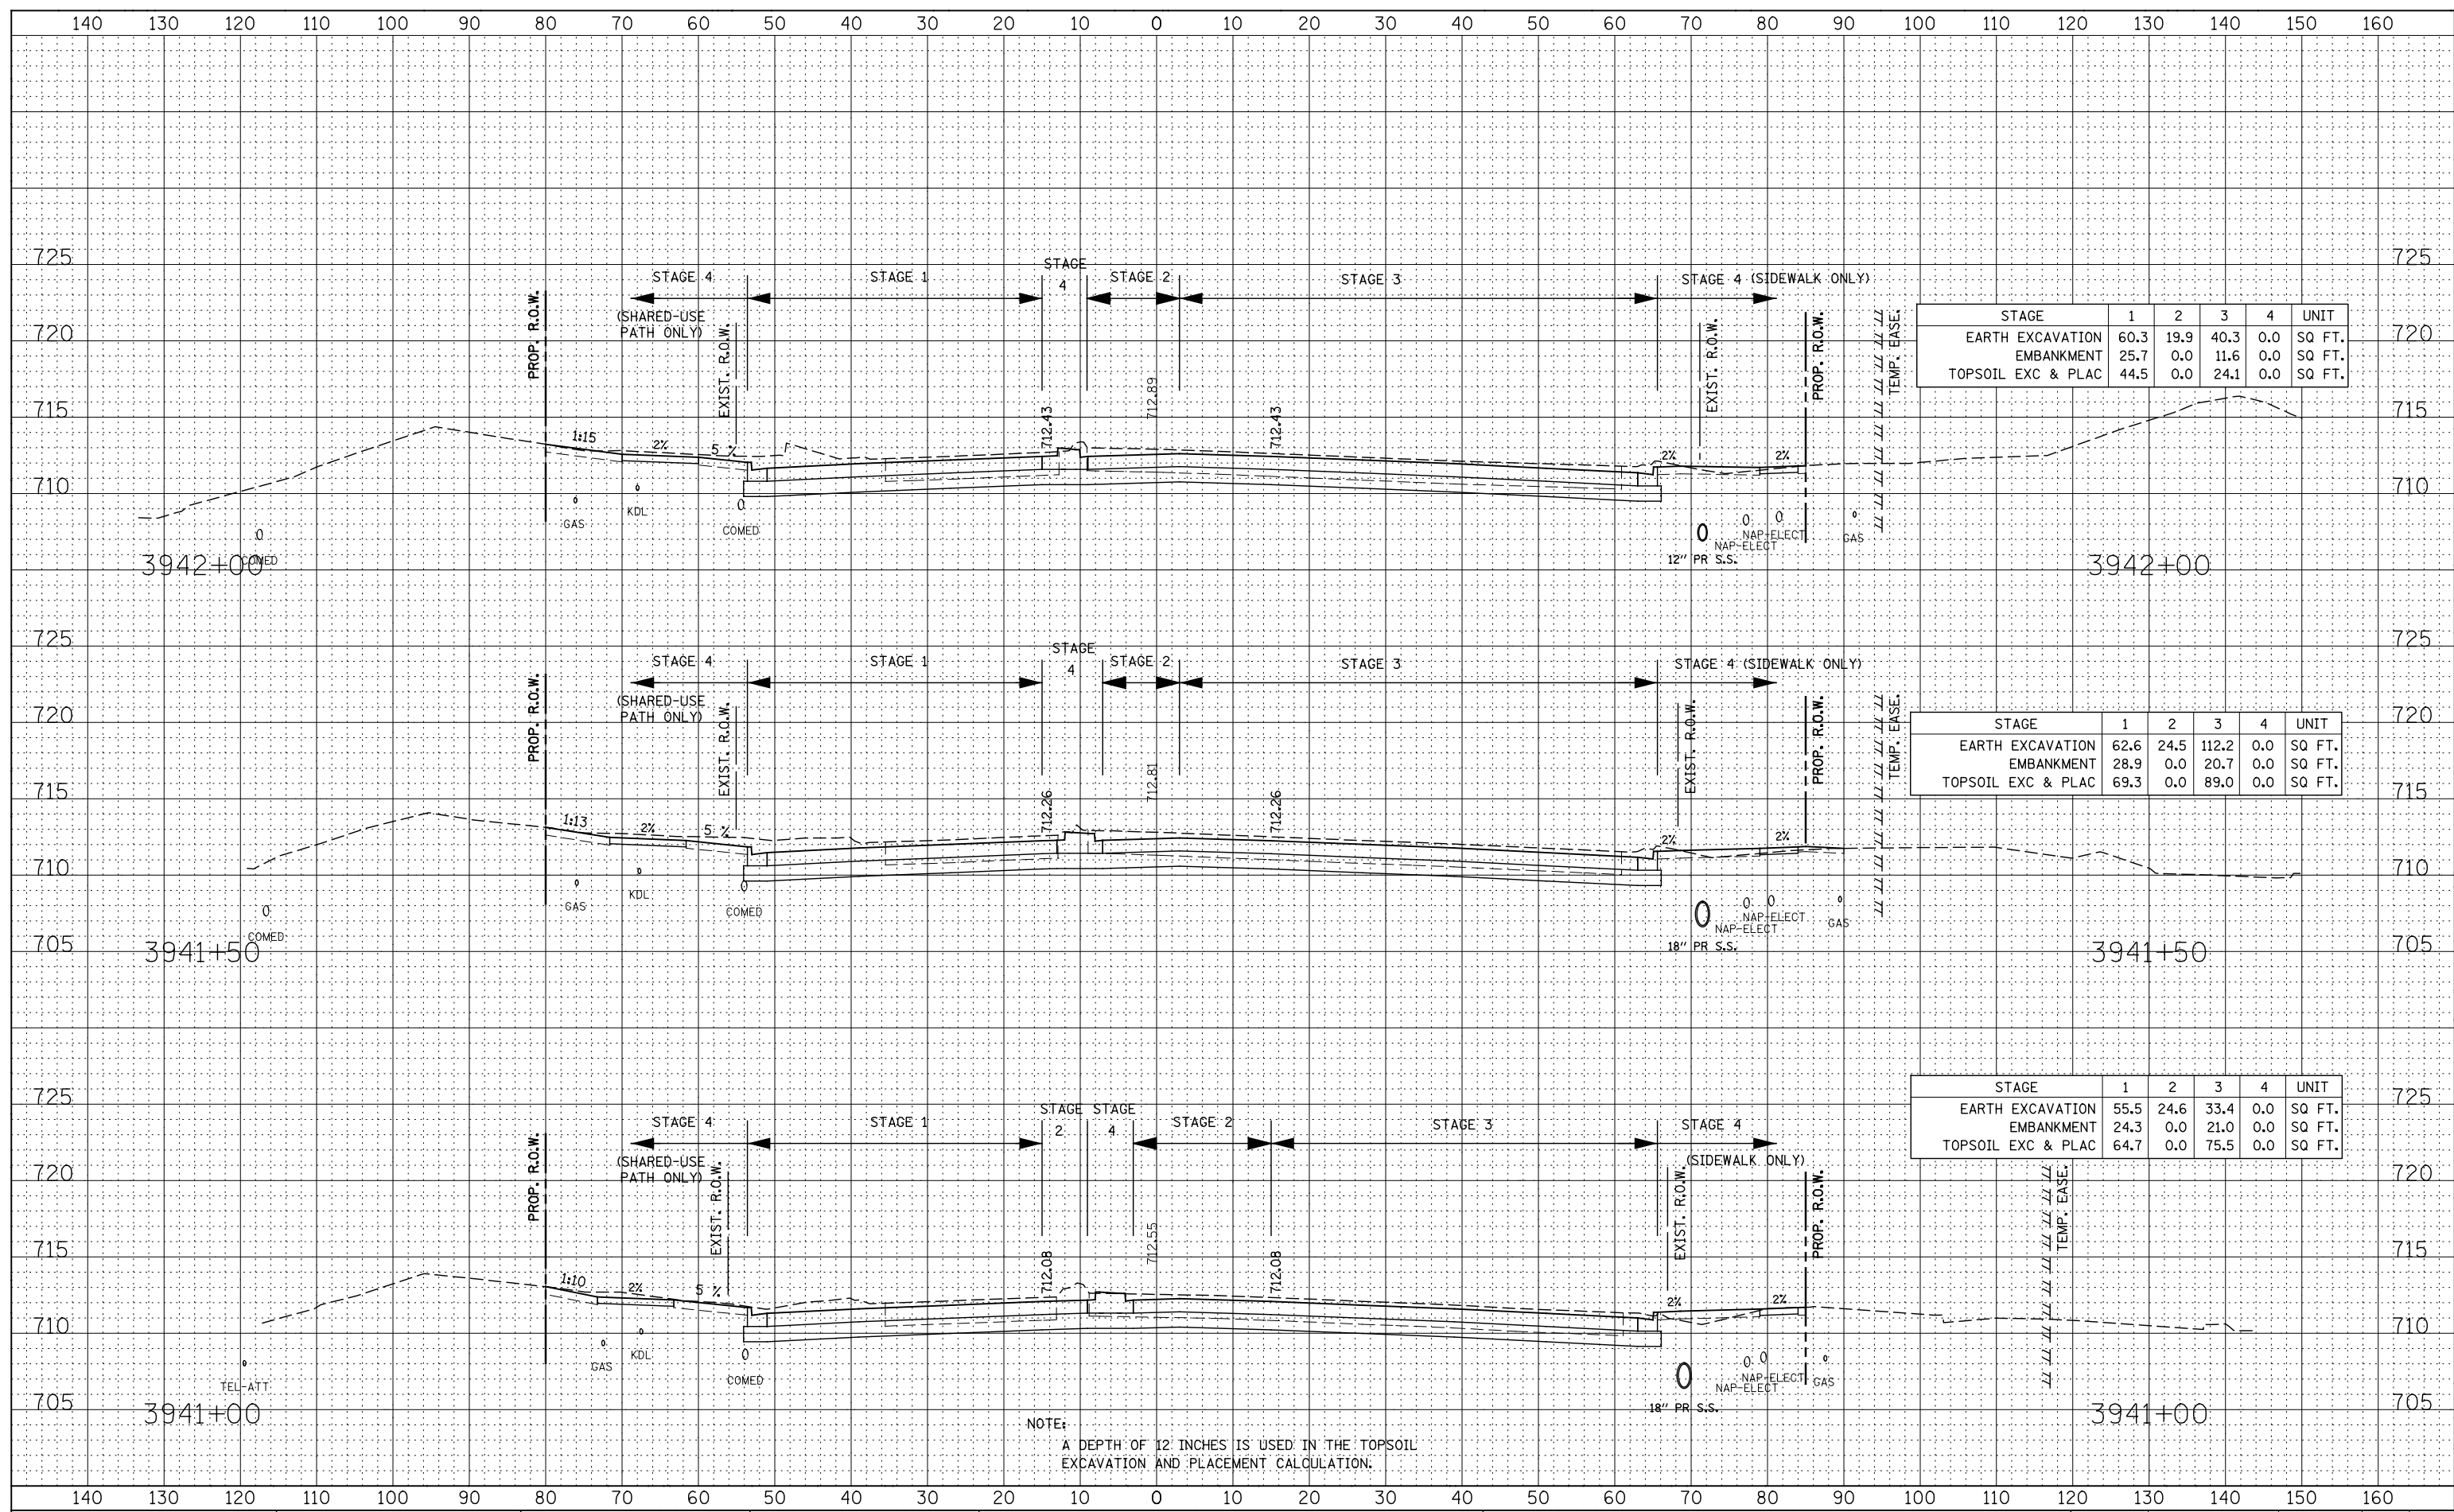

STAGE	1	2	3	4	UNIT
EARTH EXCAVATION	60.3	19.9	40.3	0.0	SQ FT.
EMBANKMENT	25.7	0.0	11.6	0.0	SQ FT.
TOPSOIL EXC & PLAC	44.5	0.0	24.1	0.0	SQ FT.

STAGE	1	2	3	4	UNIT
EARTH EXCAVATION	62.6	24.5	112.2	0.0	SQ FT.
EMBANKMENT	28.9	0.0	20.7	0.0	SQ FT.
TOPSOIL EXC & PLAC	69.3	0.0	89.0	0.0	SQ FT.

STAGE	1	2	3	4	UNIT
EARTH EXCAVATION	55.5	24.6	33.4	0.0	SQ FT.
EMBANKMENT	24.3	0.0	21.0	0.0	SQ FT.
TOPSOIL EXC & PLAC	64.7	0.0	75.5	0.0	SQ FT.

NOTE:
A DEPTH OF 12 INCHES IS USED IN THE TOPSOIL EXCAVATION AND PLACEMENT CALCULATION.