


DATE	
BY	
FINAL SURVEY	SURVEYED
NOTE BOOK	PLOTTED
NO.	TEMPLATE
	AREAS CHECKED

DATE	
BY	
ORIGINAL SURVEY	SURVEYED
NOTE BOOK	PLOTTED
NO.	TEMPLATE
	AREAS CHECKED

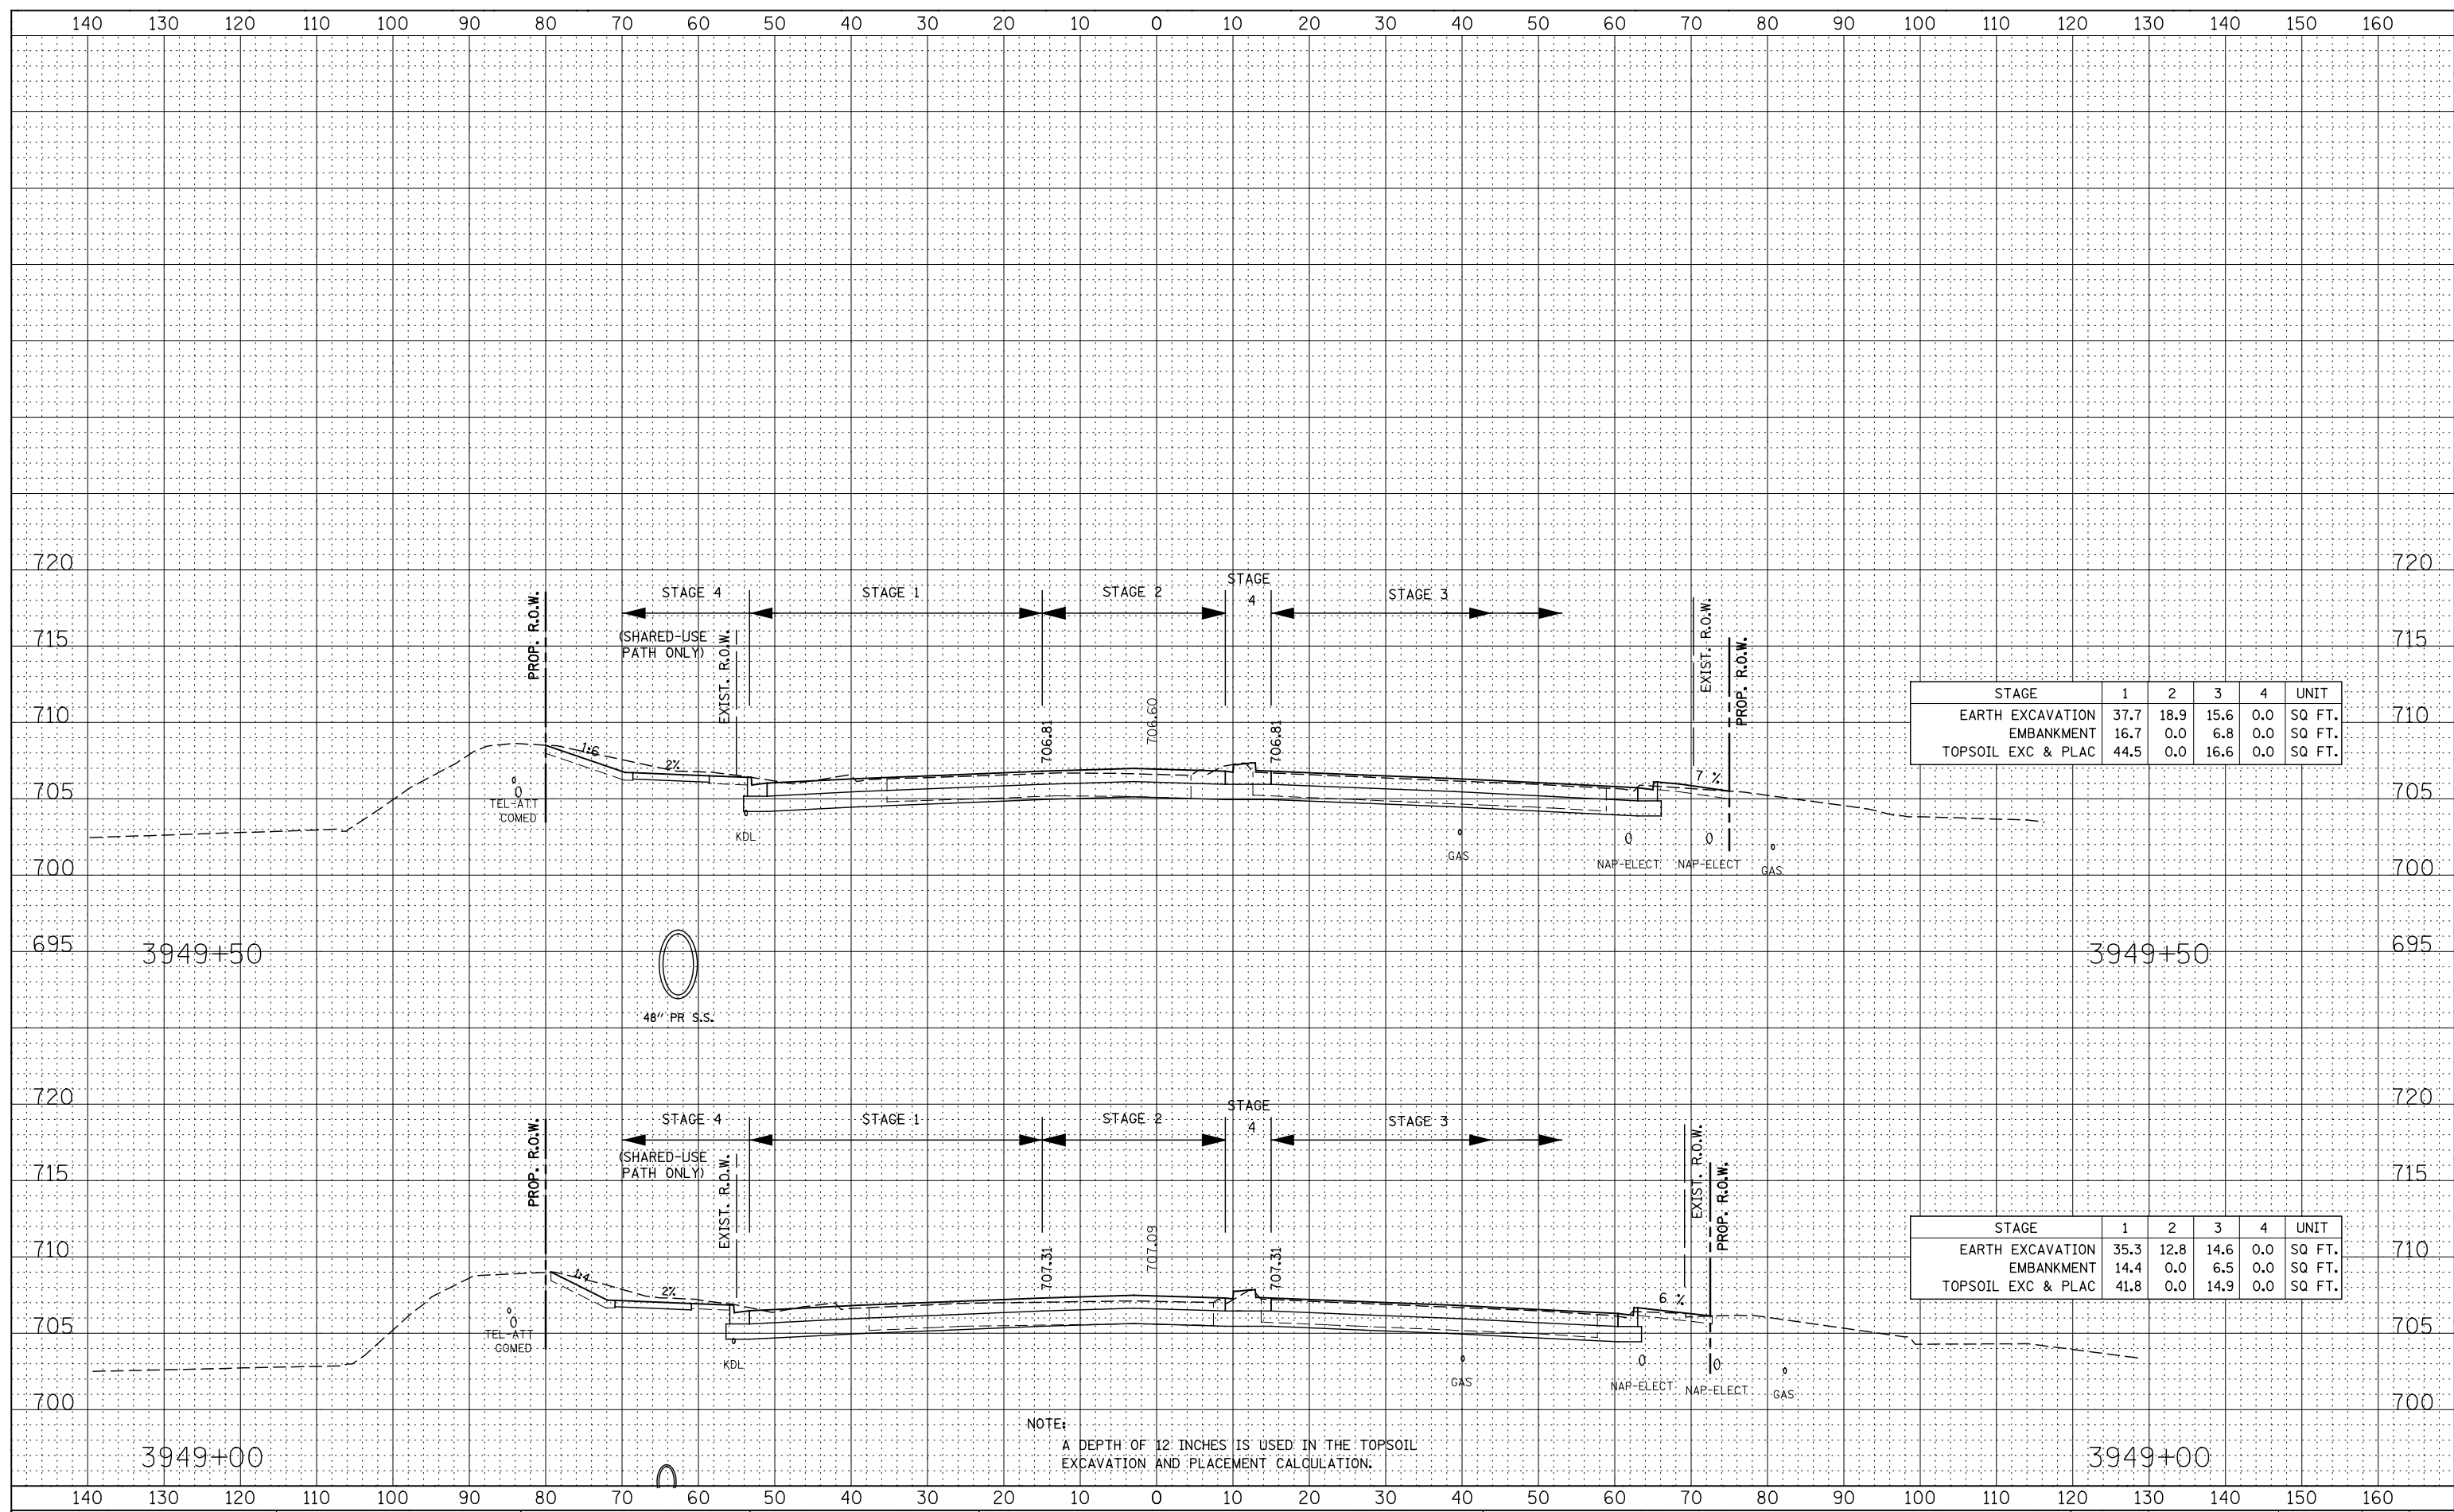

STAGE	1	2	3	4	UNIT
EARTH EXCAVATION	37.7	18.9	15.6	0.0	SQ FT.
EMBANKMENT	16.7	0.0	6.8	0.0	SQ FT.
TOPSOIL EXC & PLAC	44.5	0.0	16.6	0.0	SQ FT.

STAGE	1	2	3	4	UNIT
EARTH EXCAVATION	35.3	12.8	14.6	0.0	SQ FT.
EMBANKMENT	14.4	0.0	6.5	0.0	SQ FT.
TOPSOIL EXC & PLAC	41.8	0.0	14.9	0.0	SQ FT.

NOTE:
A DEPTH OF 12 INCHES IS USED IN THE TOPSOIL EXCAVATION AND PLACEMENT CALCULATION.