


DATE	
BY	
FINAL SURVEY	SURVEYED
NOTE BOOK	PLOTTED
NO.	TEMPLATE
	AREAS CHECKED

DATE	
BY	
ORIGINAL SURVEY	SURVEYED
NOTE BOOK	PLOTTED
NO.	TEMPLATE
	AREAS CHECKED

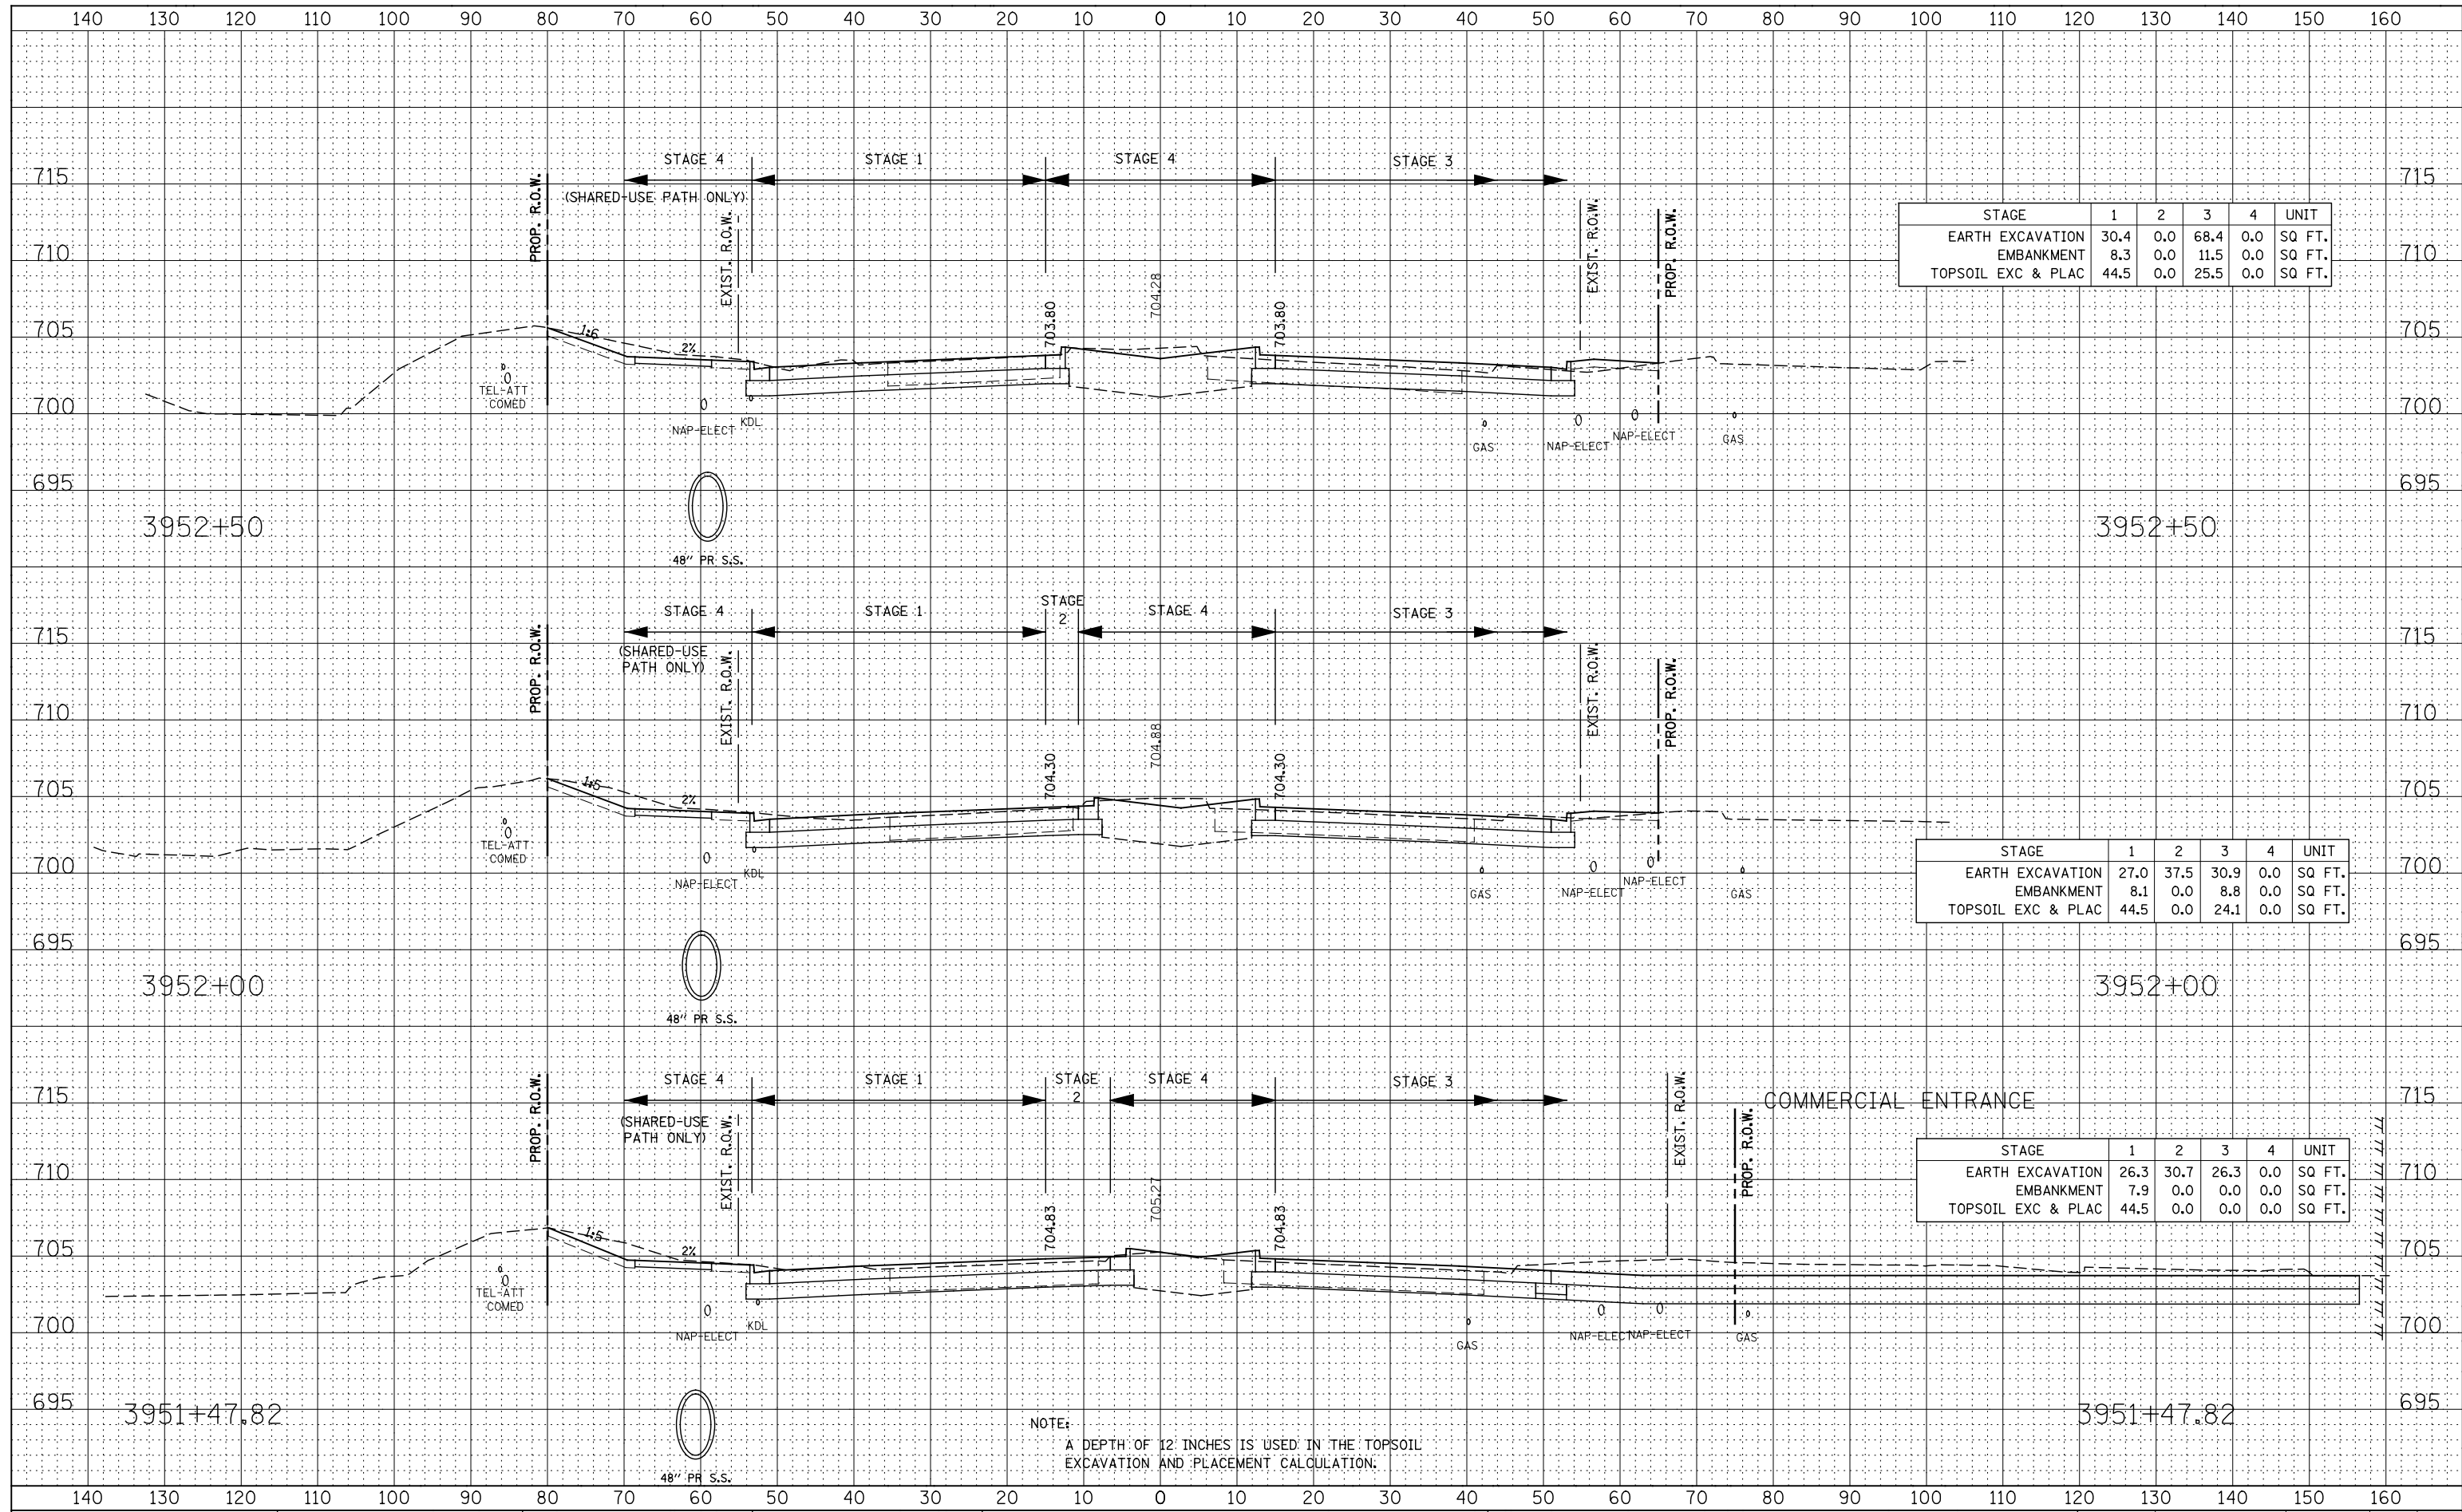

STAGE	1	2	3	4	UNIT
EARTH EXCAVATION	30.4	0.0	68.4	0.0	SQ FT.
EMBANKMENT	8.3	0.0	11.5	0.0	SQ FT.
TOPSOIL EXC & PLAC	44.5	0.0	25.5	0.0	SQ FT.

STAGE	1	2	3	4	UNIT
EARTH EXCAVATION	27.0	37.5	30.9	0.0	SQ FT.
EMBANKMENT	8.1	0.0	8.8	0.0	SQ FT.
TOPSOIL EXC & PLAC	44.5	0.0	24.1	0.0	SQ FT.

STAGE	1	2	3	4	UNIT
EARTH EXCAVATION	26.3	30.7	26.3	0.0	SQ FT.
EMBANKMENT	7.9	0.0	0.0	0.0	SQ FT.
TOPSOIL EXC & PLAC	44.5	0.0	0.0	0.0	SQ FT.

NOTE:  
A DEPTH OF 12 INCHES IS USED IN THE TOPSOIL EXCAVATION AND PLACEMENT CALCULATION.